


DATE	
BY	
FINISH SURVEY	SURVEYED
NOTE BOOK	PLOTTED
NO.	TEMPLATE
	AREAS CHECKED

DATE	
BY	
ORIGINAL SURVEY	SURVEYED
NOTE BOOK	PLOTTED
NO.	TEMPLATE
	AREAS CHECKED

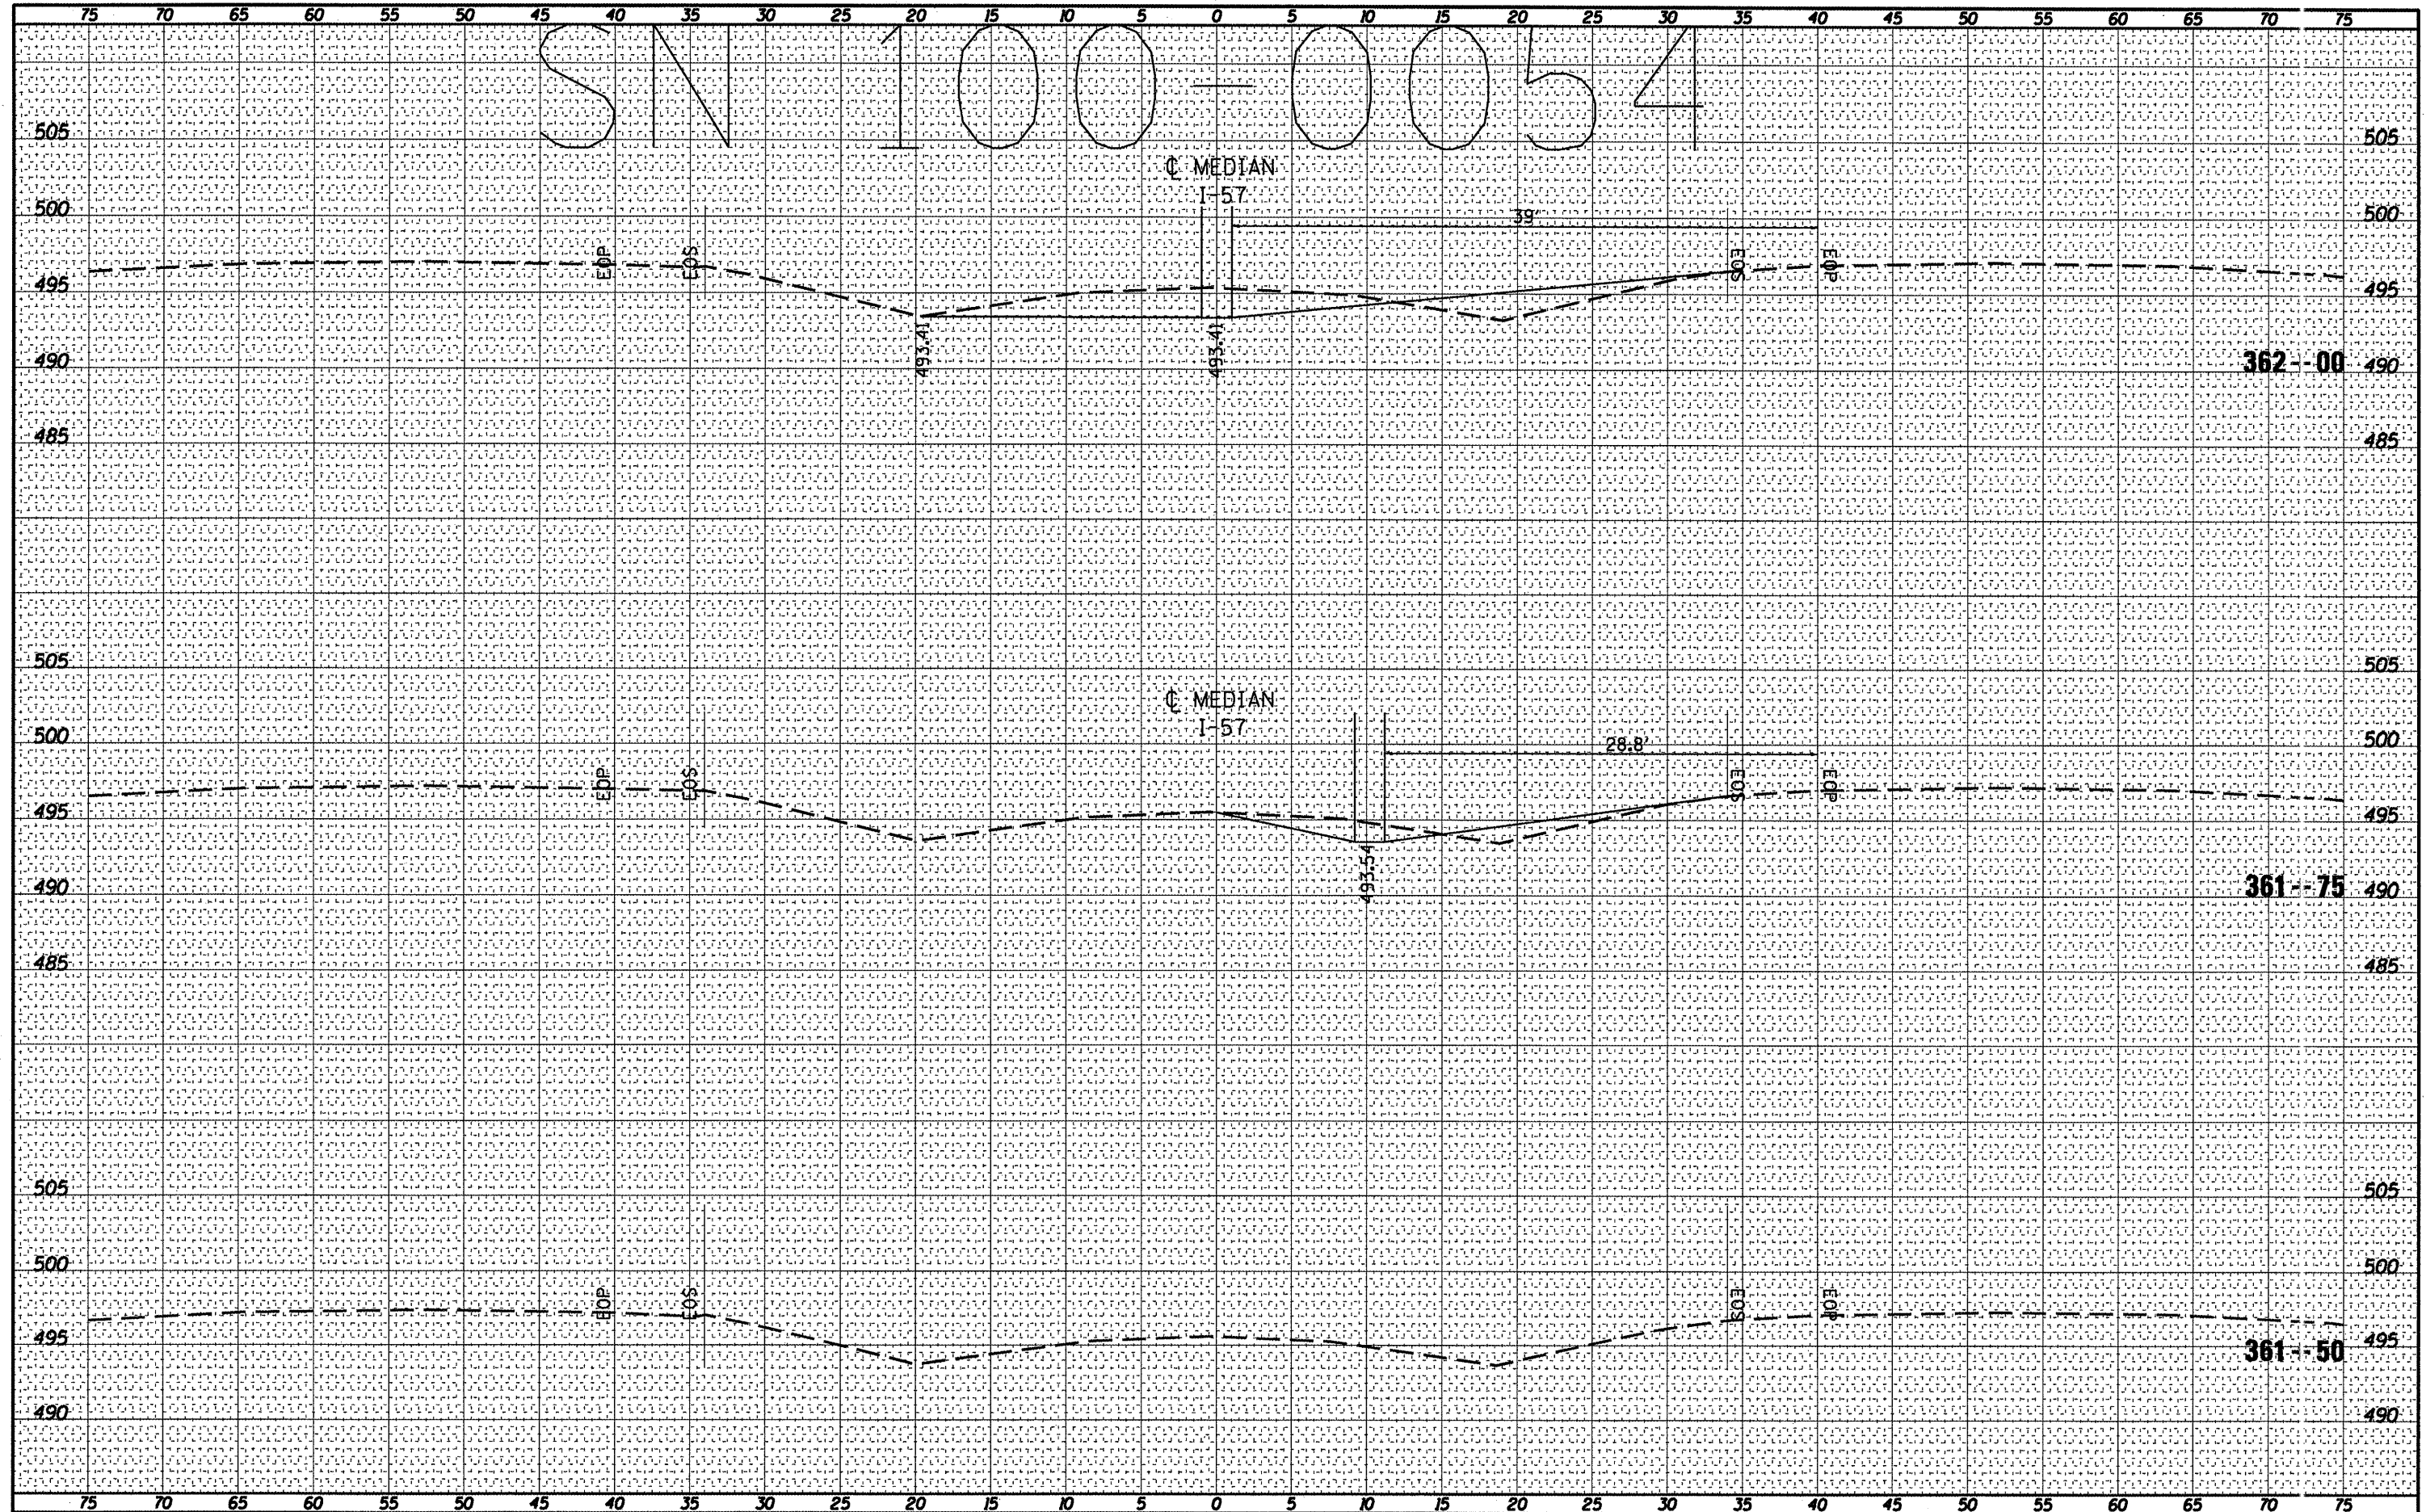

FILE NAME = c:\pwwork\pvidot\shepardgd\0239668\78228-100-0054.dgn
 USER NAME = shepardgd

DESIGNED	---	REVISED	---
DRAWN	---	REVISED	---
CHECKED	---	REVISED	---
DATE	---	REVISED	---

PLOT SCALE = 10.3122' / IN.
 PLOT DATE = 3/8/2011

**STATE OF ILLINOIS
 DEPARTMENT OF TRANSPORTATION**

100-0054 CROSS SECTION
 SCALE: _____ SHEET NO. ___ OF ___ SHEETS STA. 361+50 TO STA. 362+00

F.A.R.T.E.	SECTION	COUNT /	TOTAL SHEETS	SHEET NO.
VAR	D9 SAFETY 2011-1	VARIOLS	165	140
CONTRACT NO. 78228				
ILLINOIS FED. AID PROJECT				