


DATE \_\_\_\_\_  
 BY \_\_\_\_\_  
 SURVEYED \_\_\_\_\_  
 SURVEY \_\_\_\_\_  
 NOTE BOOK \_\_\_\_\_  
 TEMPLATE \_\_\_\_\_  
 AREAS CHECKED \_\_\_\_\_  
 NO. \_\_\_\_\_

DATE \_\_\_\_\_  
 BY \_\_\_\_\_  
 ORIGINAL SURVEY \_\_\_\_\_  
 SURVEY \_\_\_\_\_  
 NOTE BOOK \_\_\_\_\_  
 TEMPLATE \_\_\_\_\_  
 AREAS CHECKED \_\_\_\_\_  
 NO. \_\_\_\_\_

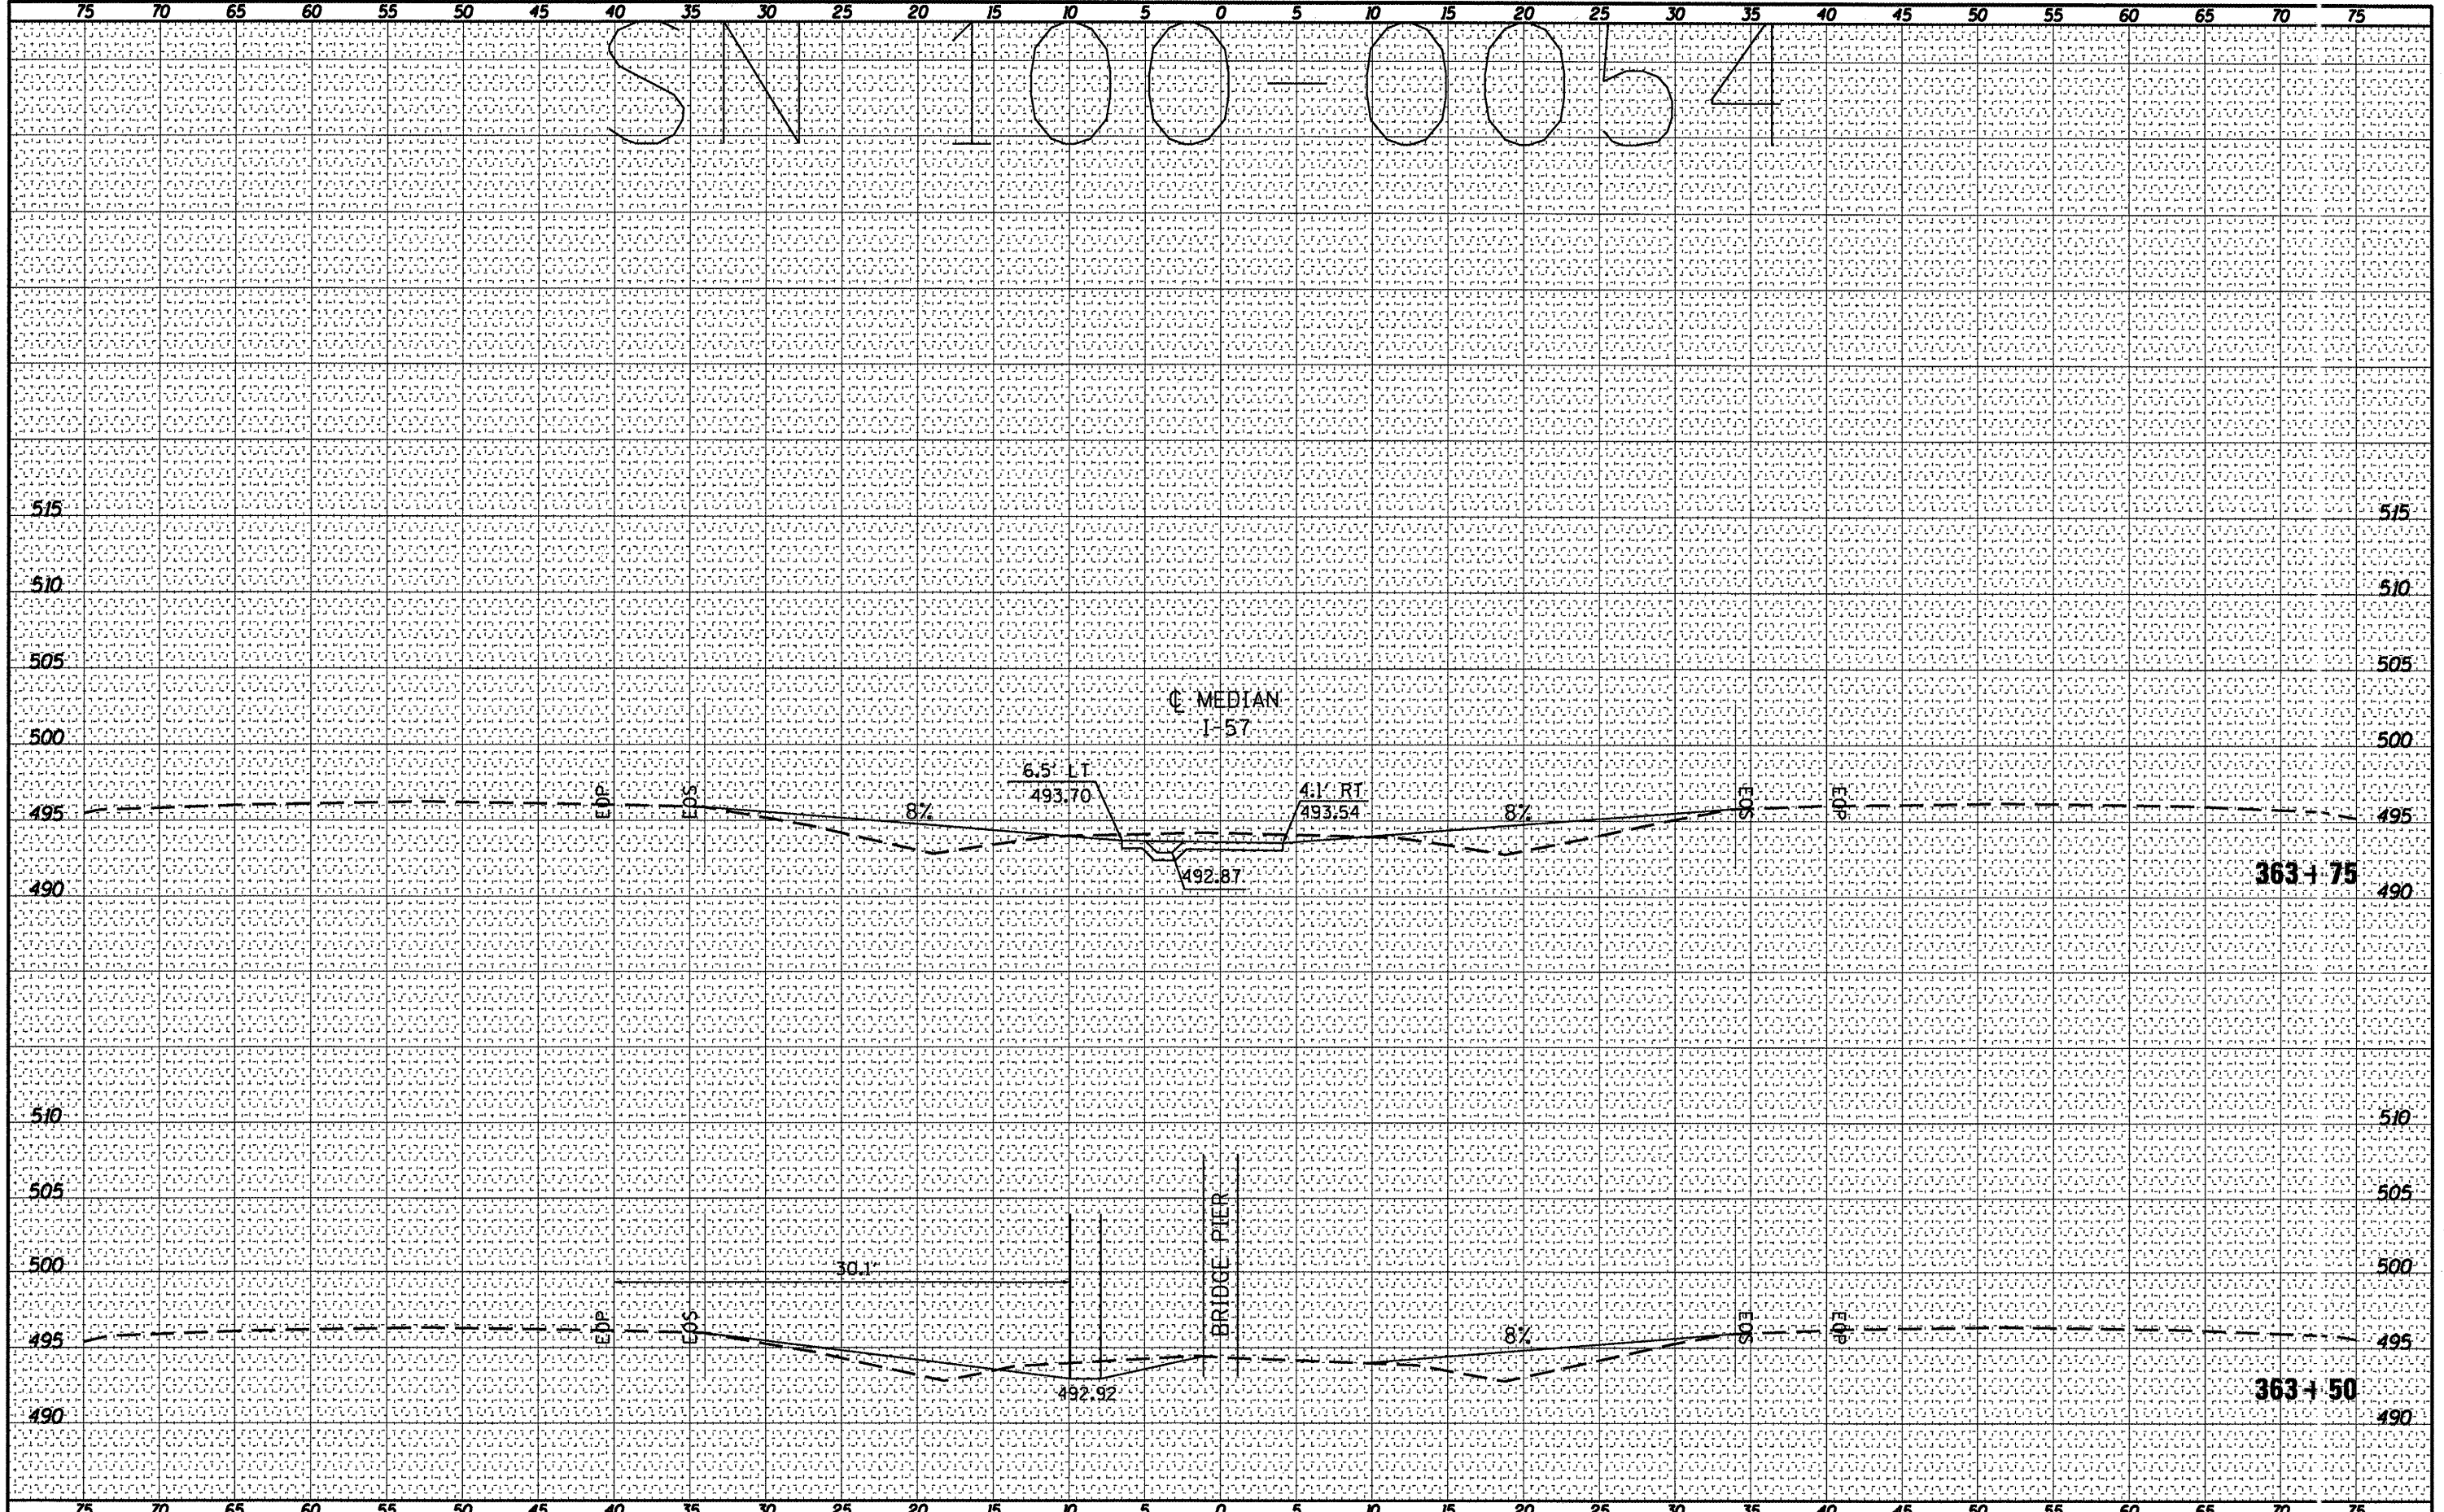

FILE NAME =	USER NAME = shepa.dgd	DESIGNED -	REVISED -	<b>STATE OF ILLINOIS          DEPARTMENT OF TRANSPORTATION</b>	<b>100-0054 CROSS SECTION</b>			SCALE: _____	SHEET NO. _____ OF _____ SHEETS	STA. 363+50 TO STA. 363+75	ILLINOIS FED. AID PROJECT
as:\pwwork\pwwork\shepa.dgd\0239668\78226.180-0054.dgn		DRAWN -	REVISED -		SECTION	COUNTY	TOTAL SHEETS	SHEET NO.			
PLOT SCALE = 10.3122' / IN.		CHECKED -	REVISED -		VAR	D9 SAFETY 2011-1	VARIQU	165	143		
PLOT DATE = 3/8/2011		DATE -	REVISED -		CONTRACT NO. 78228						