


BY	DATE
ORIGINAL SURVEY	DATE
SAVED	DATE
PLOTTED	DATE
NOTE BOOK	NO.
AREAS CHECKED	

BY	DATE
ORIGINAL SURVEY	DATE
SAVED	DATE
PLOTTED	DATE
NOTE BOOK	NO.
AREAS CHECKED	

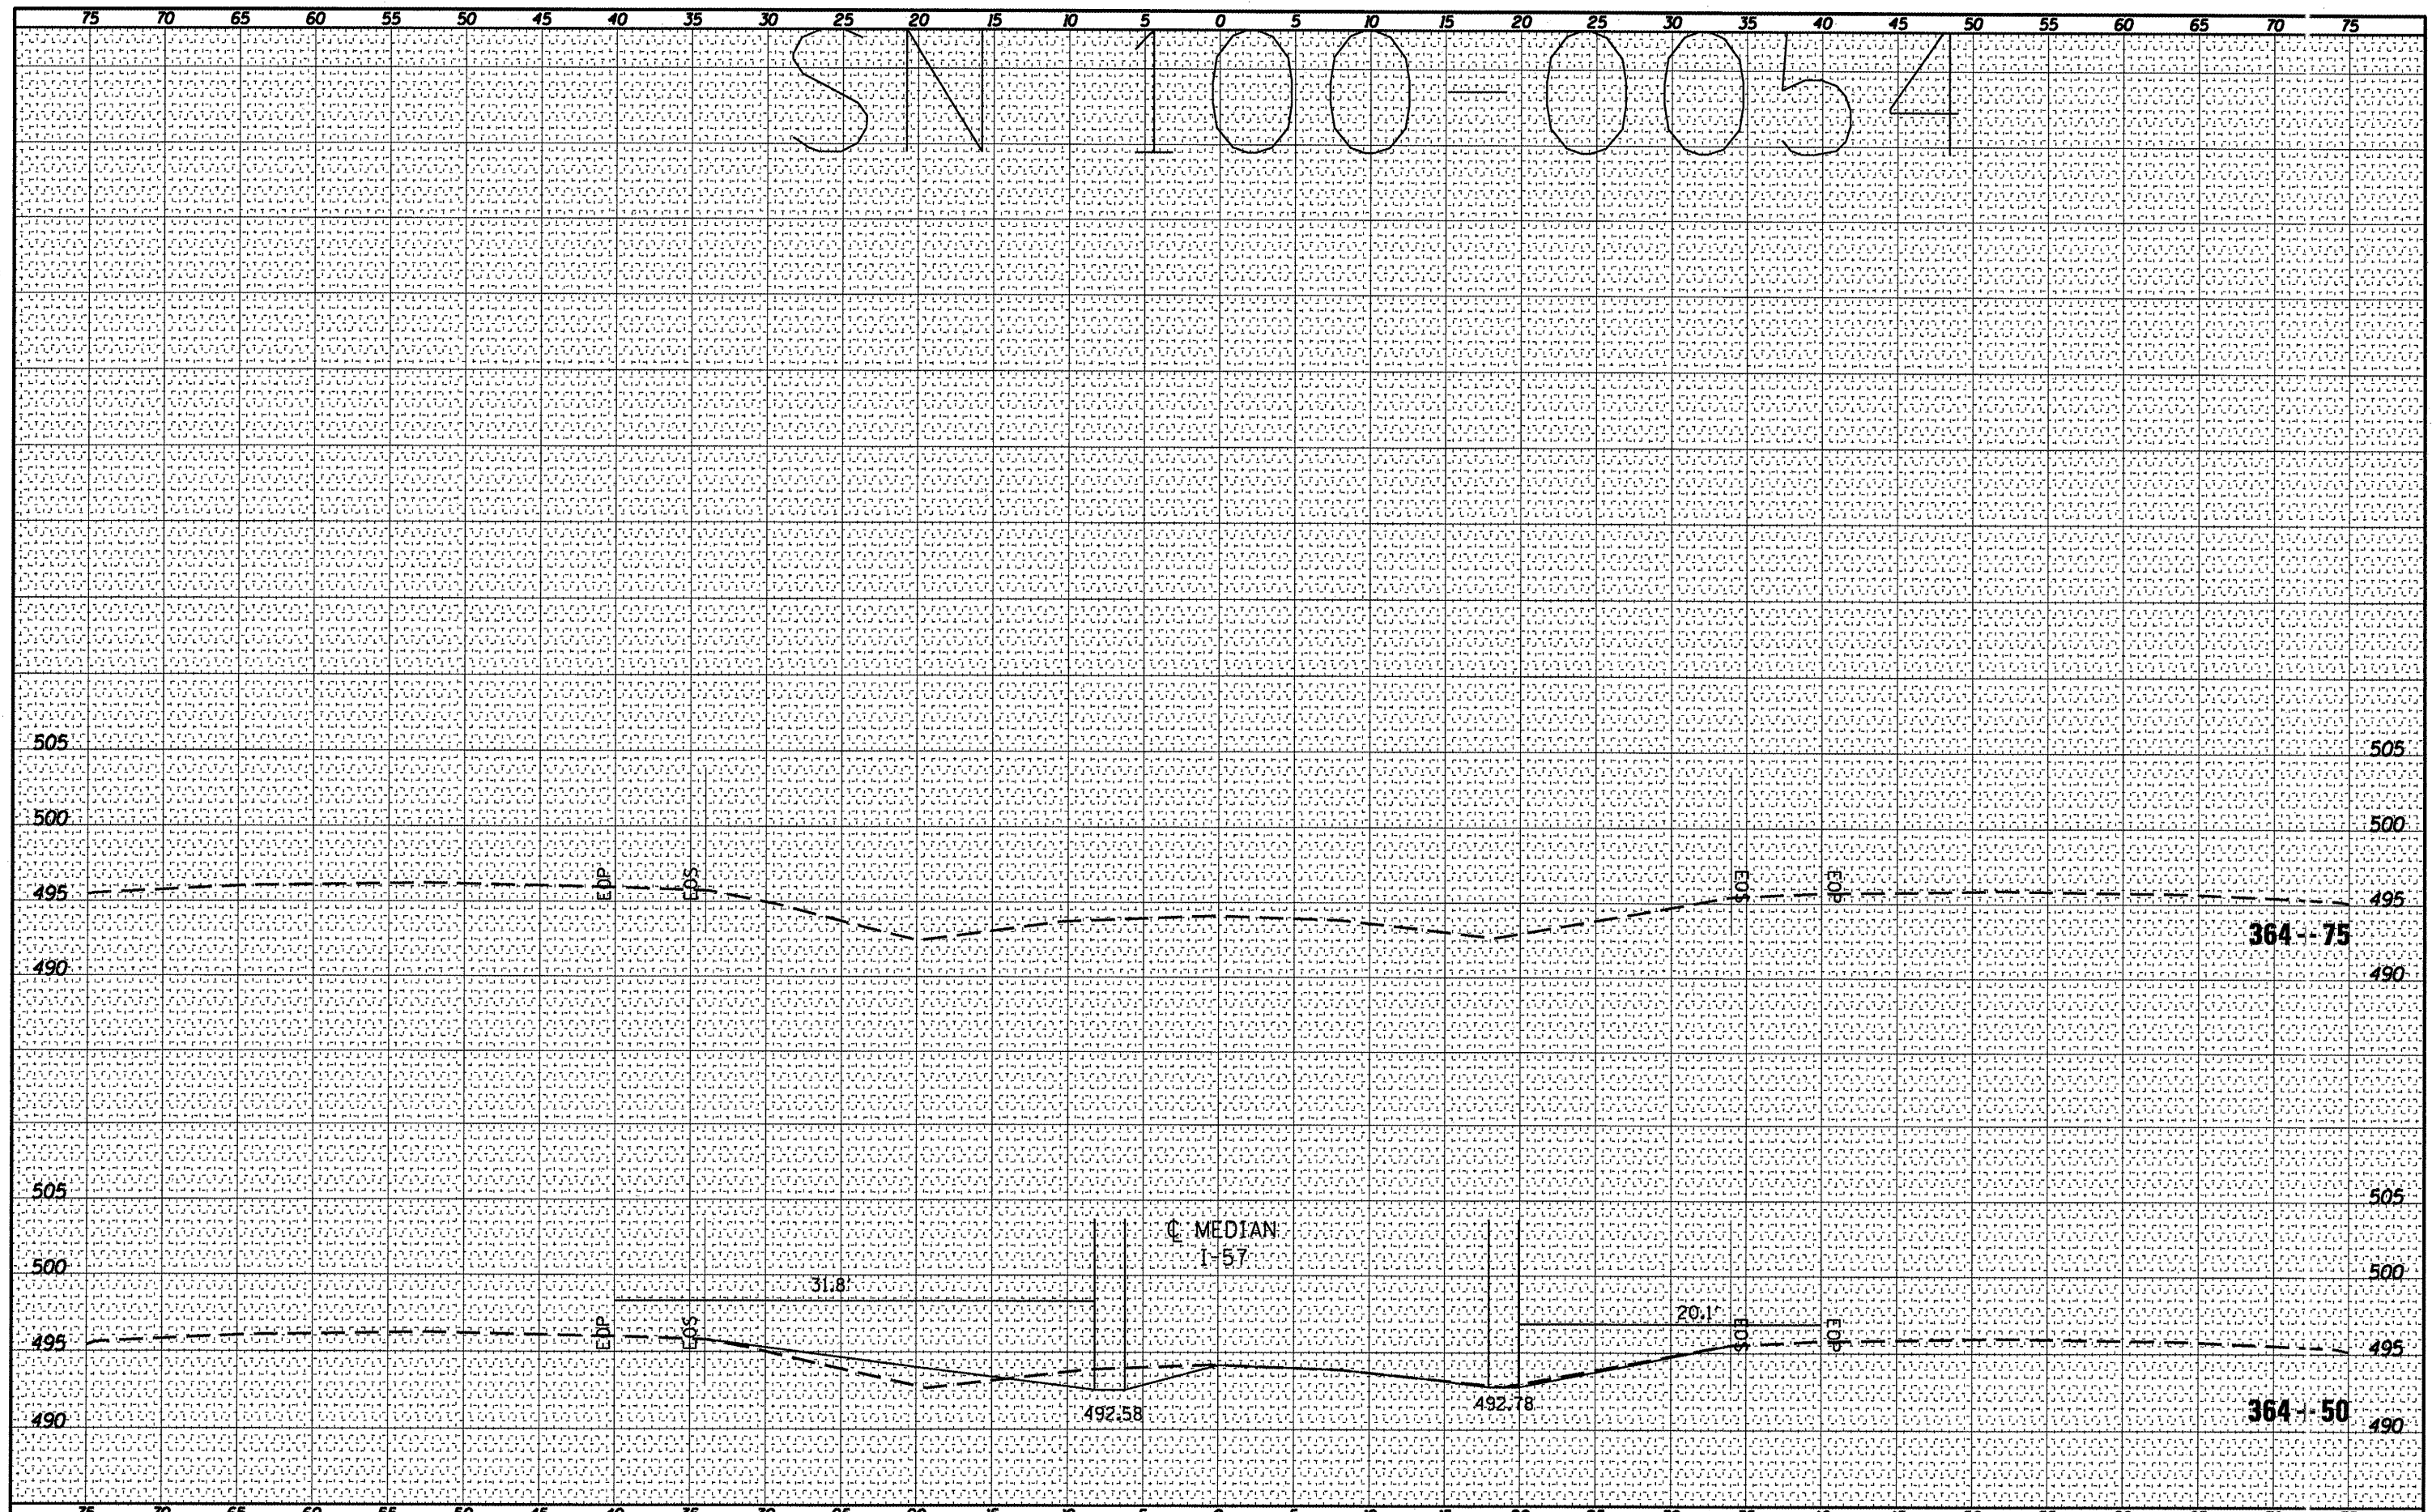

FILE NAME =	USER NAME = shepardgd	DESIGNED -	REVISED -
at:\pw_work\p\d\dot\shepardgd\0239668\78228.100-0054.dgn		DRAWN -	REVISED -
		CHECKED -	REVISED -
		DATE -	REVISED -

**STATE OF ILLINOIS  
DEPARTMENT OF TRANSPORTATION**

**100-0054 CROSS SECTION**

SCALE: \_\_\_\_\_ SHEET NO. \_\_\_ OF \_\_\_ SHEETS STA. 364+50 TO STA. 364+75

F.A. RTE.	SECTION	COUNT /	TOTAL SHEETS	SHEET NO.
VAR	D9 SAFETY 2011-1	VARIOUS	165	145
			CONTRACT NO. 78228	
ILLINOIS FED. AID PROJECT				