


DATE	
BY	
FINAL SURVEY	
NOTE BOOK	
NO.	
TEMPLATES	
AREAS CHECKED	

DATE	
BY	
ORIGINAL SURVEY	
NOTE BOOK	
NO.	
TEMPLATES	
AREAS CHECKED	

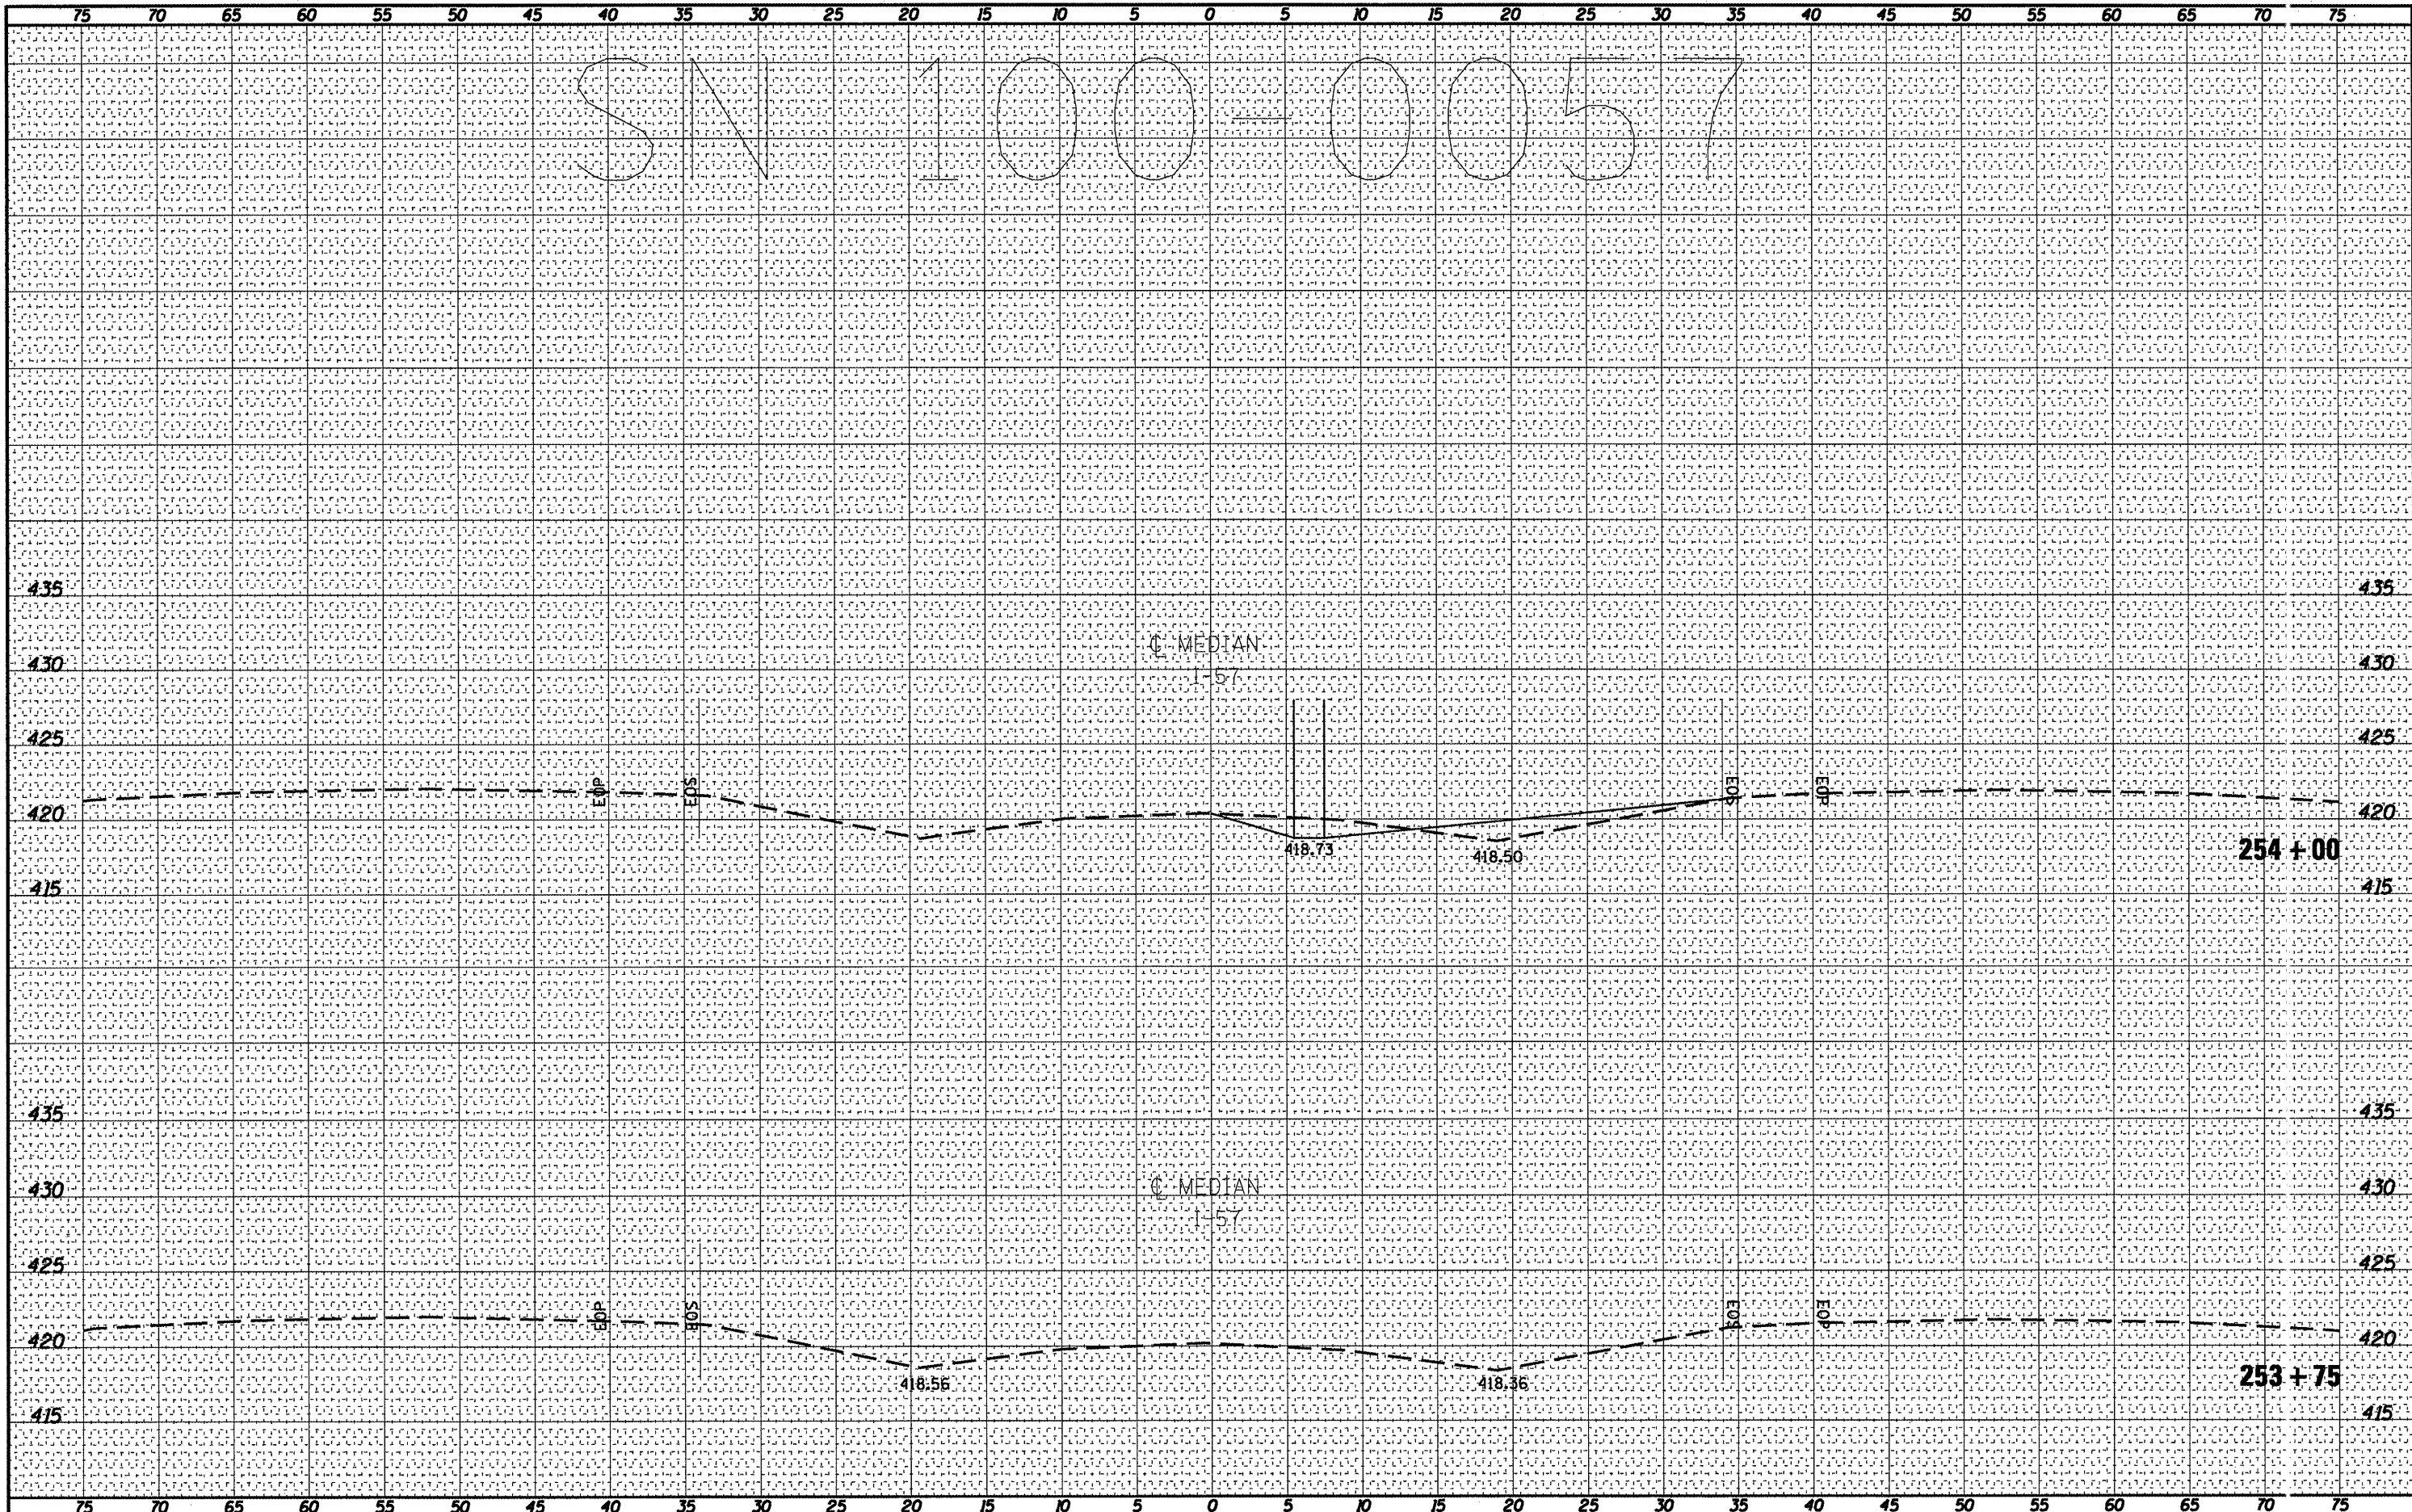

FILE NAME =	USER NAME = sheperdgd	DESIGNED -	REVISIONS -	<b>STATE OF ILLINOIS</b> <b>DEPARTMENT OF TRANSPORTATION</b> <b>100-0057 CROSS SECTION</b> SCALE: _____ SHEET NO. ____ OF ____ SHEETS STA. 253+75 TO STA. 254+00	F.A. RTE.	SECTION	COUNTY	TOTAL SHEETS	SHEET NO.
at:\pwork\pindot\sheper-dgd\0239668\78228.100-0057.dgn		DRAWN -	REVISIONS -		VAR	D9 SAFETY 2011-1	VARI JUS	165	146
PLOT SCALE = 10.3122' / IN.		CHECKED -	REVISIONS -		CONTRACT NO. 78228				
PLOT DATE = 3/8/2011		DATE -	REVISIONS -		ILLINOIS FED. AID PROJECT				