


FINAL SURVEY SURVEYED PLOTTED TEMPLATE AREAS CHECKED NO. BY DATE

ORIGINAL SURVEY SURVEYED PLOTTED TEMPLATE AREAS CHECKED NO. BY DATE

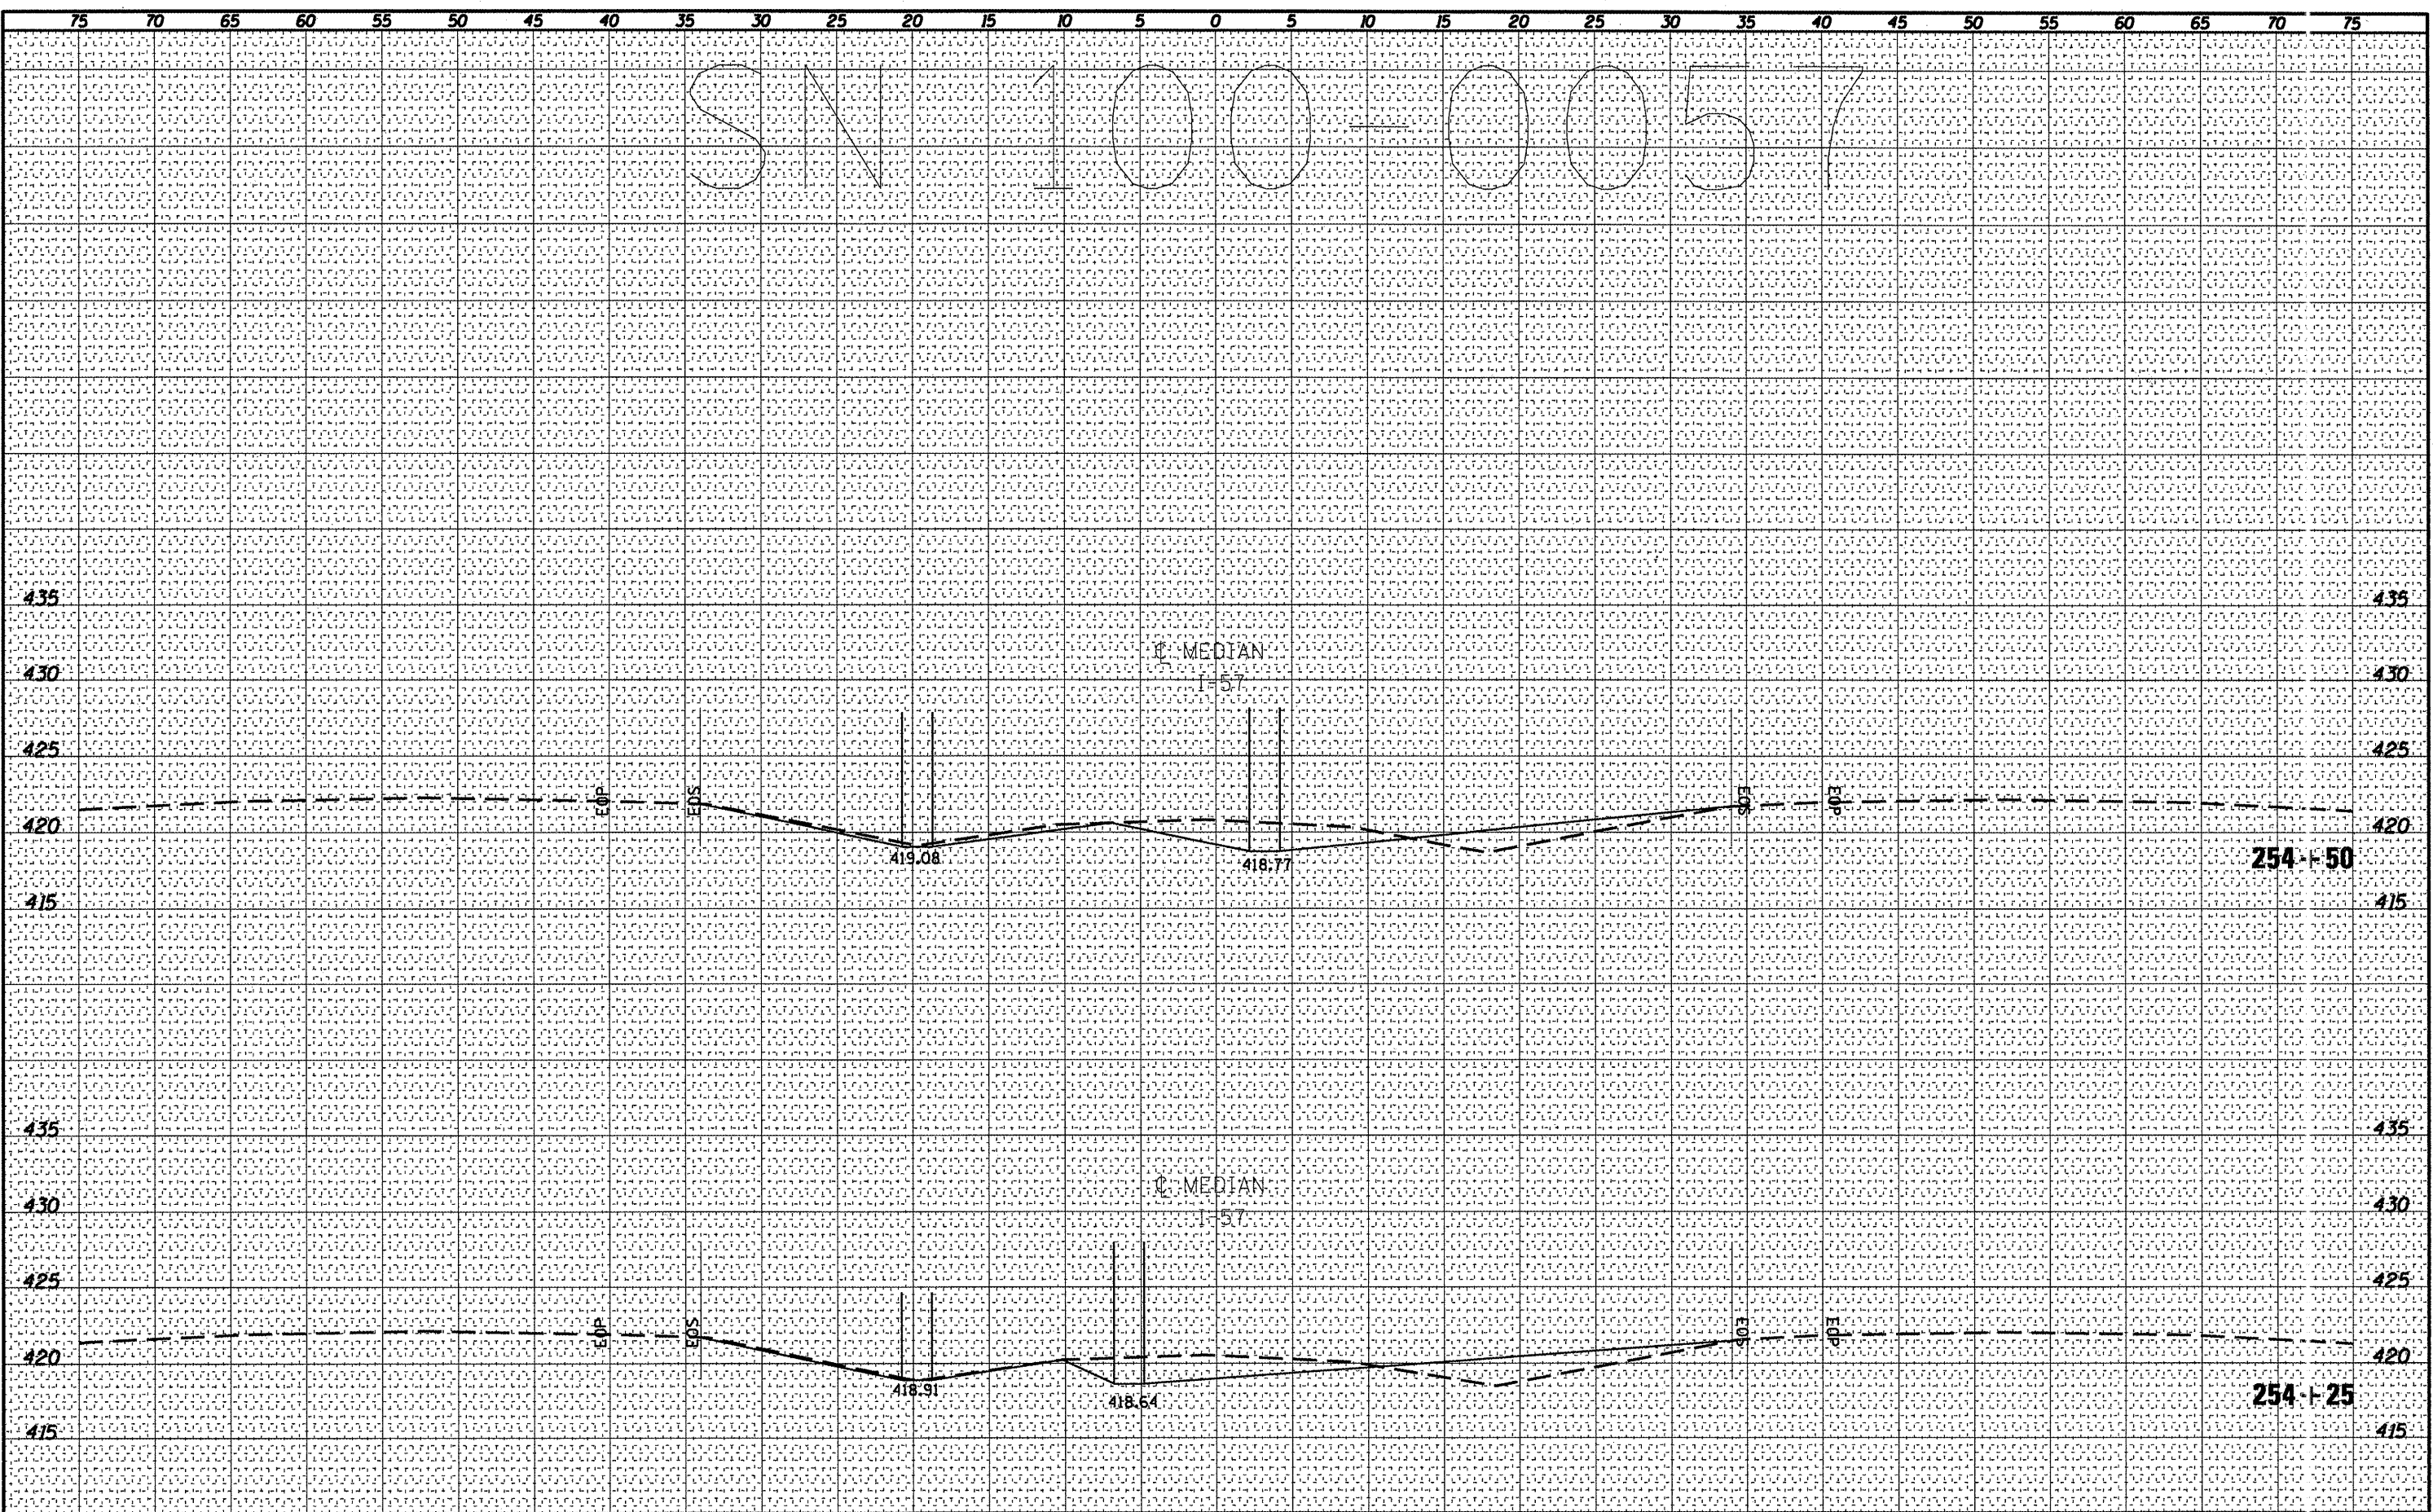

FILE NAME = c:\pwwork\pwwork\shepardgd\0239668\78228.180
 USER NAME = shepardgd
 0057dsgn.dgn
 PLOT SCALE = 10.3122' / IN.
 PLOT DATE = 3/8/2011

| | |
|------------|----------|
| DESIGNED - | REVISD - |
| DRAWN - | REVISD - |
| CHECKED - | REVISD - |
| DATE - | REVISD - |

**STATE OF ILLINOIS
 DEPARTMENT OF TRANSPORTATION**

100-0057 CROSS SECTION

SCALE: _____ SHEET NO. ___ OF ___ SHEETS STA. 254+25 TO STA. 254+50

| | | | | |
|---------------------------|------------------|---------|-------------------|-----------|
| F.A. VAR | SECTION | COUNTY | TOTAL SHEETS | SHEET NO. |
| | D9 SAFETY 2011-1 | VARO JS | 165 | 147 |
| | | | CONTACT NO. 78228 | |
| ILLINOIS FED. AID PROJECT | | | | |