


FINAL SURVEY	SURVEYED	DATE
NOTE BOOK	PLOTTED	BY
NO.	TEMPLATE	
	AREAS CHECKED	

ORIGINAL SURVEY	SURVEYED	DATE
NOTE BOOK	PLOTTED	BY
NO.	TEMPLATE	
	AREAS CHECKED	

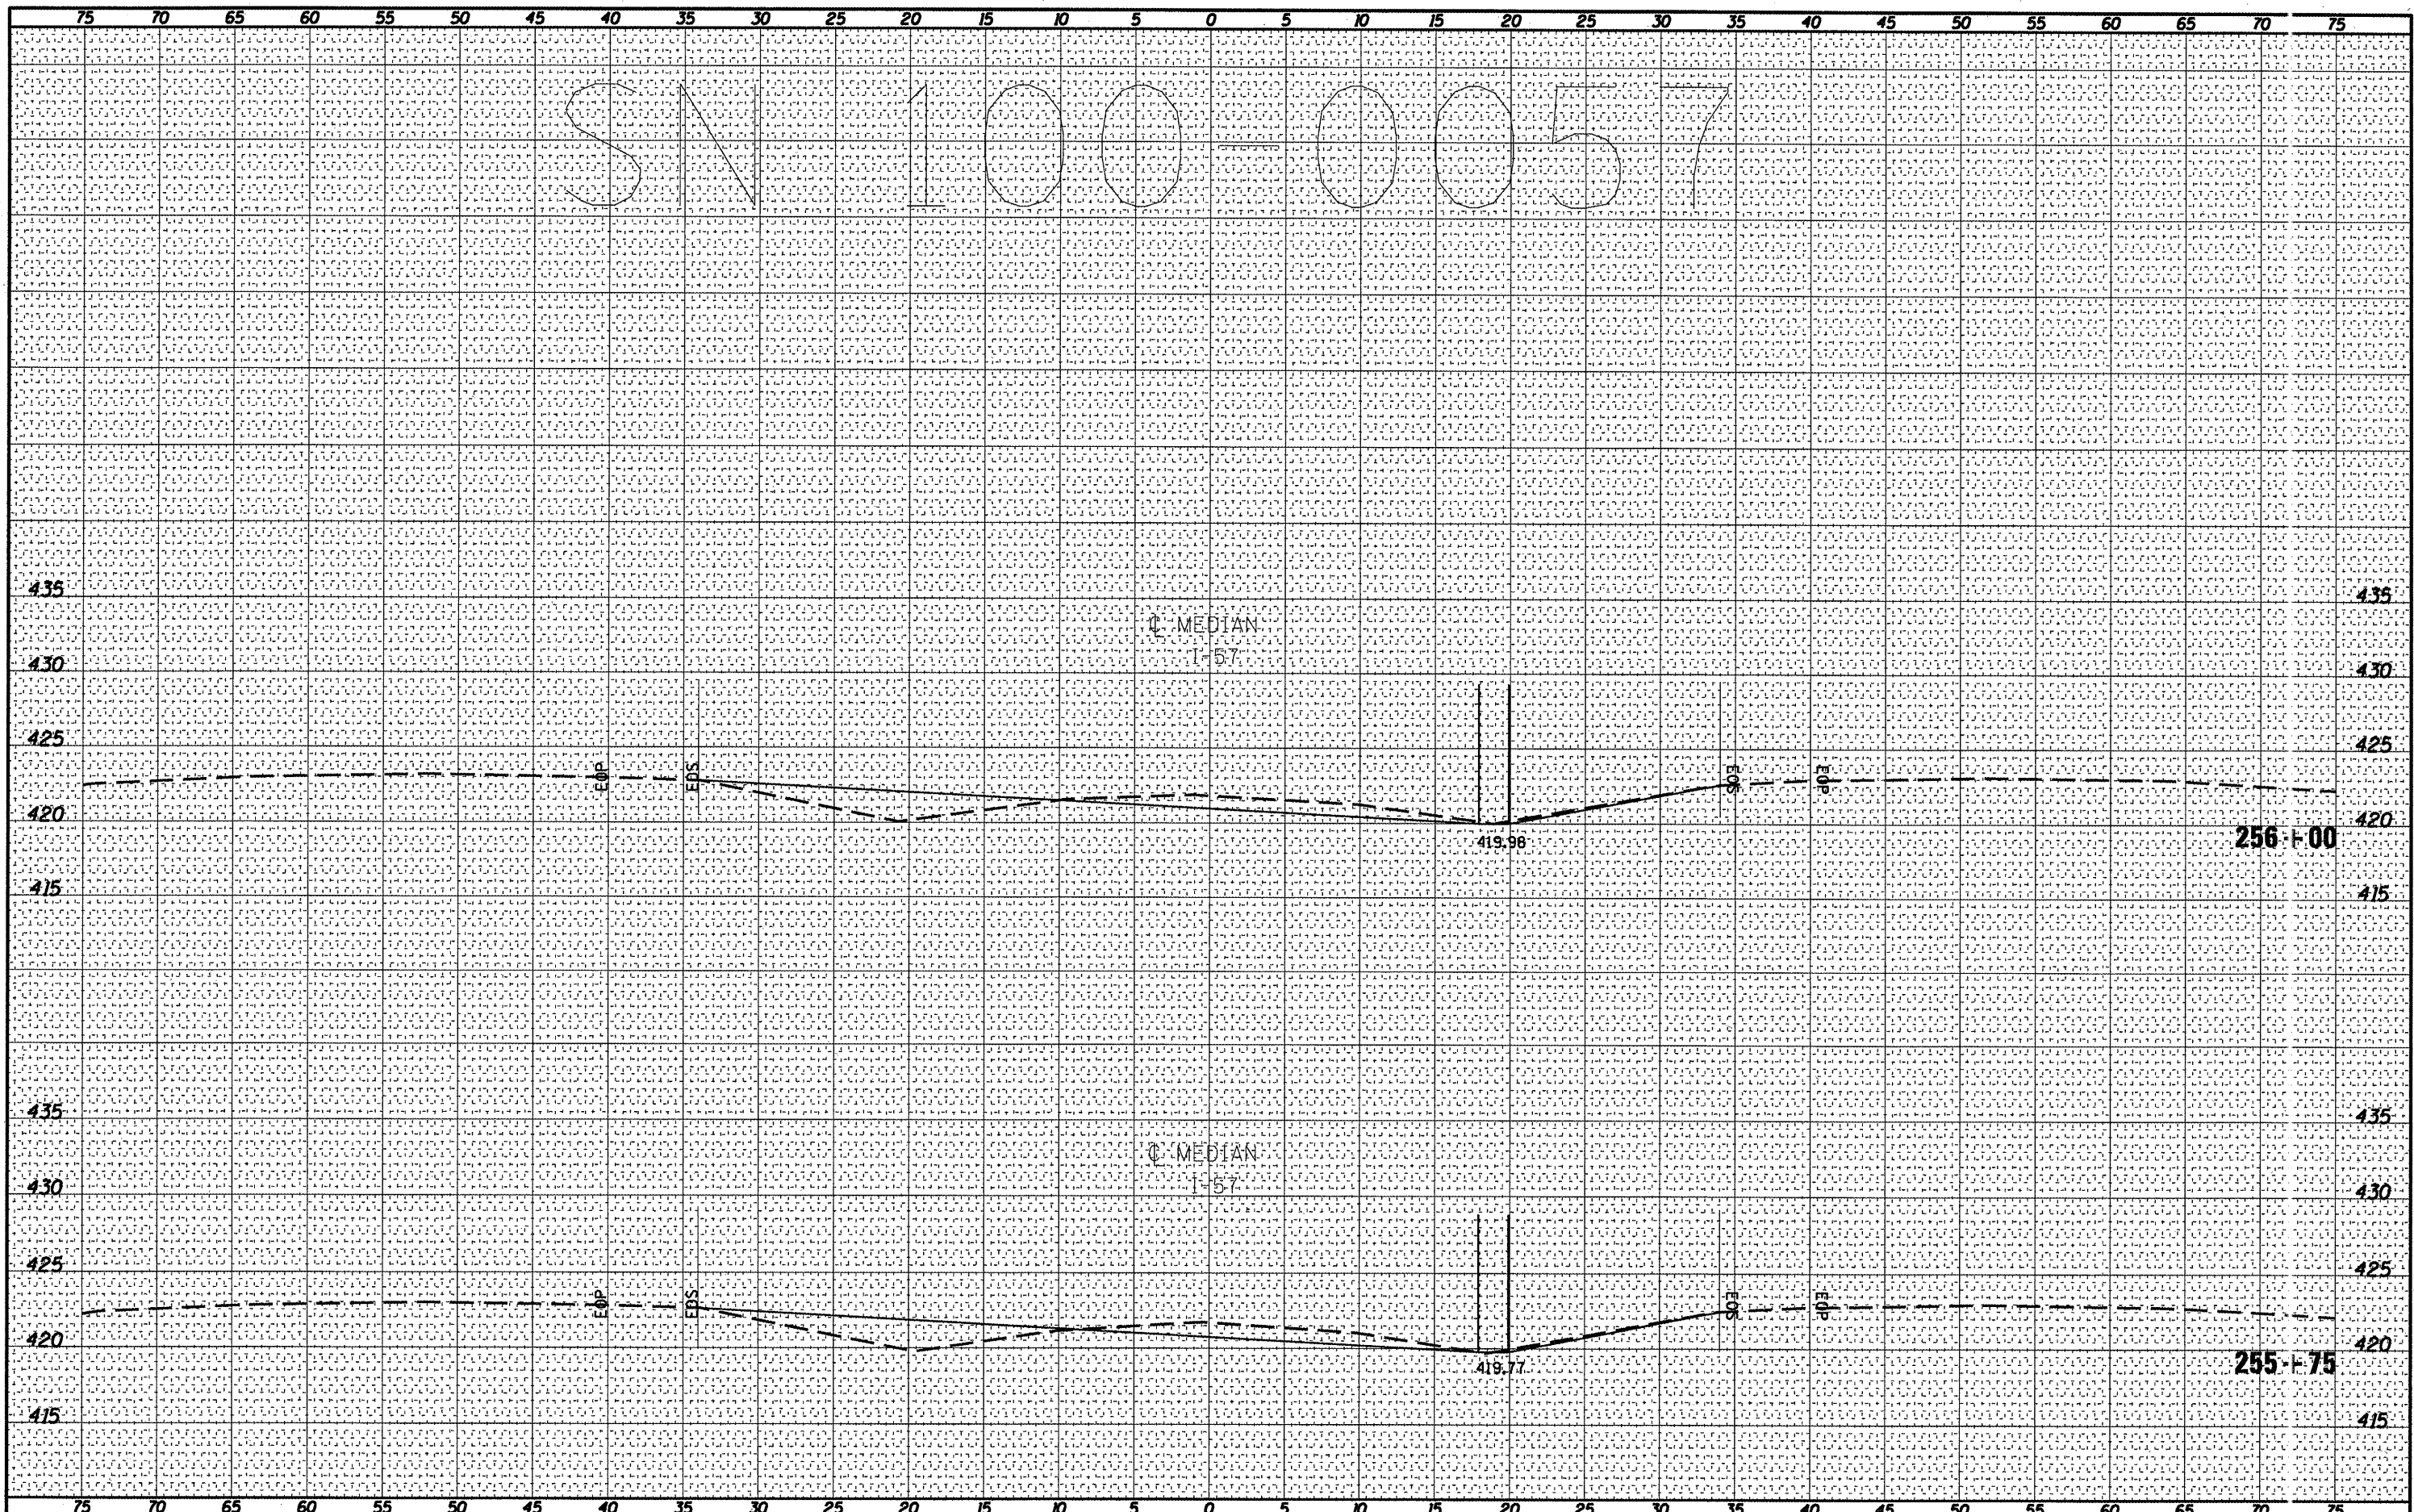

FILE NAME = c:\pwwork\pwwork\shepardgd\02239668\78228.102
 USER NAME = shepardgd
 PLOT SCALE = 10.3122' / IN.
 PLOT DATE = 3/8/2011

DESIGNED	---	REVISED	---
DRAWN	---	REVISED	---
CHECKED	---	REVISED	---
DATE	---	REVISED	---

**STATE OF ILLINOIS
DEPARTMENT OF TRANSPORTATION**

100-0057 CROSS SECTION

SCALE: _____ SHEET NO. ___ OF ___ SHEETS STA. 255+75 TO STA. 256+00

F.A. RTE.	SECTION	COUNTY	TOTAL SHEET NO.
VAR	D9 SAFETY 2011-I	VARIOUS	165 150
			CONTRACT NO. 78228
ILLINOIS FED. AID PROJECT			