


DATE	
BY	
FINAL SURVEY	
NOTE BOOK	
AREAS CHECKED	
NO.	

DATE	
BY	
ORIGINAL SURVEY	
NOTE BOOK	
AREAS CHECKED	
NO.	

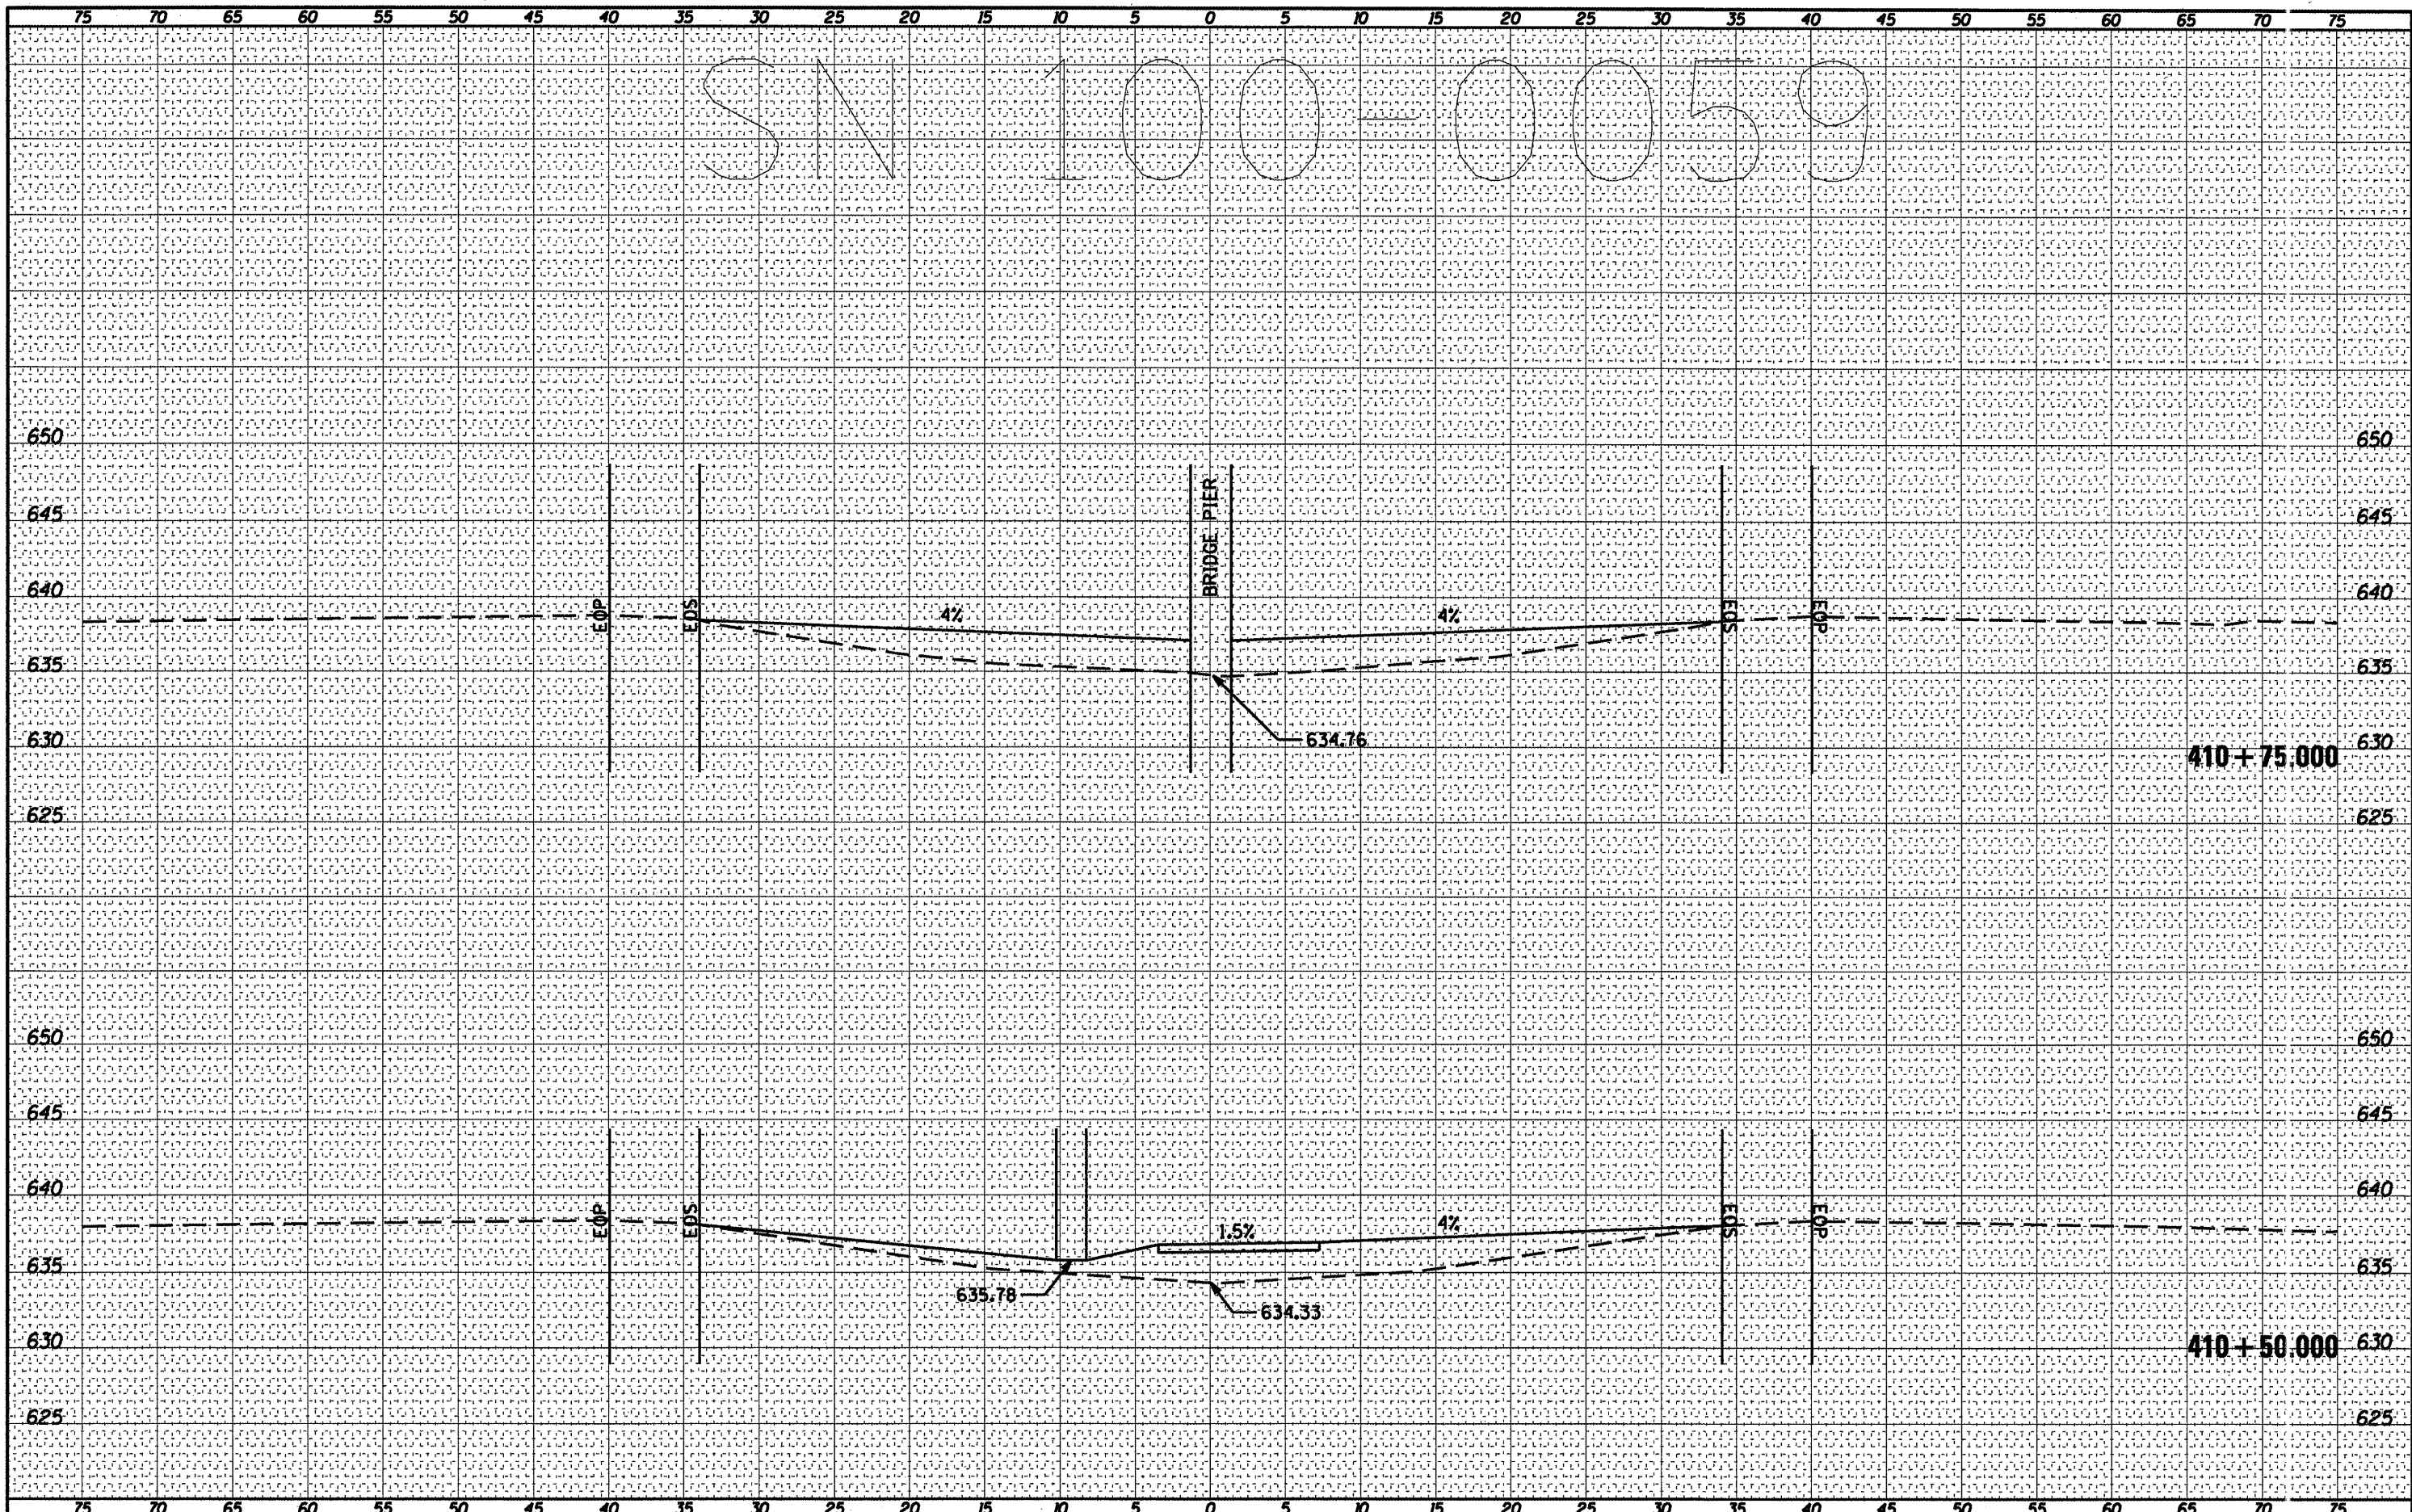

FILE NAME =
 a:\pwwork\p1dot\sheper-dgd\0239668\78228_100-0059.dgn

USER NAME = sheper-dgd
 PLOT SCALE = 1/8" = 1' IN.
 PLOT DATE = 3/8/2011

DESIGNED	-	---	REVISED	-	---
DRAWN	-	---	REVISED	-	---
CHECKED	-	---	REVISED	-	---
DATE	-	---	REVISED	-	---

**STATE OF ILLINOIS
 DEPARTMENT OF TRANSPORTATION**

100-0059 CROSS SECTION

SCALE: _____ SHEET NO. ___ OF ___ SHEETS STA. 410+50.000 TO STA. 410+75.000

F.A. RTE.	SECTION	COUNTY	TOTAL SHEETS	SHEET NO.
VAR	D9 SAFETY 2011-1	VARIUS	165	155
			CONTRACT NO. 78228	
ILLINOIS FED. AID PROJEC				