


FINAL SURVEY BY DATE  
 SURVEYED PLOTTED  
 NOTE BOOK TEMPLATE  
 AREAS CHECKED

ORIGINAL SURVEY BY DATE  
 SURVEYED PLOTTED  
 NOTE BOOK TEMPLATE  
 AREAS CHECKED

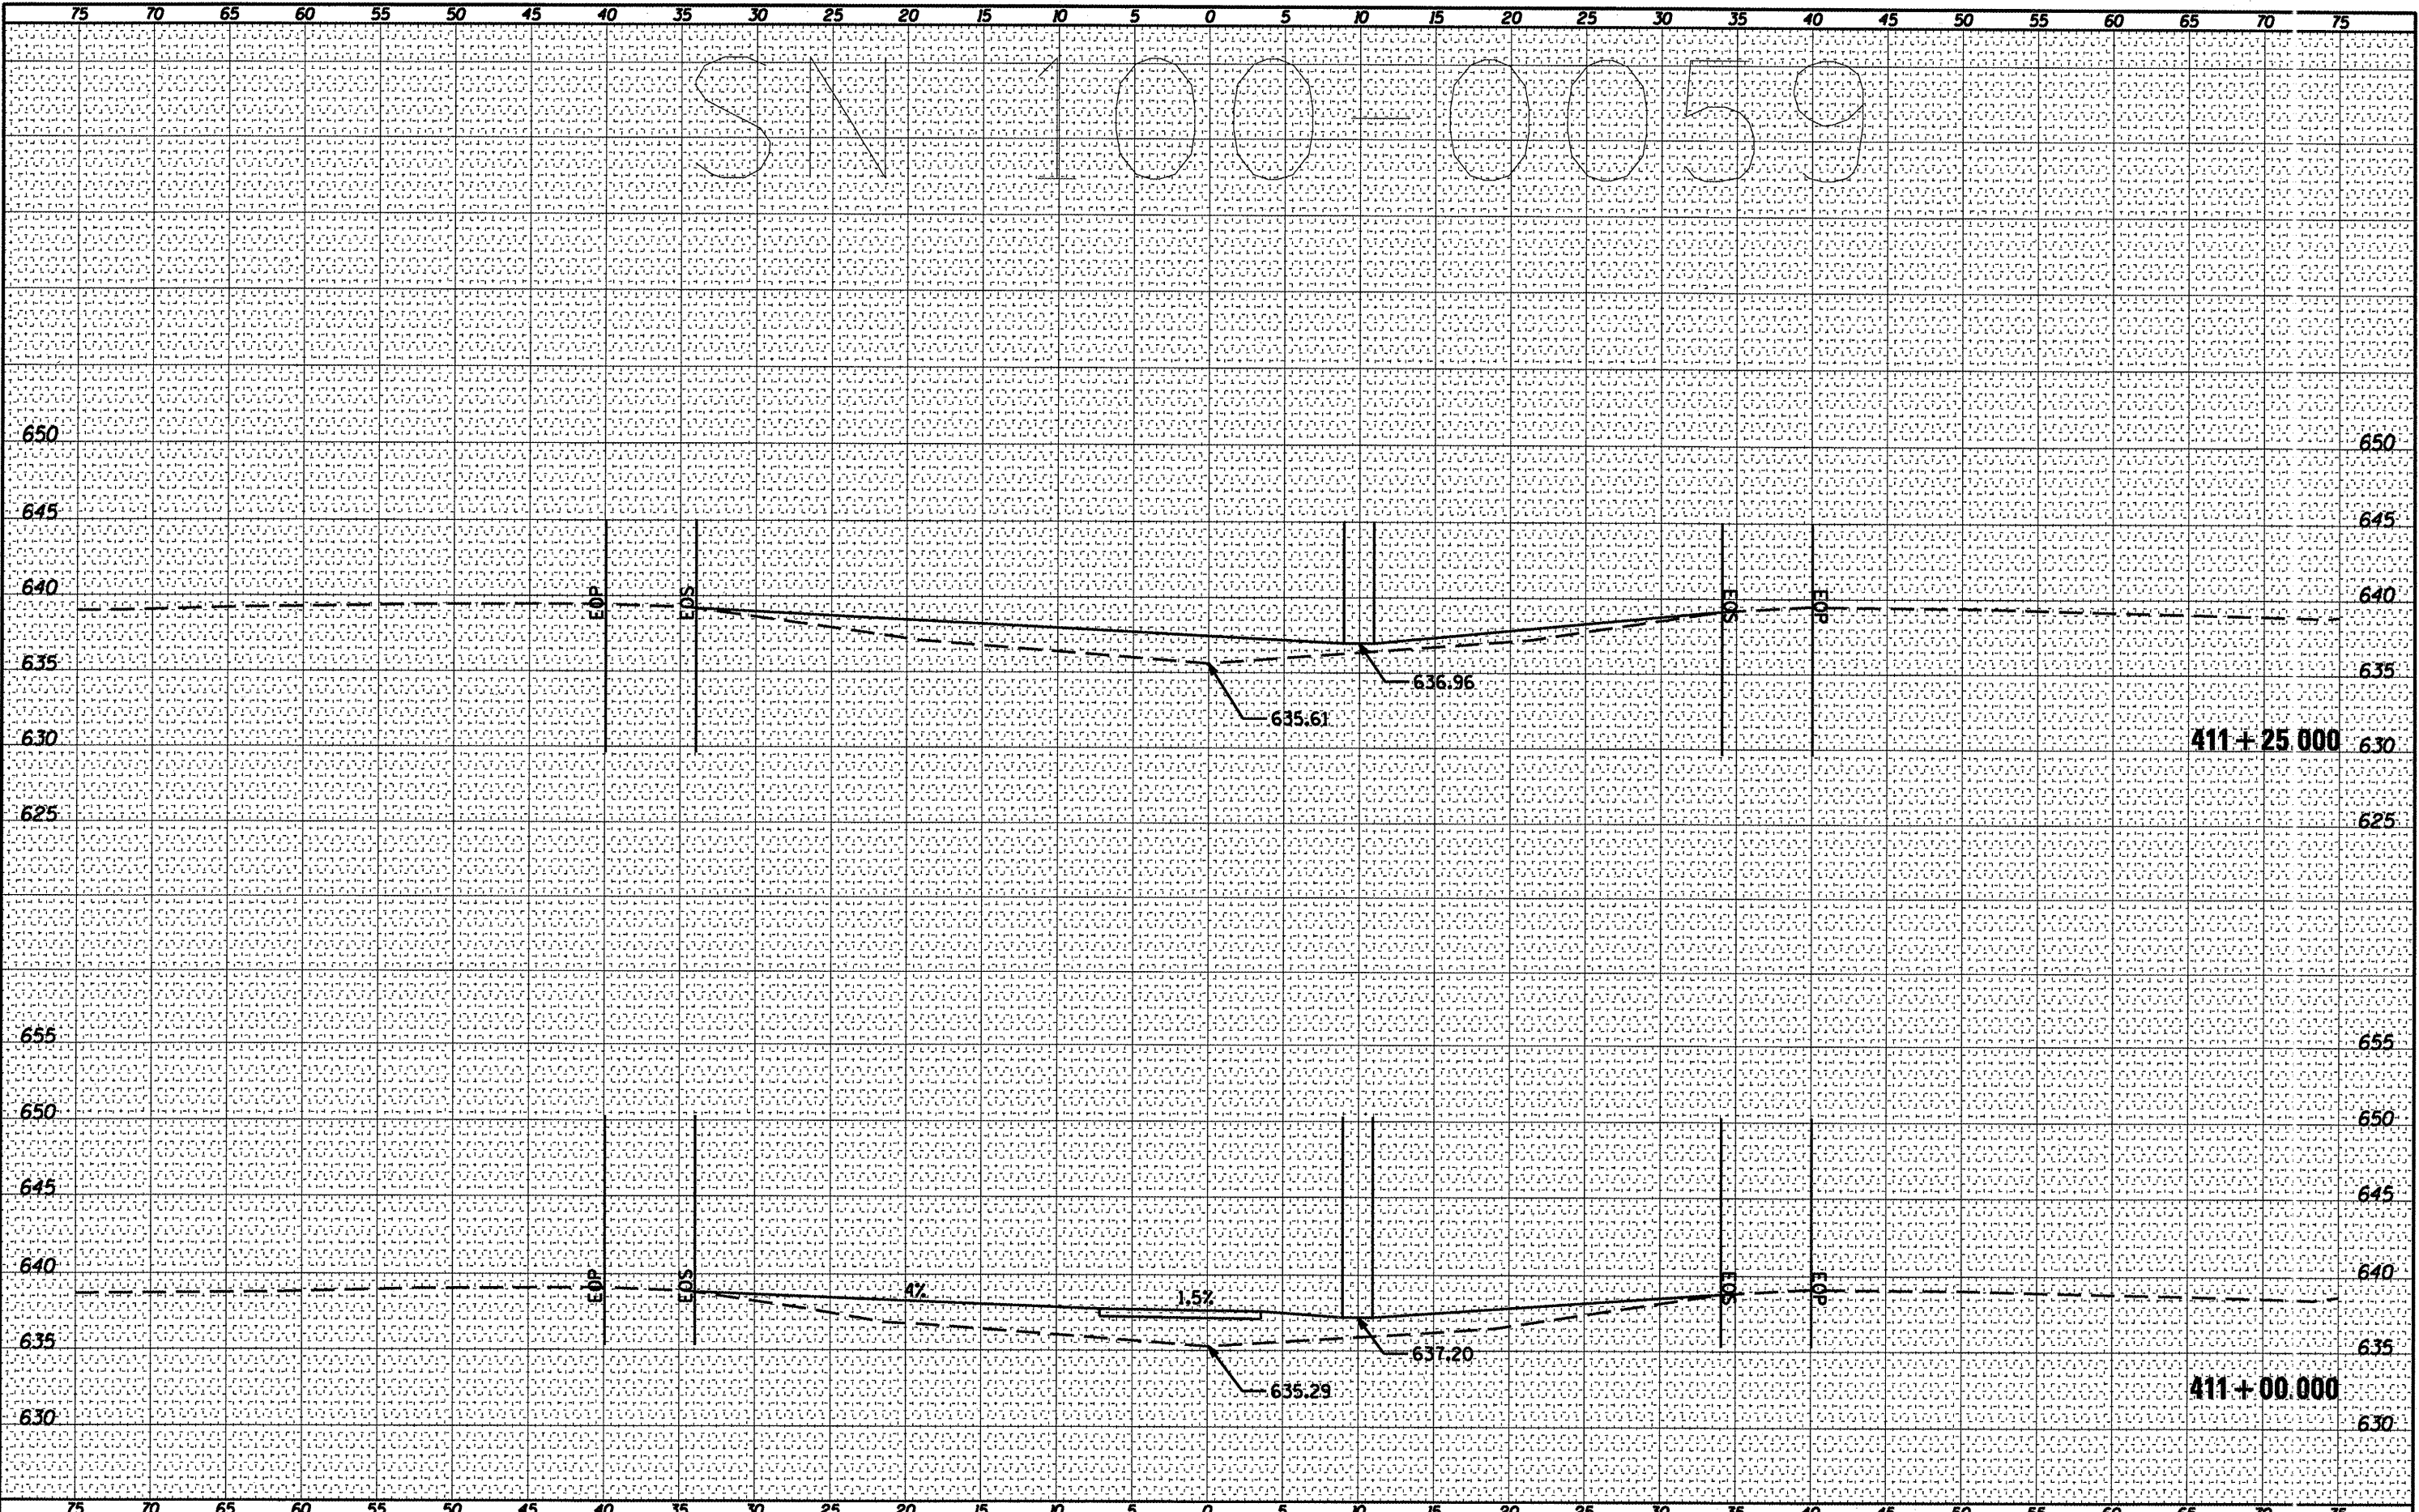

FILE NAME =	USER NAME = shepardgd	DESIGNED -	REVISED -
cr:\pw_work\pwidot\shepardgd\d0239668\78228.100	0059.dgn	DRAWN -	REVISED -
		CHECKED -	REVISED -
		DATE -	REVISED -

STATE OF ILLINOIS  
 DEPARTMENT OF TRANSPORTATION

100-0059 CROSS SECTION

SCALE: SHEET NO. OF SHEETS STA. 411+00.000 TO STA. 411+25.000

F.A. RTE.	SECTION	COUNTY	TOTAL SHEETS	SHEET NO.
VAR	D9 SAFETY 2011-1	VARIOUS	165	156
CONTRACT NO. 78228				
ILLINOIS FED. AID PROJECT				