


| | |
|---------------|------|
| FINAL SURVEY | DATE |
| SURVEYED | |
| PLOTTED | |
| NOTE BOOK | |
| AREAS CHECKED | |
| NO. | |

| | |
|-----------------|------|
| ORIGINAL SURVEY | DATE |
| SURVEYED | |
| PLOTTED | |
| NOTE BOOK | |
| AREAS CHECKED | |
| NO. | |

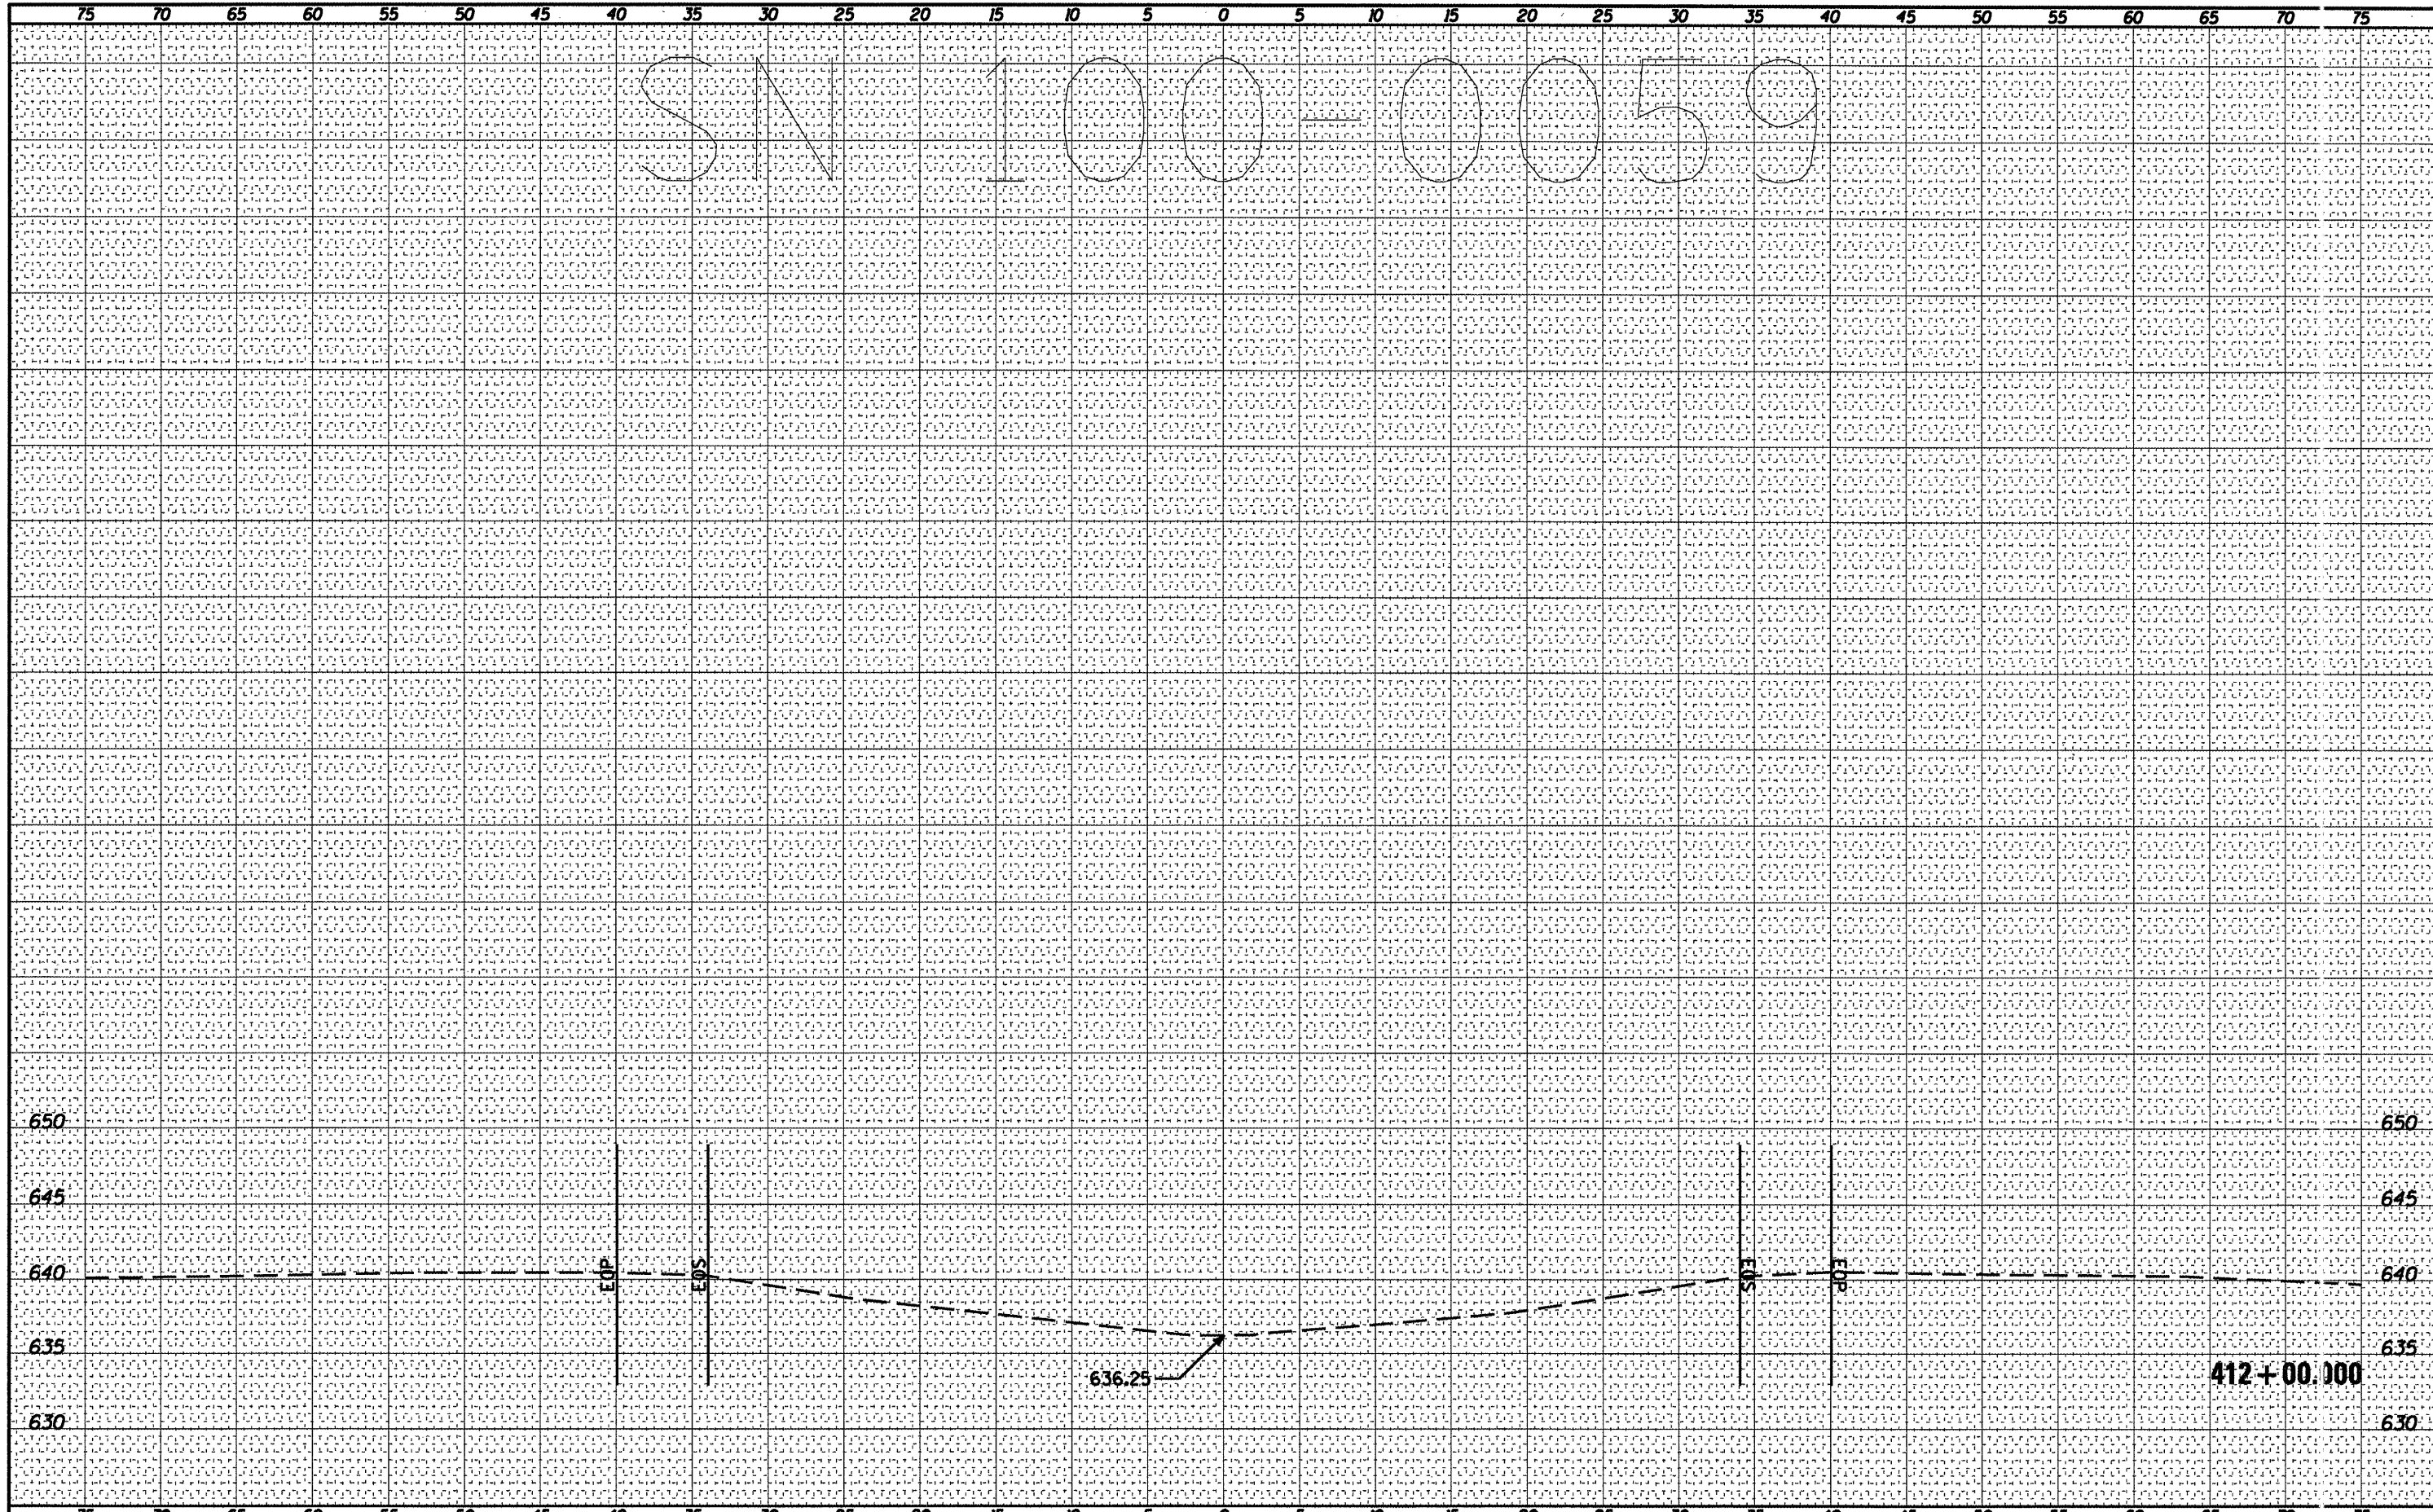

FILE NAME = c:\pwork\pwork\shepardgd\0229668\78226.100-0059.dgn
 USER NAME = shepardgd
 PLOT SCALE = 10.3122 ' / IN.
 PLOT DATE = 3/8/2011

| | | | |
|----------|-----|---------|-----|
| DESIGNED | --- | REVISED | --- |
| DRAWN | --- | REVISED | --- |
| CHECKED | --- | REVISED | --- |
| DATE | --- | REVISED | --- |

**STATE OF ILLINOIS
DEPARTMENT OF TRANSPORTATION**

100-0059 CROSS SECTION

| | | | |
|--------------------------------------|------------------|-----------------------------|-----------------|
| F.A. RTE. | SECTION | COUNT | TOTAL SHEET NO. |
| VAR | D9 SAFETY 2011-1 | VARIOUS | 165 158 |
| SCALE: _____ | | SHEET NO. ___ OF ___ SHEETS | |
| STA. 412+00.000. TO STA. 412+00.000. | | CONTRACT NO. 78228 | |
| ILLINOIS FED. AID PROJECT | | | |