


DATE	
BY	
FINISHED SURVEY	
PLOTTED	
REPLATE	
NOTE BOOK	
AREAS CHECKED	
NO.	

DATE	
BY	
ORIGINAL SURVEY	
PLOTTED	
REPLATE	
NOTE BOOK	
AREAS CHECKED	
NO.	

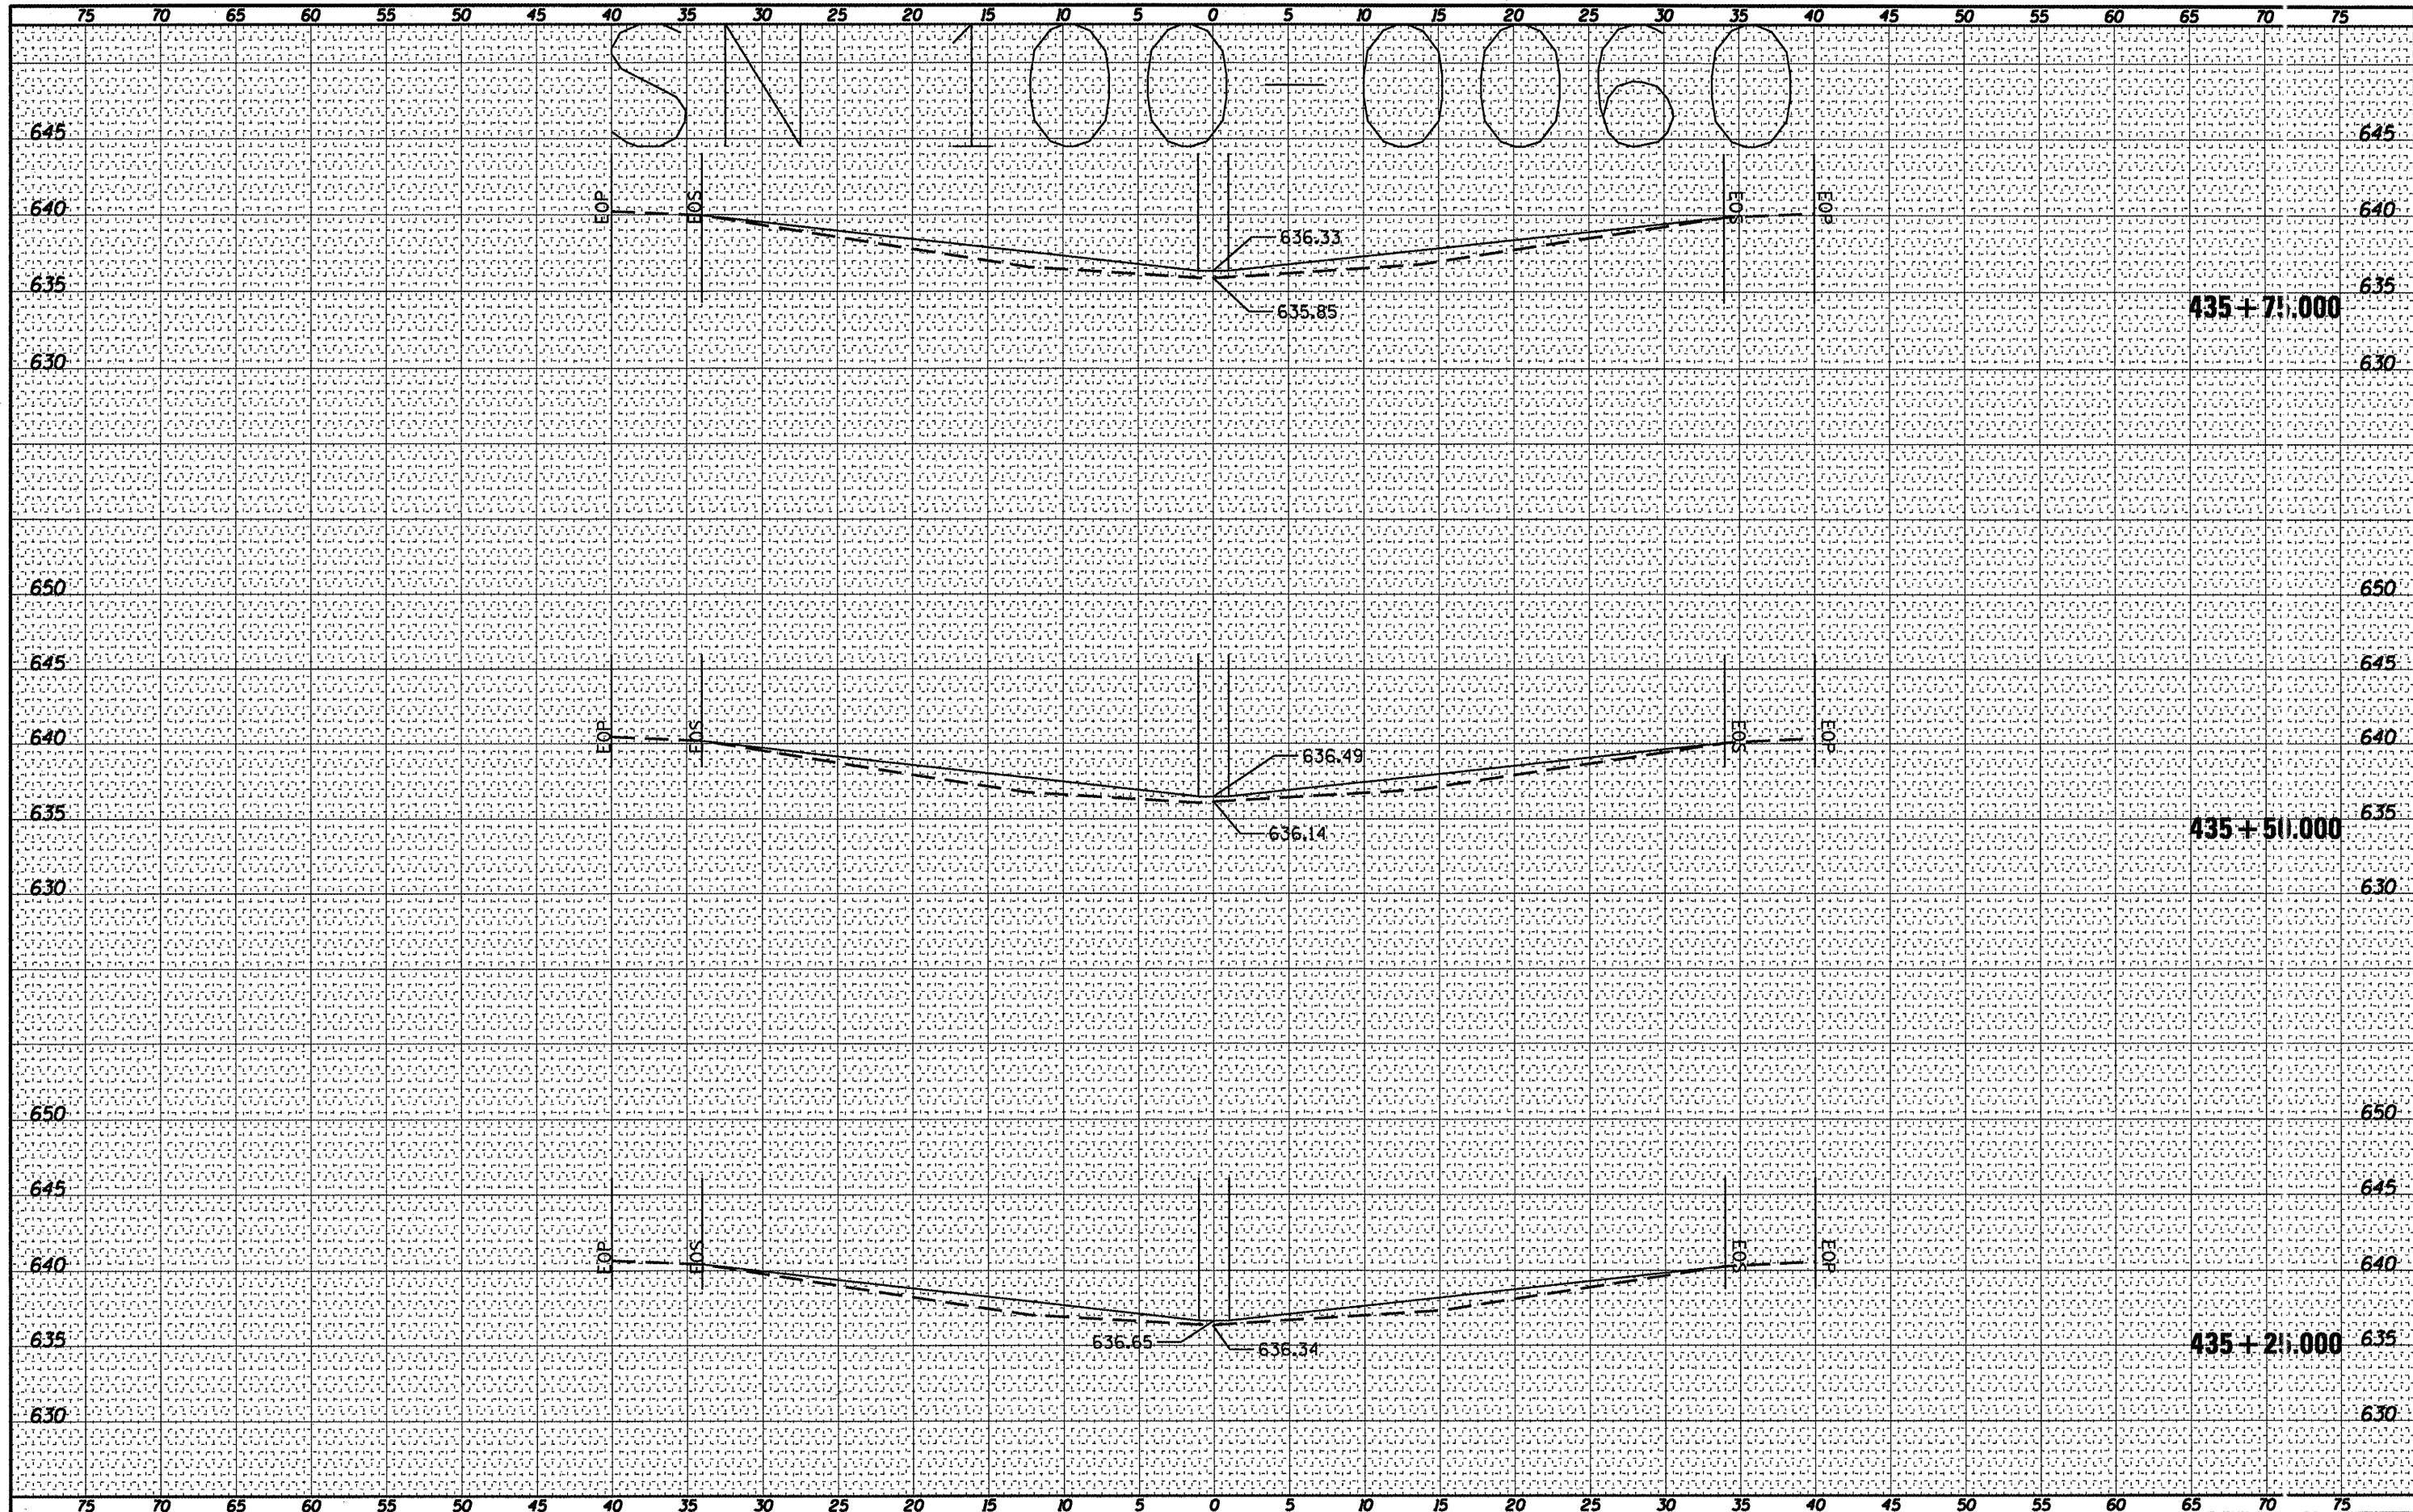

FILE NAME = c:\pwork\pwork\shepard\d0239668\78228.100
 0060.dgn

USER NAME = shepardgd
 DRAWN -
 CHECKED -
 DATE -

DESIGNED -
 DRAWN -
 CHECKED -
 DATE -

REVISED -
 REVISED -
 REVISED -
 REVISED -

**STATE OF ILLINOIS
 DEPARTMENT OF TRANSPORTATION**

100-0060 CROSS SECTION

SCALE: SHEET NO. OF SHEETS STA. 435+25.000 TO STA. 435+75.000

F.A. RTE.	SECTION	COUNTY	TOTAL SHEETS	SHEET NO.
VAR	D9 SAFETY 2011-11	VAR OUS	165	160
			CONTRACT NO. 78228	
ILLINOIS FED. AID PROJECT				