


DATE	
BY	
ORIGINAL SURVEY	
NO. _____	
PLOTTED	
DATE	
AREAS CHECKED	
NO.	

DATE	
BY	
ORIGINAL SURVEY	
NO. _____	
PLOTTED	
DATE	
AREAS CHECKED	
NO.	

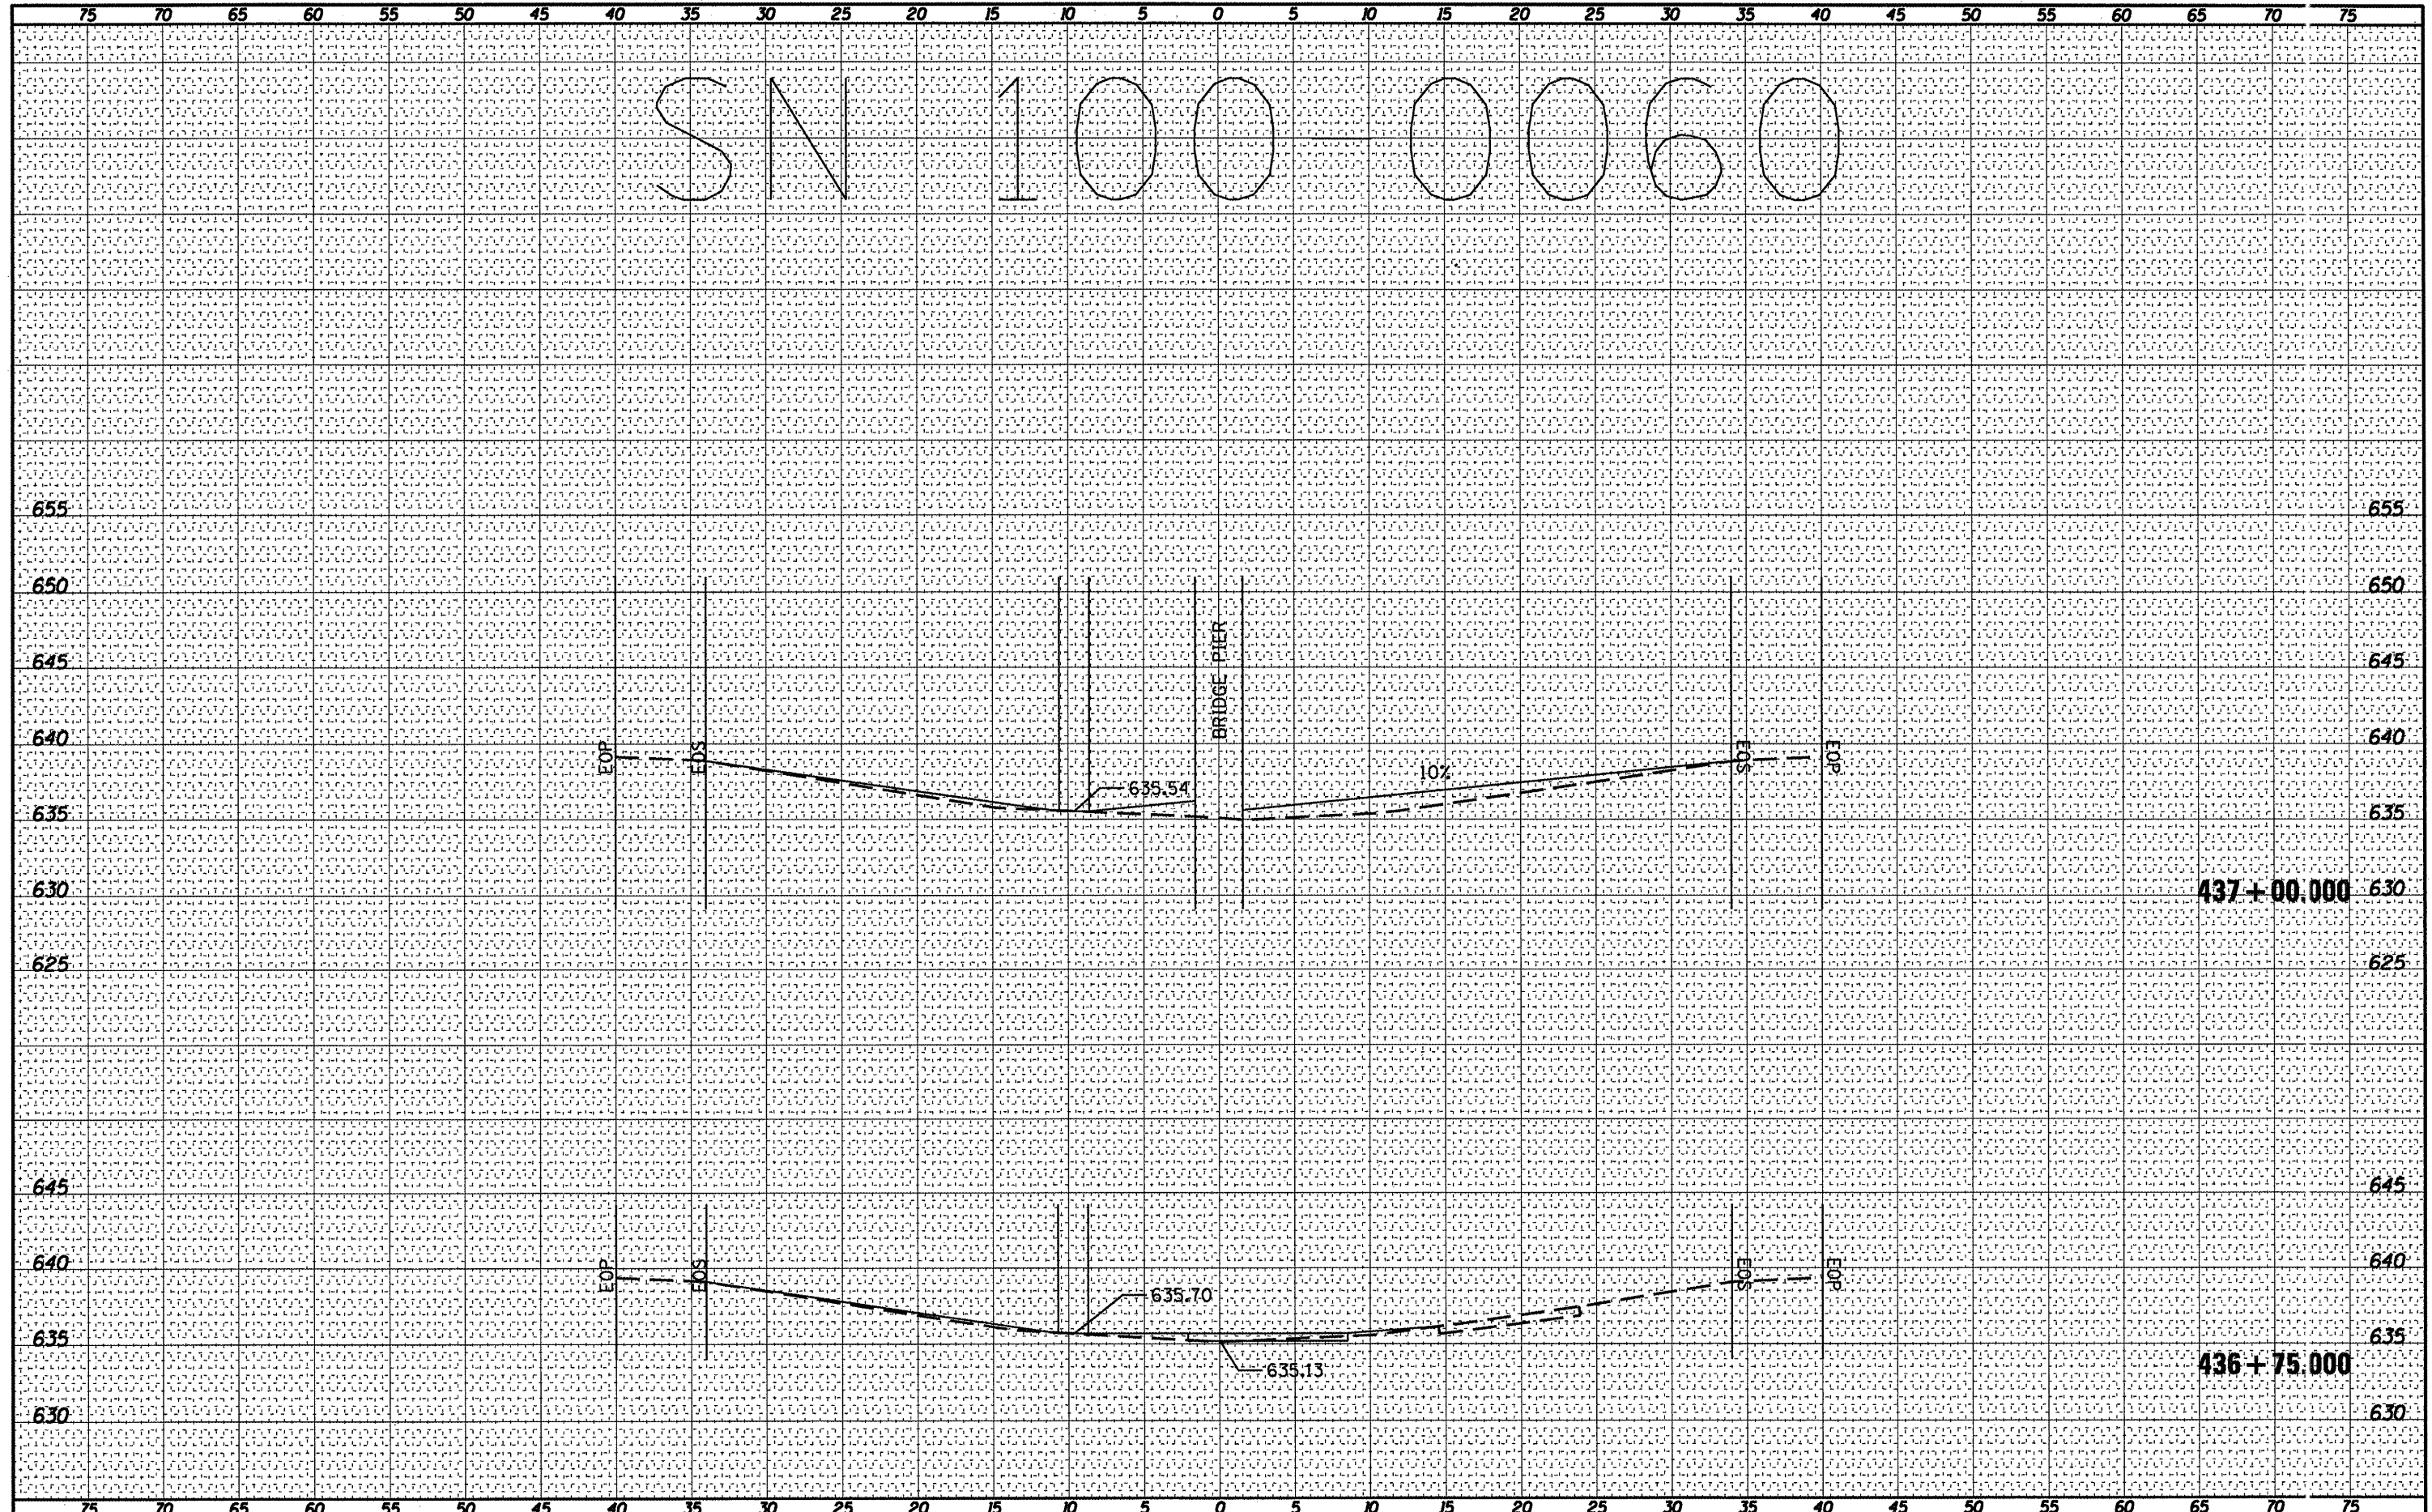

FILE NAME =	USER NAME = shepardgd	DESIGNED -	REVISED -	<b>STATE OF ILLINOIS</b> <b>DEPARTMENT OF TRANSPORTATION</b>	<b>100-0060 CROSS SECTION</b>		F.A. RTE.	SECTION	COUNTY	TOTAL SHEET NO.
or:\pr_work\pwsdot\shepardgd\d0239688\78228.100-0060.dgn		DRAWN -	REVISED -		VAR	D9 SAFETY 2011-11	VARIOUS	165	162	
		CHECKED -	REVISED -		SCALE: _____ SHEET NO. ___ OF ___ SHEETS STA. 436+75.000 TO STA. 437+00.000		CONTRACT NO. 78228			
		DATE -	REVISED -		ILLINOIS FED. AID PROJECT					