


DATE _____
 BY _____
 SURVEYED _____
 PLOTTED _____
 ORIGINAL SURVEY _____
 NOTE BOOK _____
 NO. _____

DATE _____
 BY _____
 SURVEYED _____
 PLOTTED _____
 ORIGINAL SURVEY _____
 NOTE BOOK _____
 NO. _____

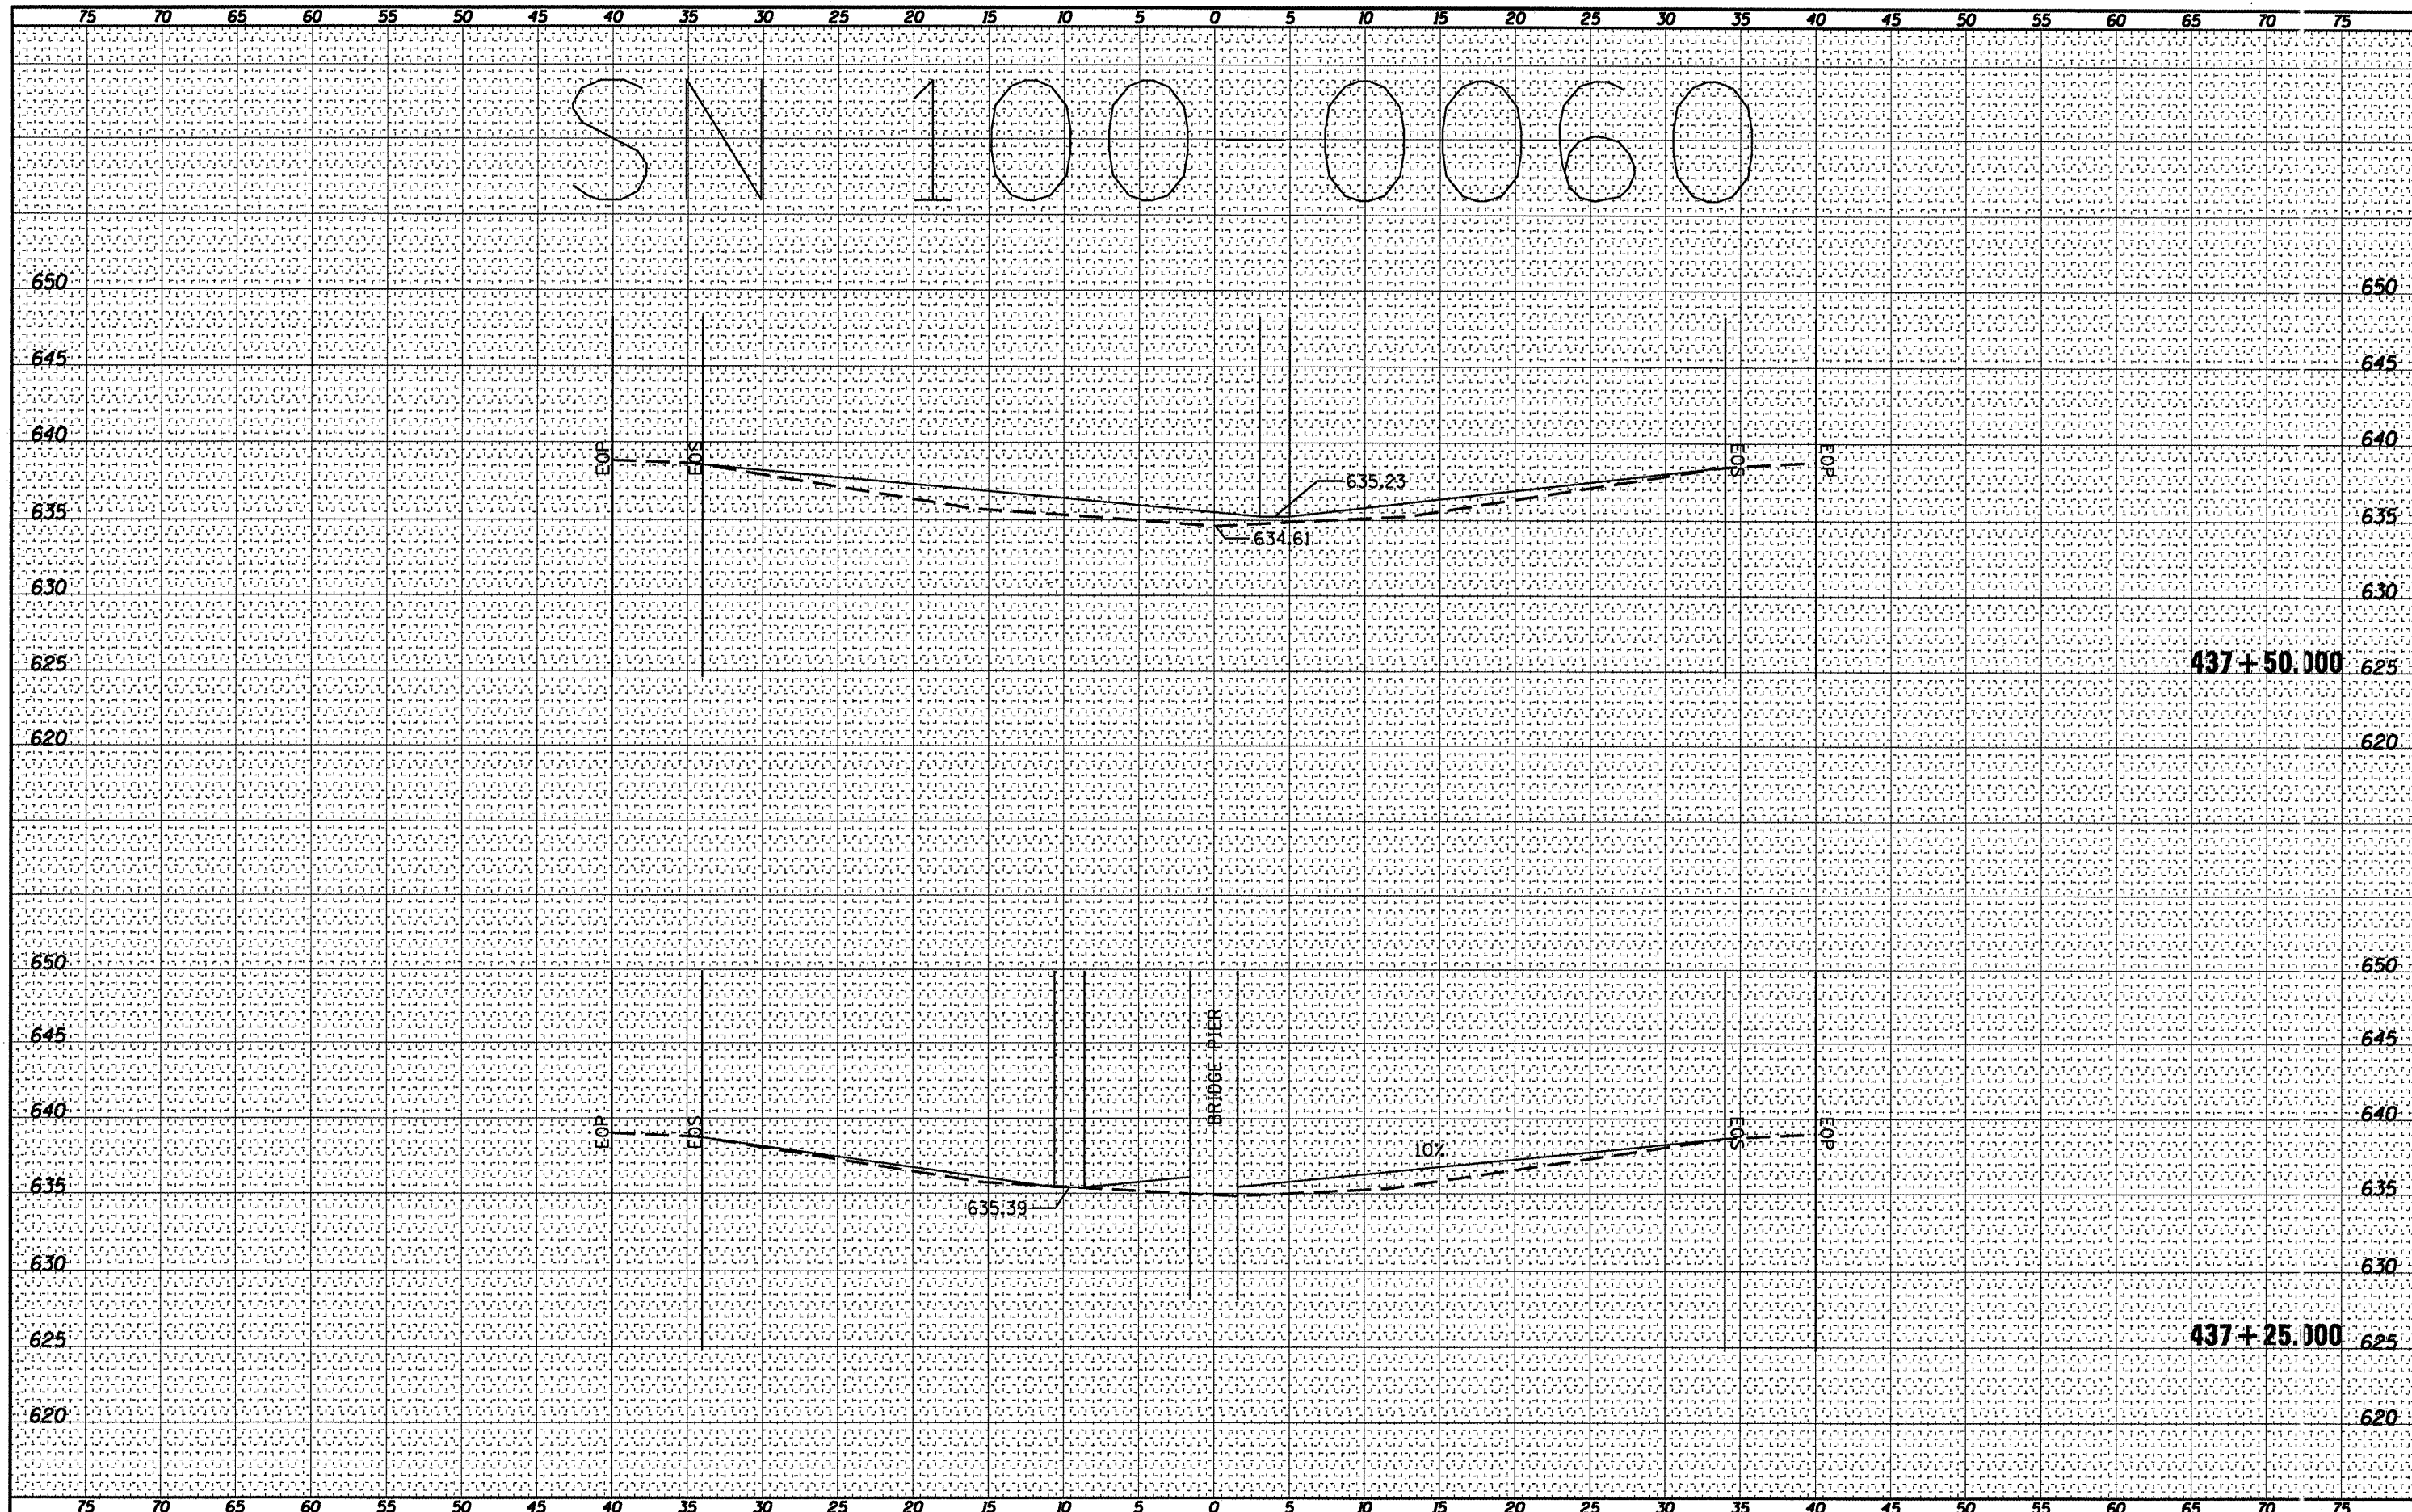

SN 1000060

FILE NAME = c:\p\work\p\dot\shperdgd\0239668\78228.100-000.dgn
 USER NAME = shperdgd

DESIGNED -	REVISD -
DRAWN -	REVISD -
CHECKED -	REVISD -
DATE -	REVISD -

STATE OF ILLINOIS
 DEPARTMENT OF TRANSPORTATION

100-0060 CROSS SECTION
 SCALE: _____ SHEET NO. _____ OF _____ SHEETS STA. 437+25.000 TO STA. 437+50.000

F.A. RTE.	SECTION	COUNT	TOTAL SHEETS	SHEET NO.
VAR	D9 SAFETY 2011-II	VARIOUS	165	163
CONTRACT NO. 78228				
ILLINOIS FED. AID PROJECT				