


BY	DATE
SURVEYED	
PLOTTED	
NOTE BOOK	
AREAS	
CHECKED	
NO.	

BY	DATE
ORIGINAL	
SURVEY	
PLOTTED	
NOTE BOOK	
AREAS	
CHECKED	
NO.	

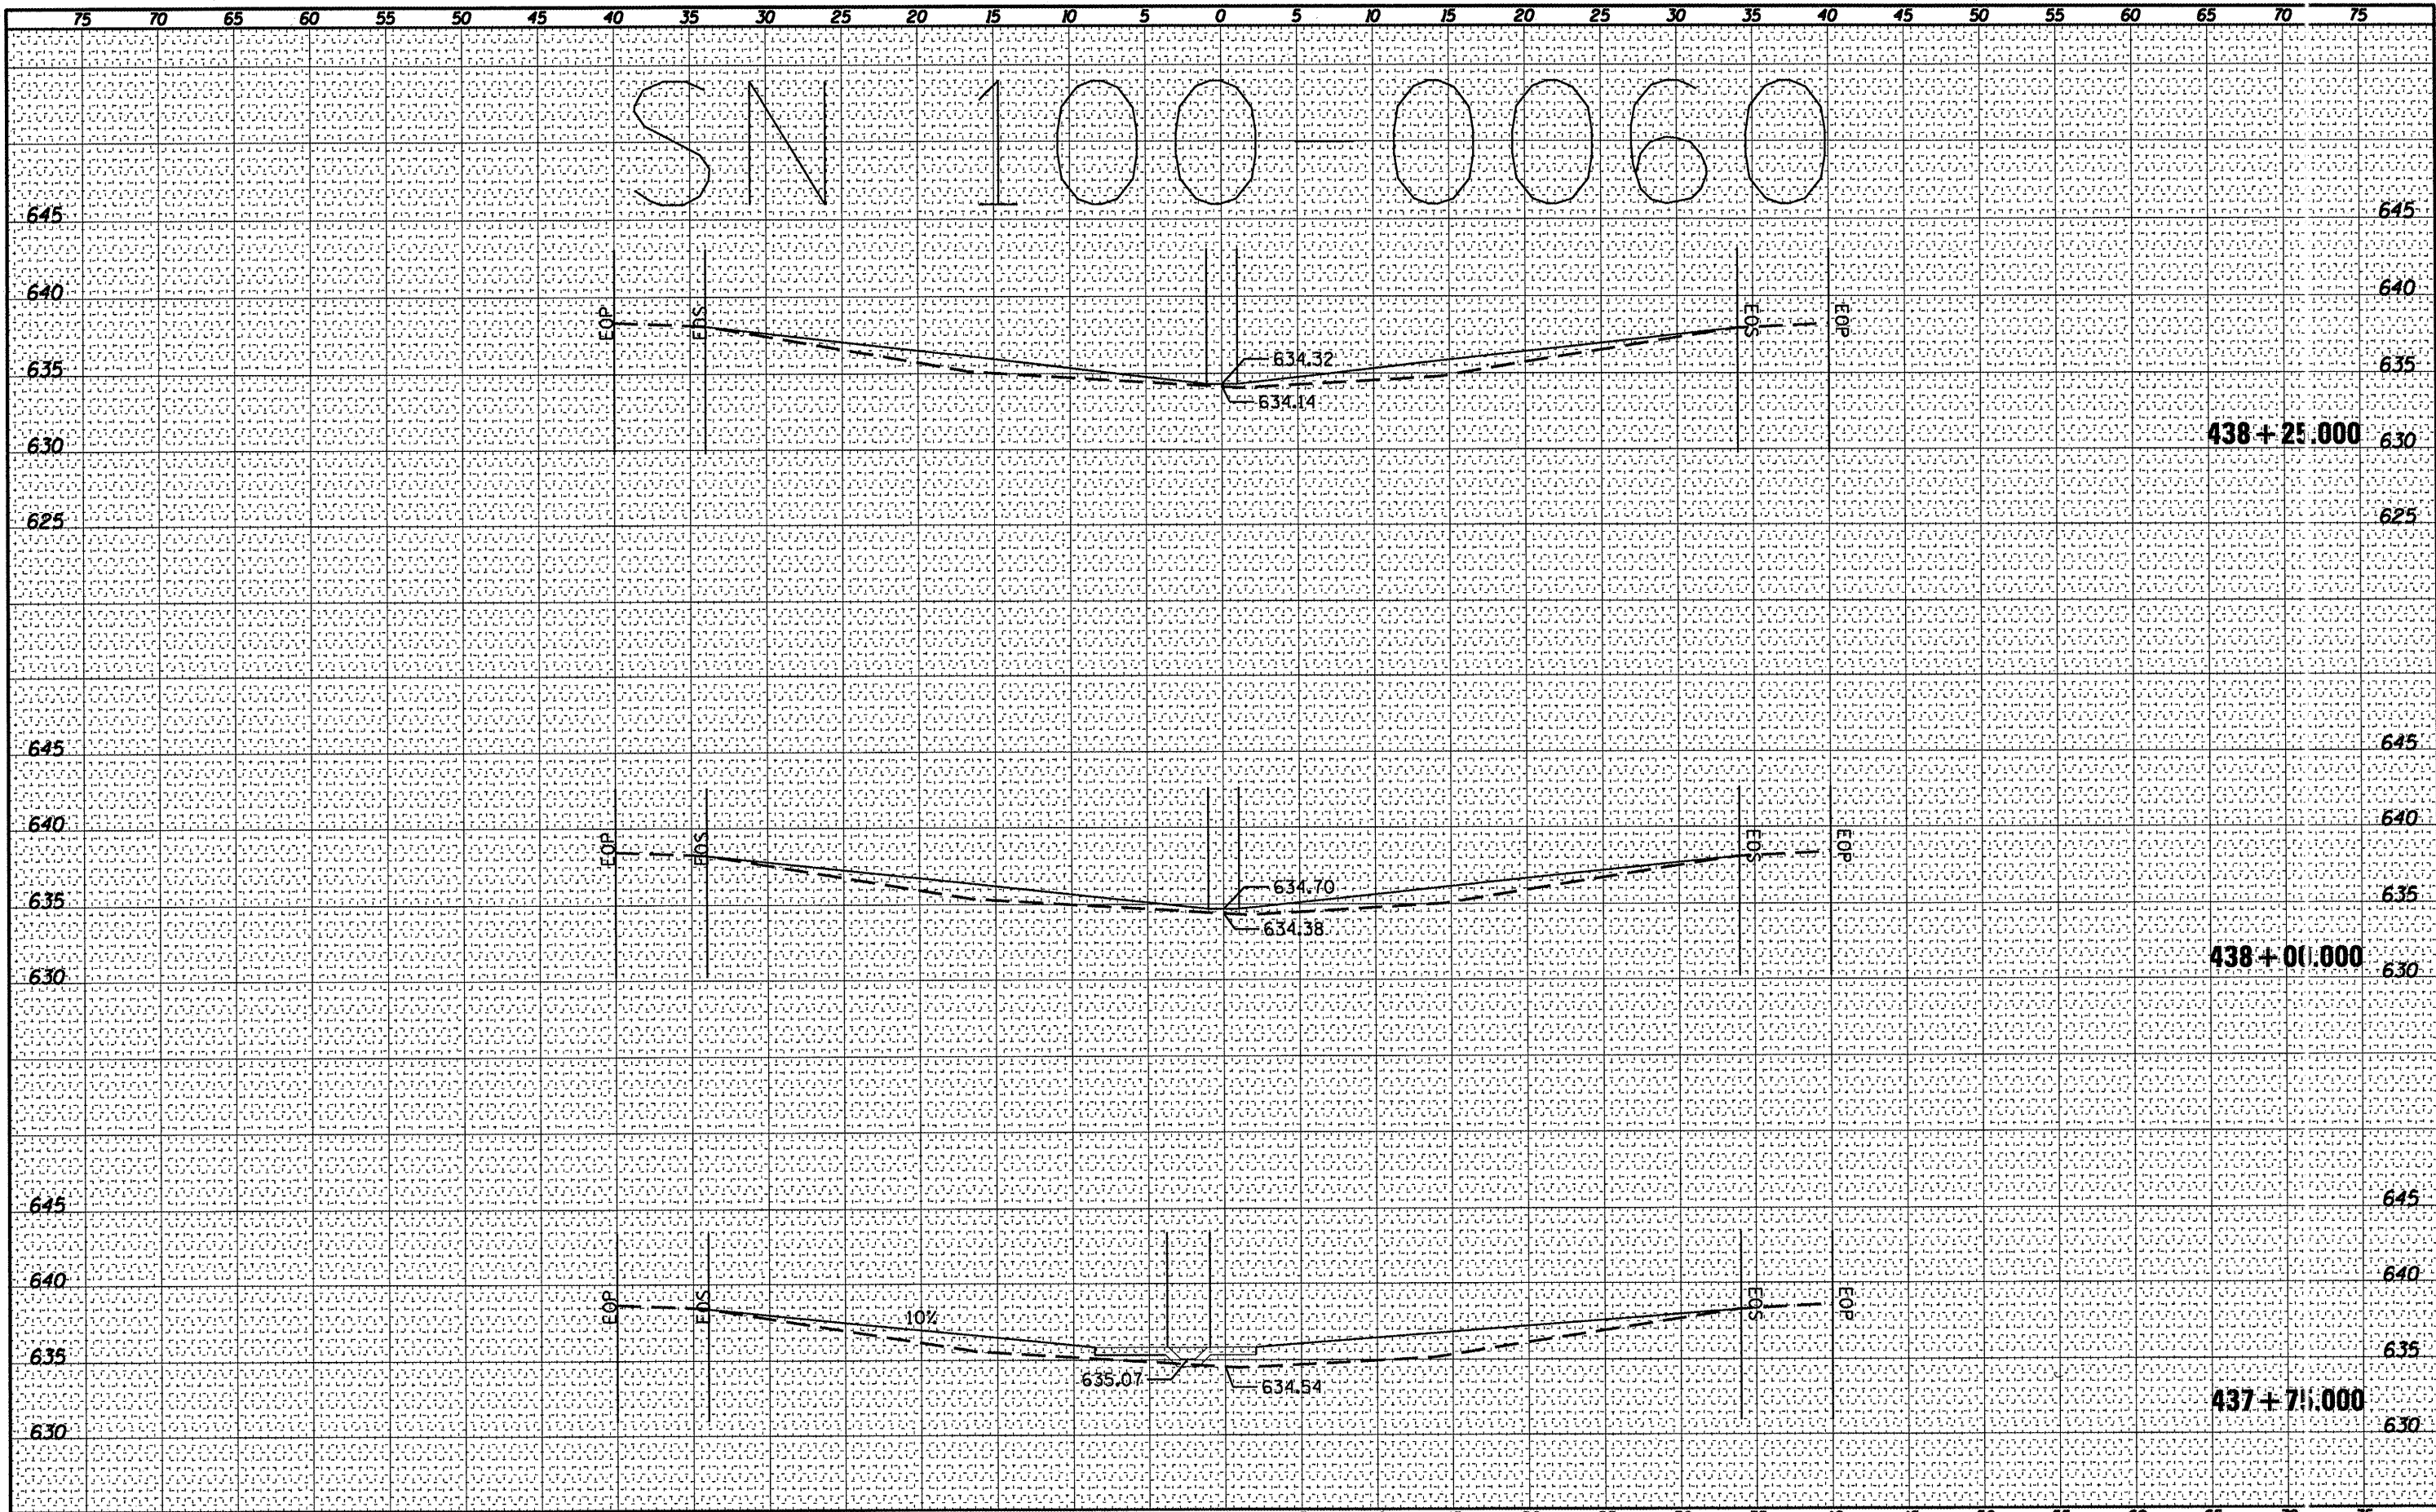

FILE NAME =	USER NAME = shepardgd	DESIGNED -	REVISED -	<b>STATE OF ILLINOIS</b> <b>DEPARTMENT OF TRANSPORTATION</b>	<b>100-0060 CROSS SECTION</b> SCALE: _____ SHEET NO. ____ OF ____ SHEETS STA. 437+75.000 TO STA. 438+25.000	SECTION	COUNTY	TOTAL SHEETS	SHEET NO.	
at:\pw_work\pwsdot\shepardgd\0239668\78228.100	0060dsgn.dgn	DRAWN -	REVISED -			VAR	D9 SAFETY 2011-11	VAR OUS	165	164
		CHECKED -	REVISED -			CONTRACT NO. 78228		ILLINOIS FED. AID PROJECT		
		DATE -	REVISED -							