


DATE	
BY	
FINAL SURVEY	
SURVEYED	
PLOTTED	
NOTE BOOK	
AREAS CHECKED	
NO.	

DATE	
BY	
ORIGINAL SURVEY	
SURVEYED	
PLOTTED	
NOTE BOOK	
AREAS CHECKED	
NO.	

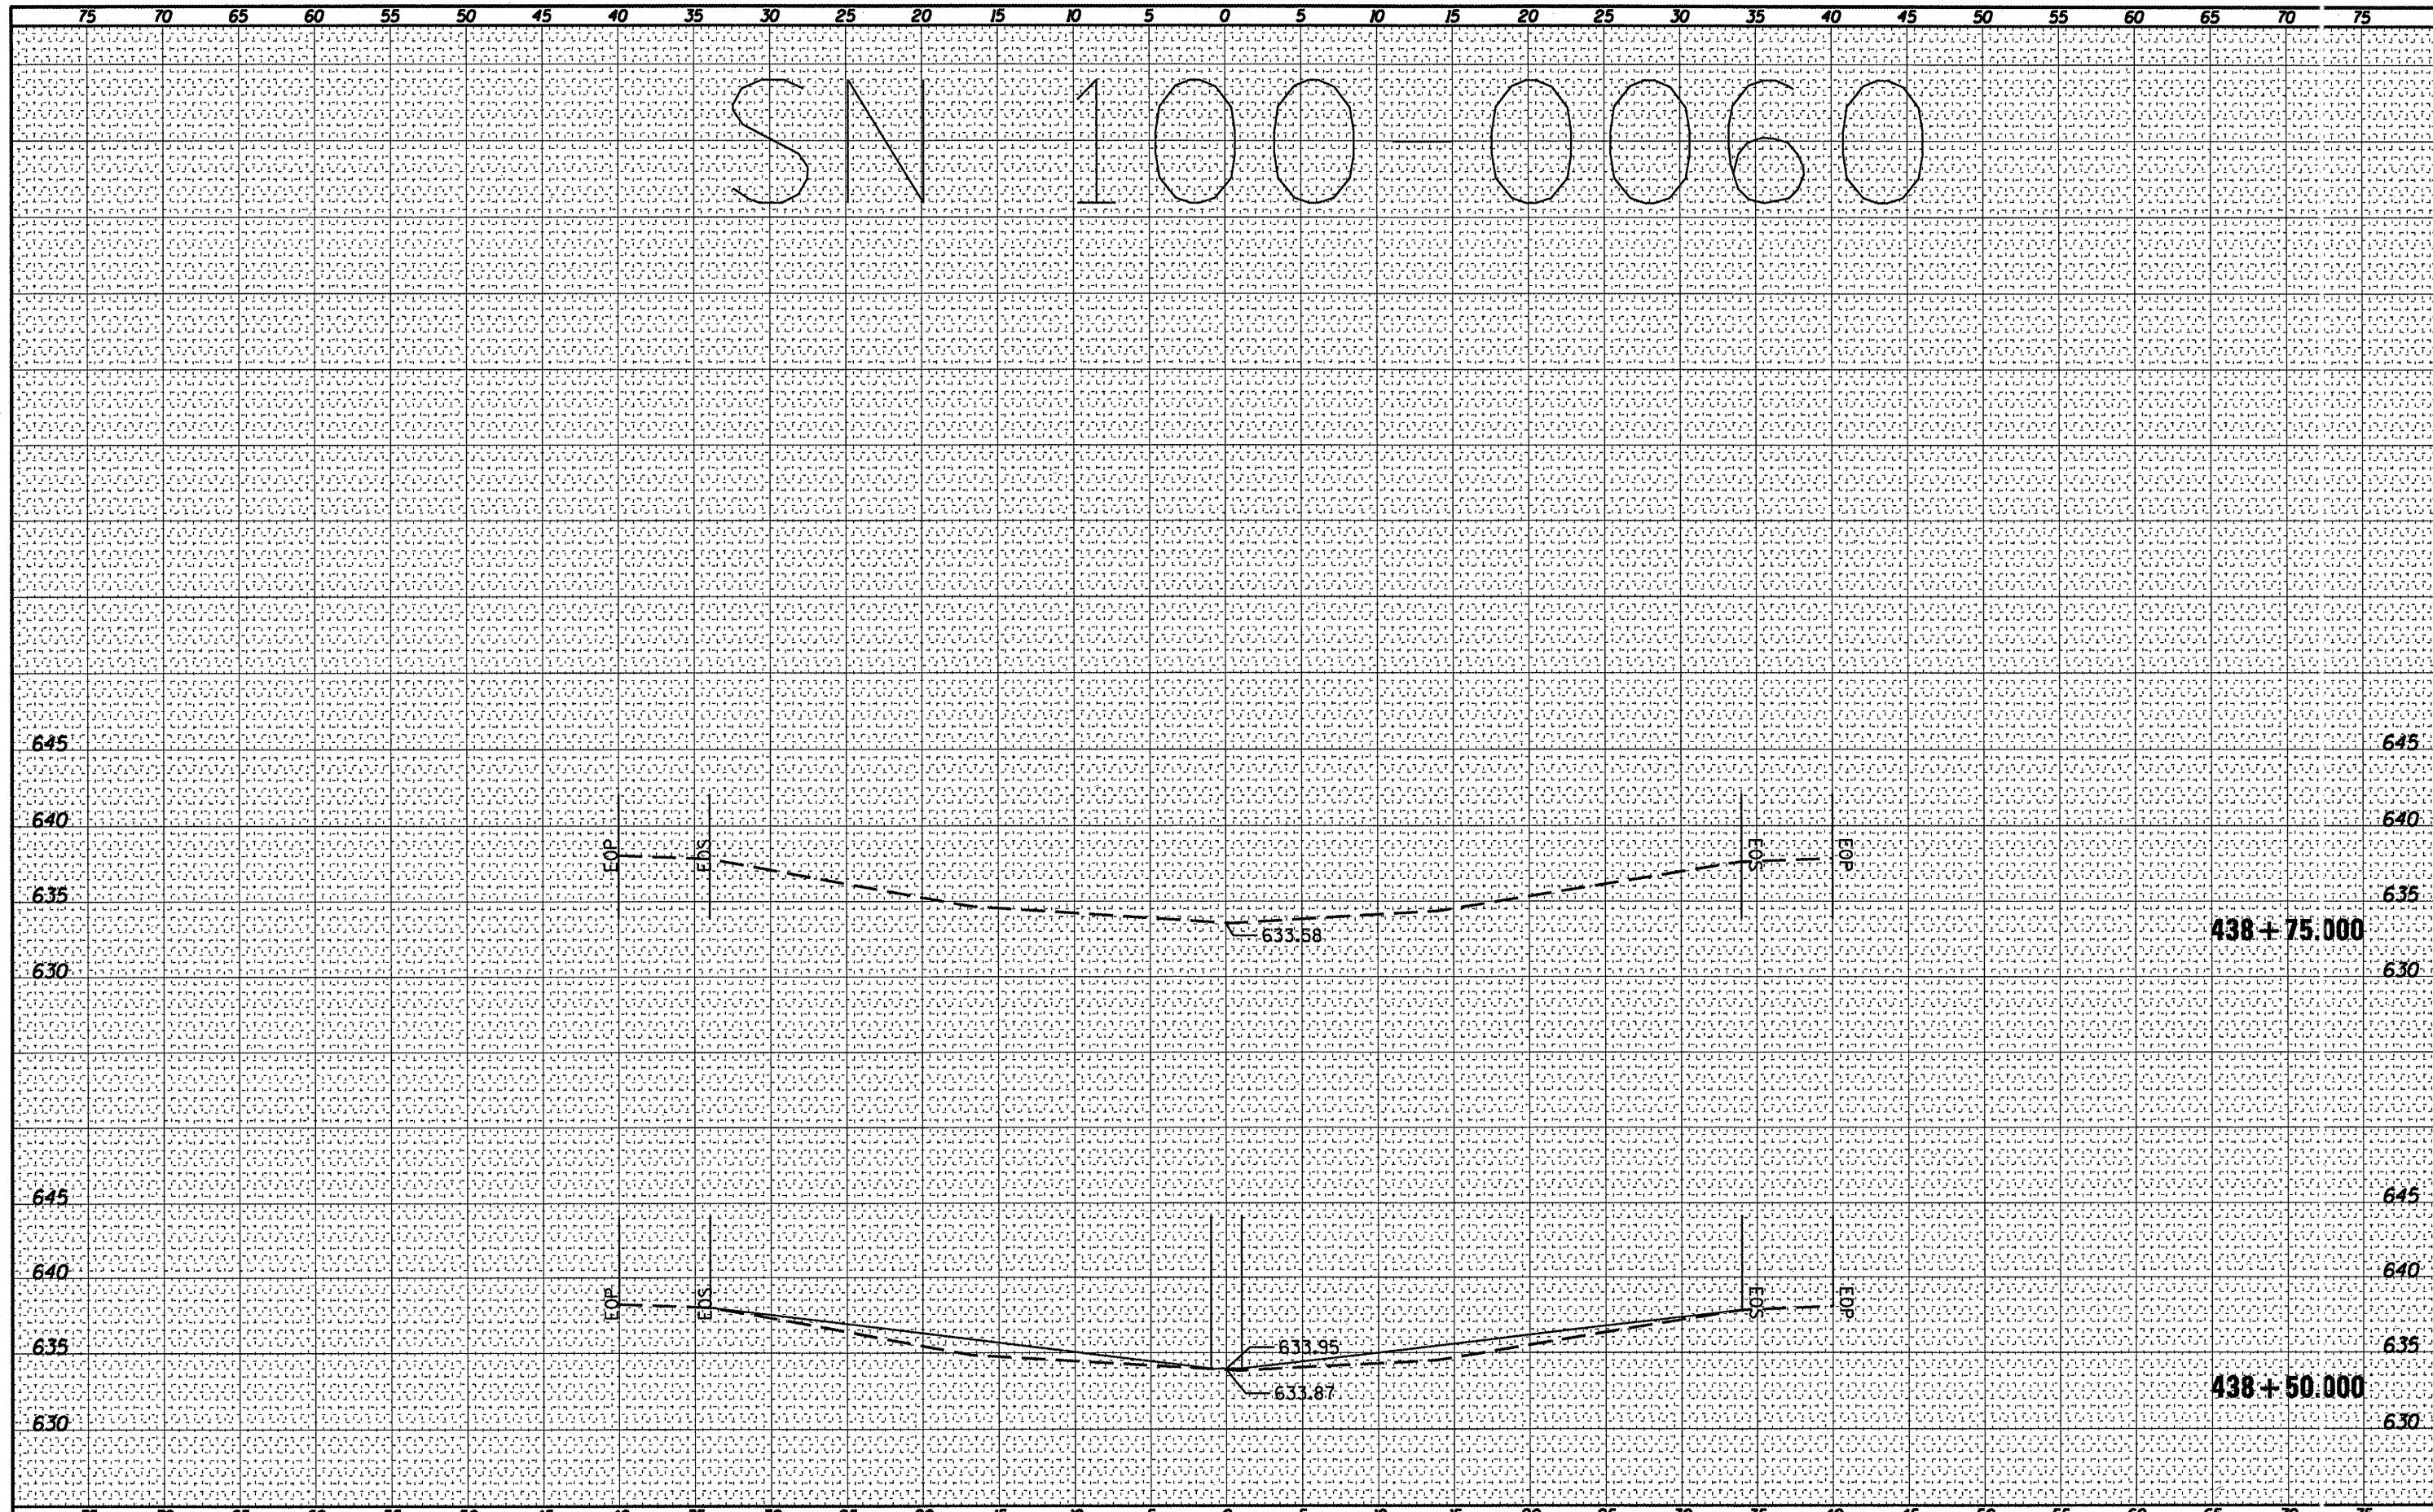

FILE NAME = c:\pwwork\pwwork\ahparagdgd\0239668\78228.100-0060.dgn
 USER NAME = ahparagdgd
 PLOT SCALE = 1/8" = 1' IN.
 PLOT DATE = 3/8/2011

DESIGNED	---	REVISED	---
DRAWN	---	REVISED	---
CHECKED	---	REVISED	---
DATE	---	REVISED	---

**STATE OF ILLINOIS
DEPARTMENT OF TRANSPORTATION**

100-0060 CROSS SECTION

SCALE: _____ SHEET NO. ___ OF ___ SHEETS STA. 438+50.000 TO STA. 438+75.000

F.A. RTE.	SECTION	COUNTY	TOTAL SHEETS	SHEET NO.
VAR	09 SAFETY 2011-II	VARIOL S	165	165
				CONTRACT NO. 78228
ILLINOIS FED. AID PROJECT				