



TYPICAL SECTION
IL 13 JACKSON COUNTY
 LOCATION 1: 0.2 MILE EAST OF IL 127/IL 13

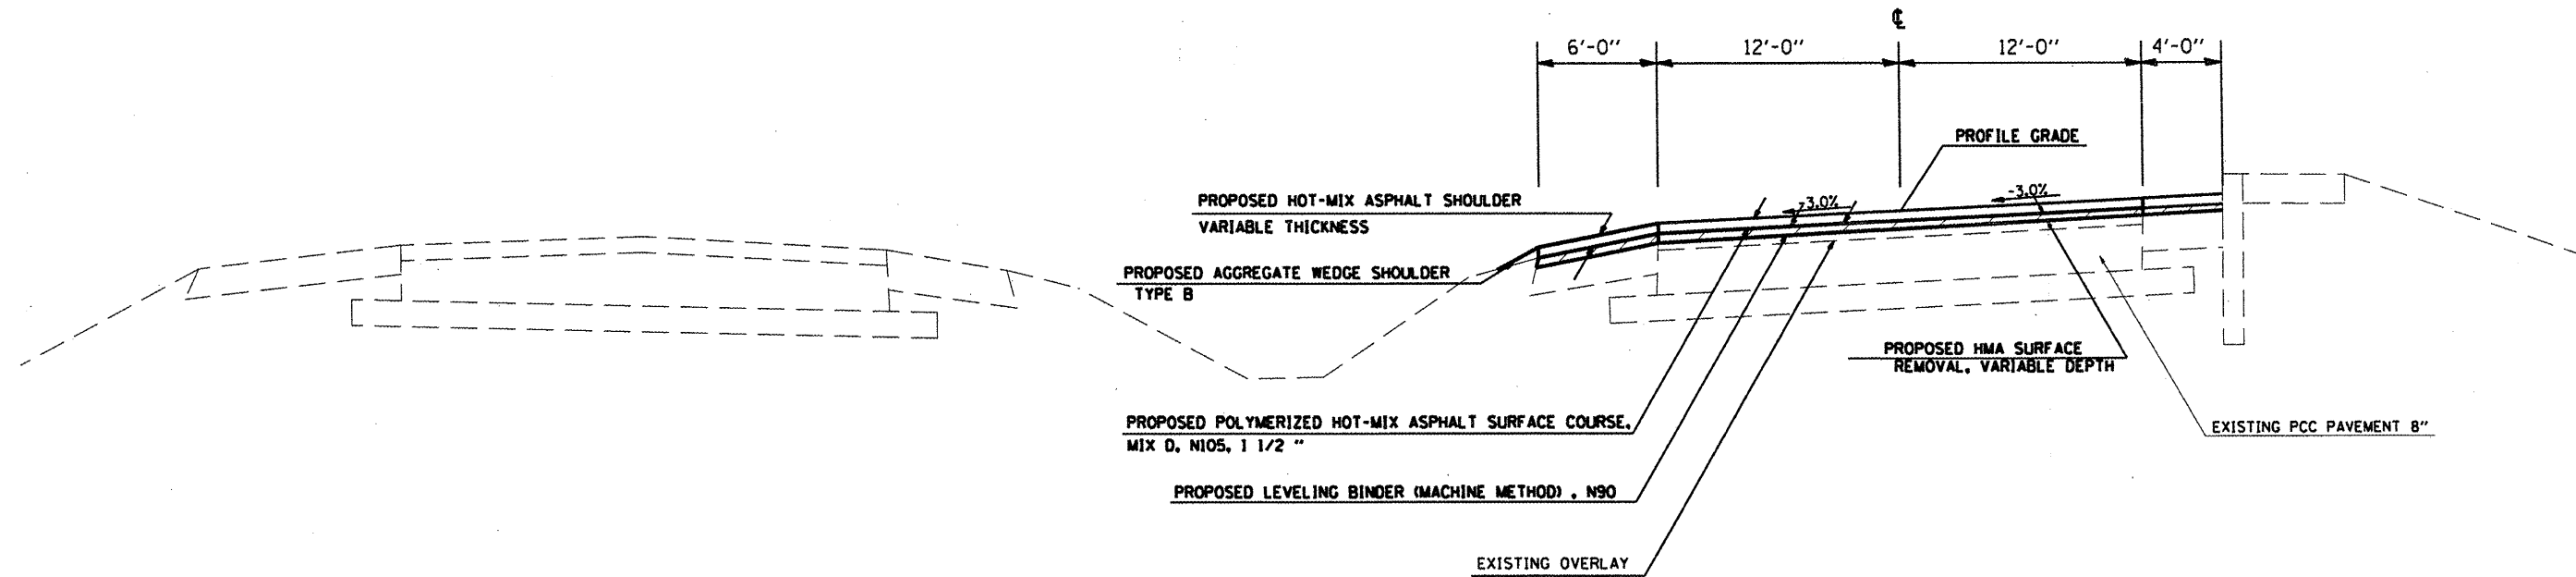

TO BE USED:
 STA. 342+83.13 TO STA. 343+29.00

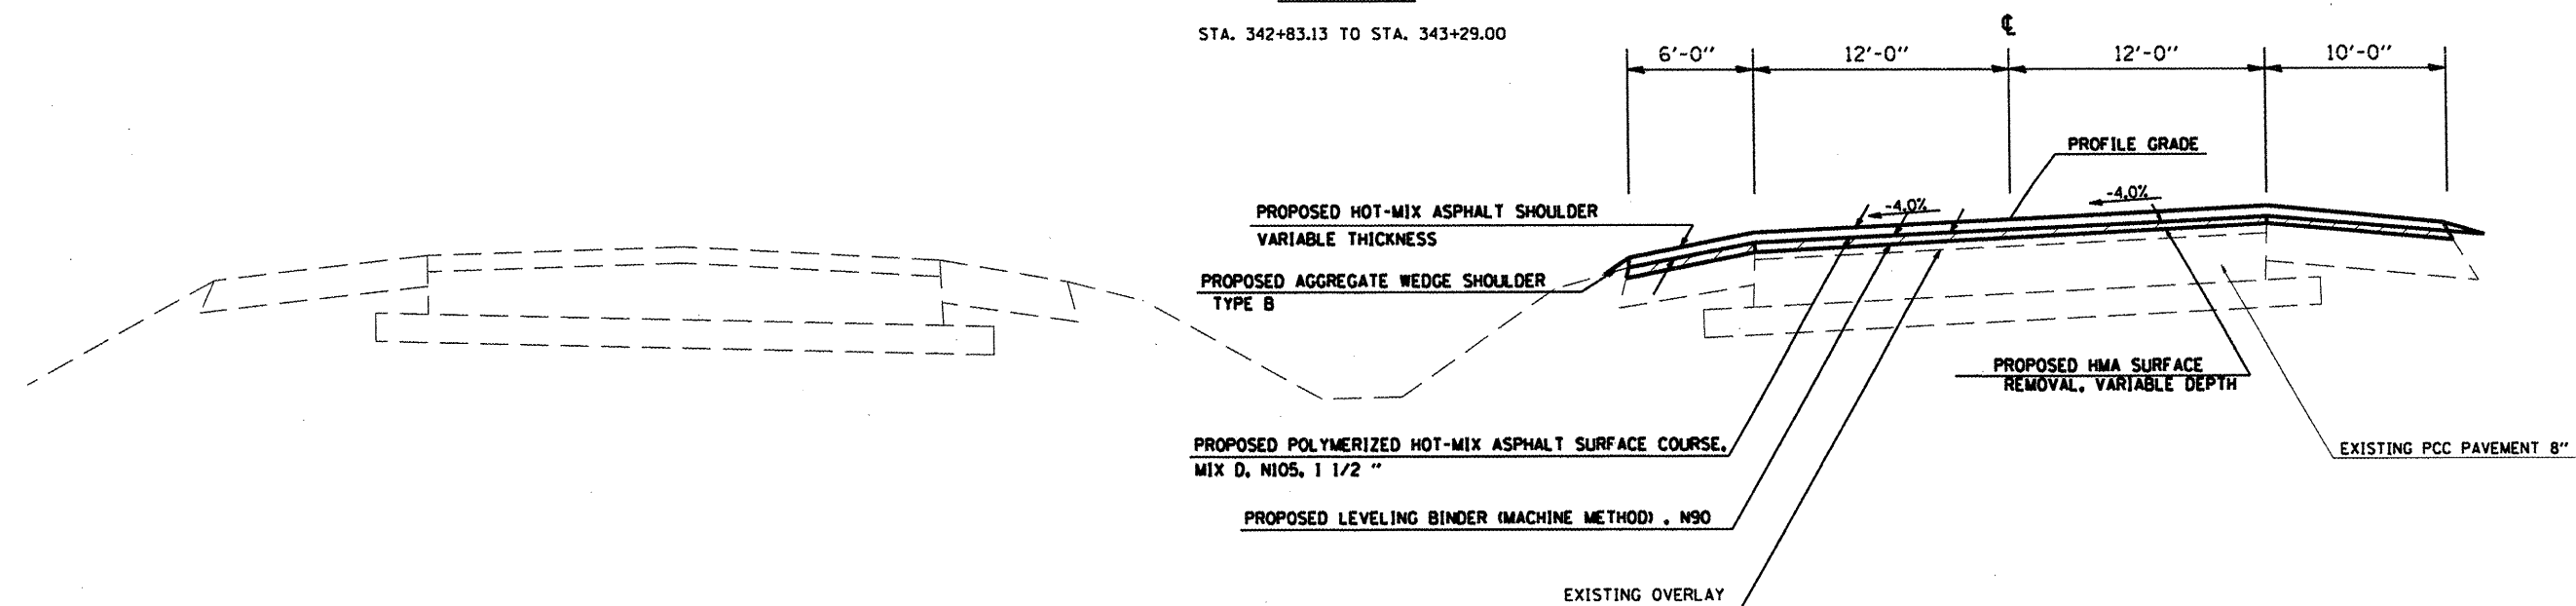

TO BE USED:
 STA. 343+29.00 TO STA. 345+33.13

FILE NAME :	USER NAME : Bradleycf	DESIGNED -	REVISED -	STATE OF ILLINOIS DEPARTMENT OF TRANSPORTATION	TYPICAL SECTION LOCATION 1	F.A. RTE.	SECTION	COUNTY	TOTAL SHEETS	SHEET NO.	
ct:\pw\work\p\dot\bradleycf\0256064\78338-sheet.dgn		DRAWN -	REVISED -			09 CM RESURFACING 2011	VARIOUS	64	9		
PLOT SCALE = 51.5915 ' / IN.		CHECKED -	REVISED -			CONTRACT NO. 78238					
PLOT DATE = 4/1/2011		DATE -	REVISED -			ILLINOIS FED. AID PROJECT					
						SCALE:	SHEET NO.	OF	SHEETS	STA.	TO STA.