


TYPICAL SECTION

OLD IL 13

LOCATION 2: 0.2 MILE SOUTHEAST OF IL 127

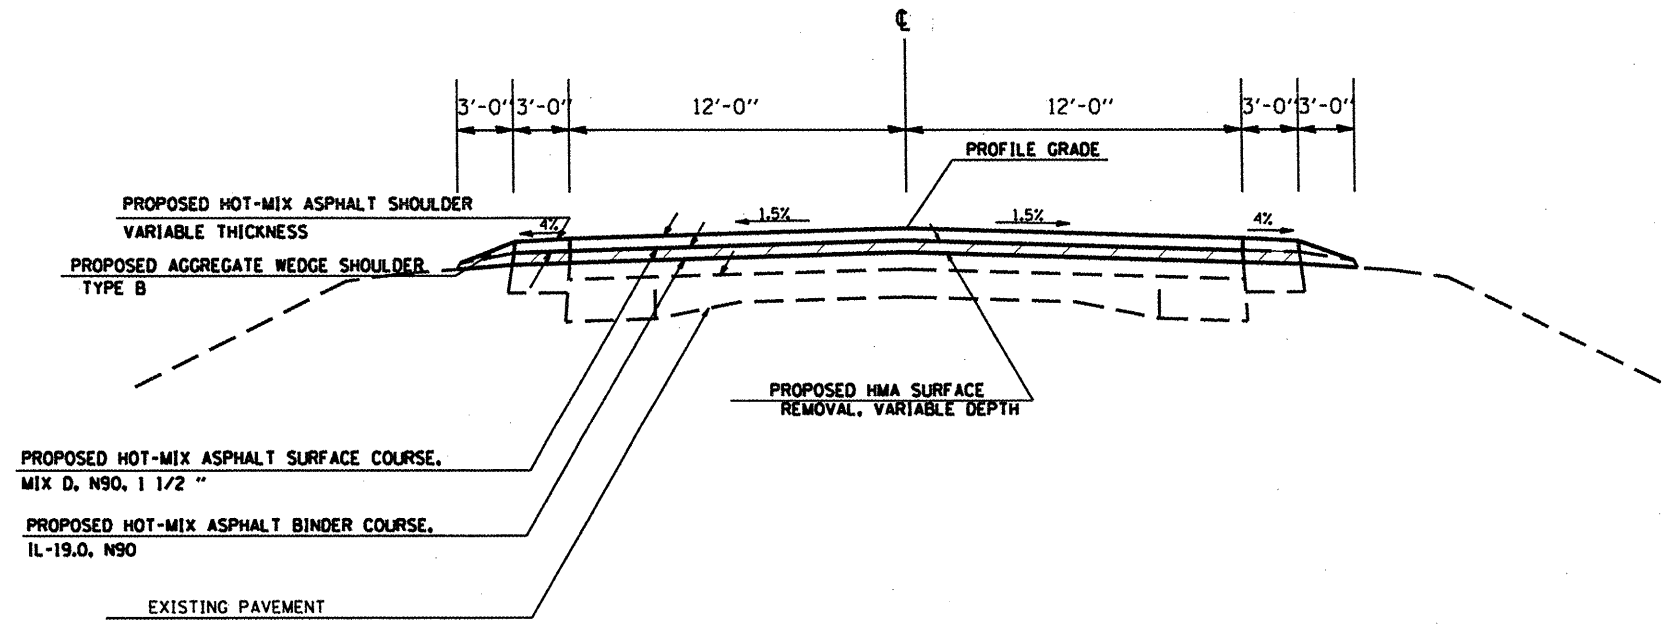

TO BE USED:

STA. 273+30 TO STA. 275+30

FILE NAME :	USER NAME = Bradleysf	DESIGNED -	REVISED -	STATE OF ILLINOIS DEPARTMENT OF TRANSPORTATION	TYPICAL SECTION LOCATION 2			F.A. RTE.	SECTION	COUNTY	TOTAL SHEETS	SHEET NO.
c:\pwork\pwork\bradleysf\0256064\78238-sheets.dgn		DRAWN -	REVISED -					09 CM RESURFACING 2011	VARIOUS	64	10	
PLOT SCALE = 51.5915' / 1" IN.		CHECKED -	REVISED -		CONTRACT NO. 78238			ILLINOIS FED. AID PROJECT				
PLOT DATE = 4/1/2011		DATE -	REVISED -		SCALE:	SHEET NO.	OF	SHEETS	STA.	TO STA.		