


TYPICAL SECTION IL 13 SALINE COUNTY

LOCATION 3: IL 13, 3.5 MILES BETWEEN CARRIER MILLS ROAD AND LOVERS LANE

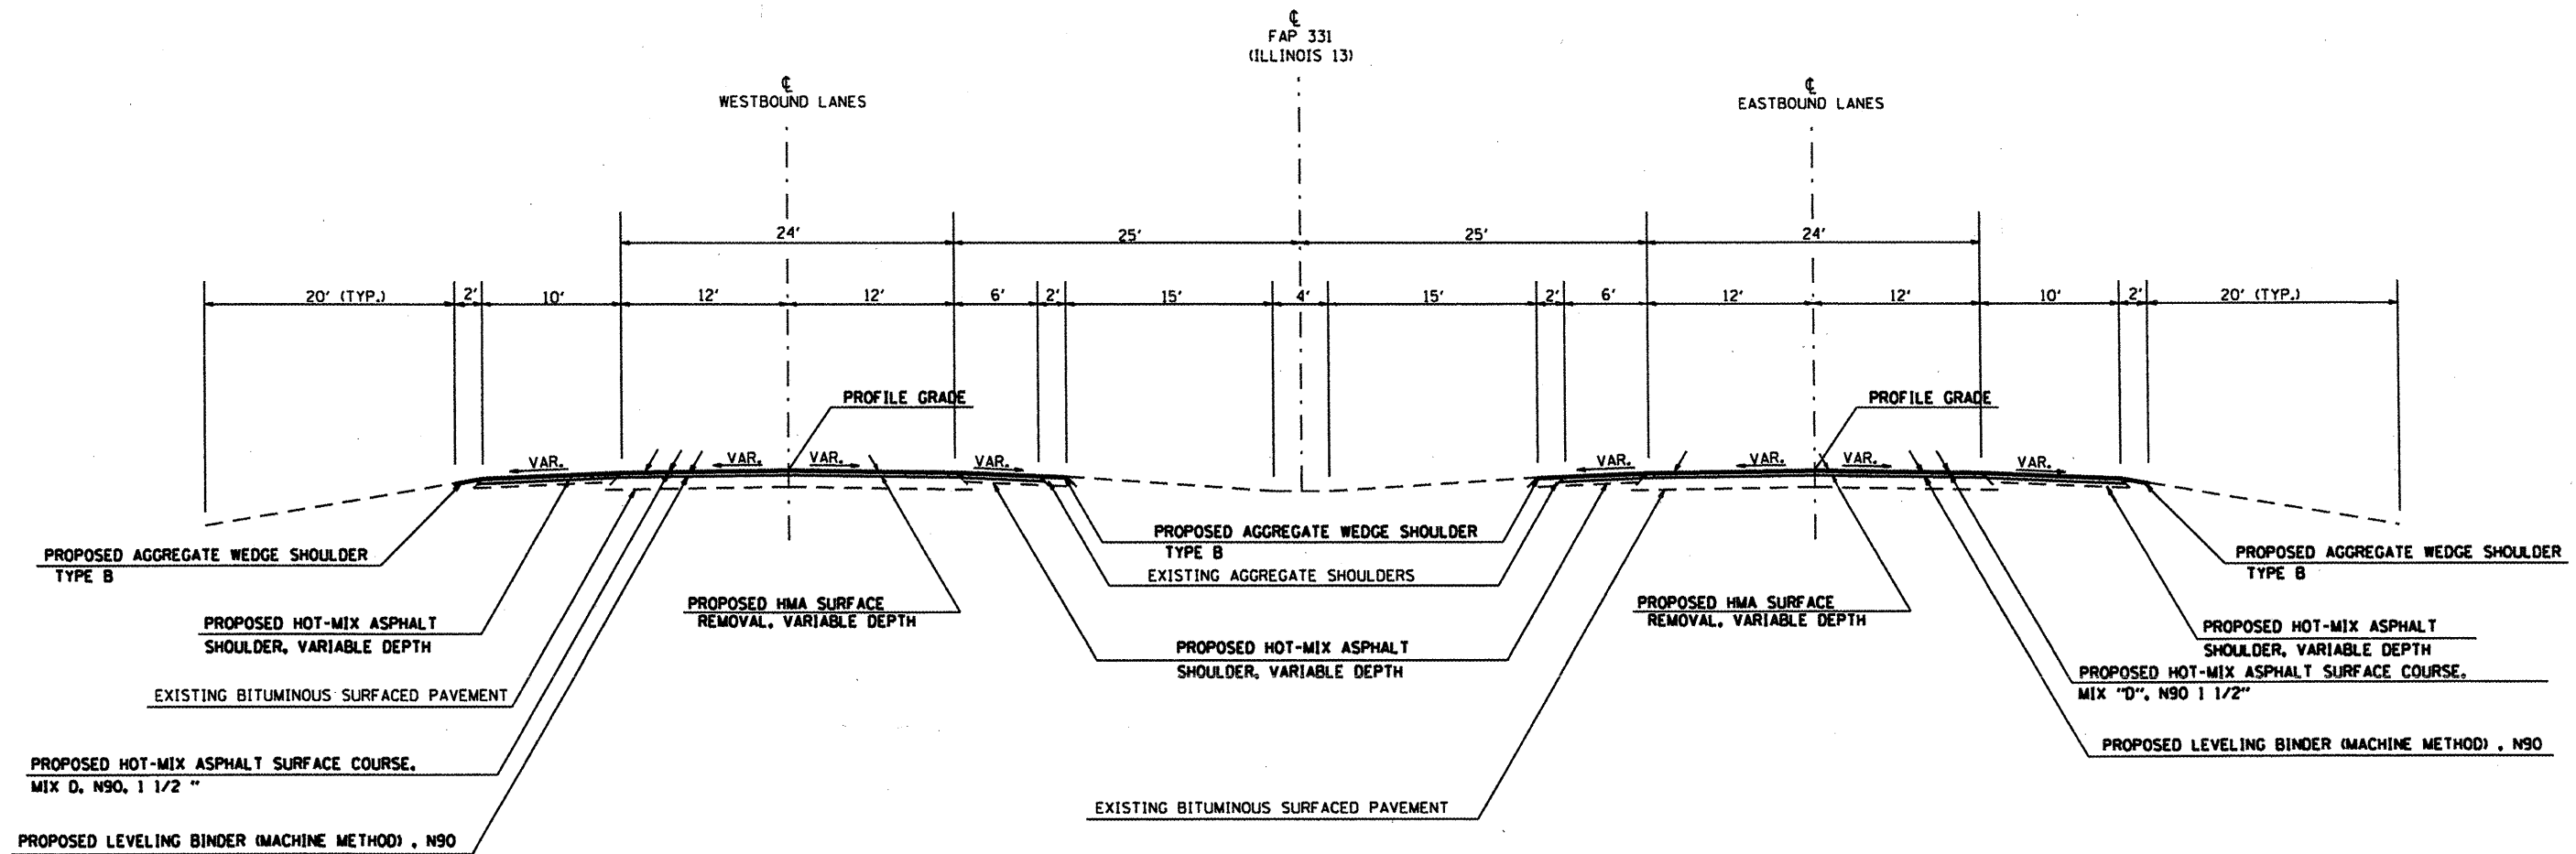

TO BE USED:

STA. 797+50 WB TO STA. 800+00 WB
 STA. 797+50 EB TO STA. 806+40 EB
 STA. 848+00 WB TO STA. 851+00 WB
 STA. 916+30 WB TO STA. 920+30 WB
 STA. 916+30 EB TO STA. 920+30 EB

FILE NAME =	USER NAME = Bradleyt	DESIGNED -	REVISED -	STATE OF ILLINOIS DEPARTMENT OF TRANSPORTATION	TYPICAL SECTION LOCATION 3	F.A. RTE.	SECTION	COUNTY	TOTAL SHEETS
c:\pwork\pwork\bradleyt\g0256064\7838-sheets.dgn		DRAWN -	REVISED -			09 CM RESURFACING 2011	VARIOUS	ILLINOIS	64
	PLOT SCALE = 5/8" = 1' / IN.	CHECKED -	REVISED -						11
	PLOT DATE = 4/1/2011	DATE -	REVISED -		SCALE: SHEET NO. OF SHEETS STA. TO STA.				
						CONTRACT NO. 78238 ILLINOIS FED. AID PROJECT			