



**TYPICAL SECTION**  
**US 45 NORTH OF VIENNA**  
 LOCATION 5: 1.2 MILES NORTHEAST OF I-24

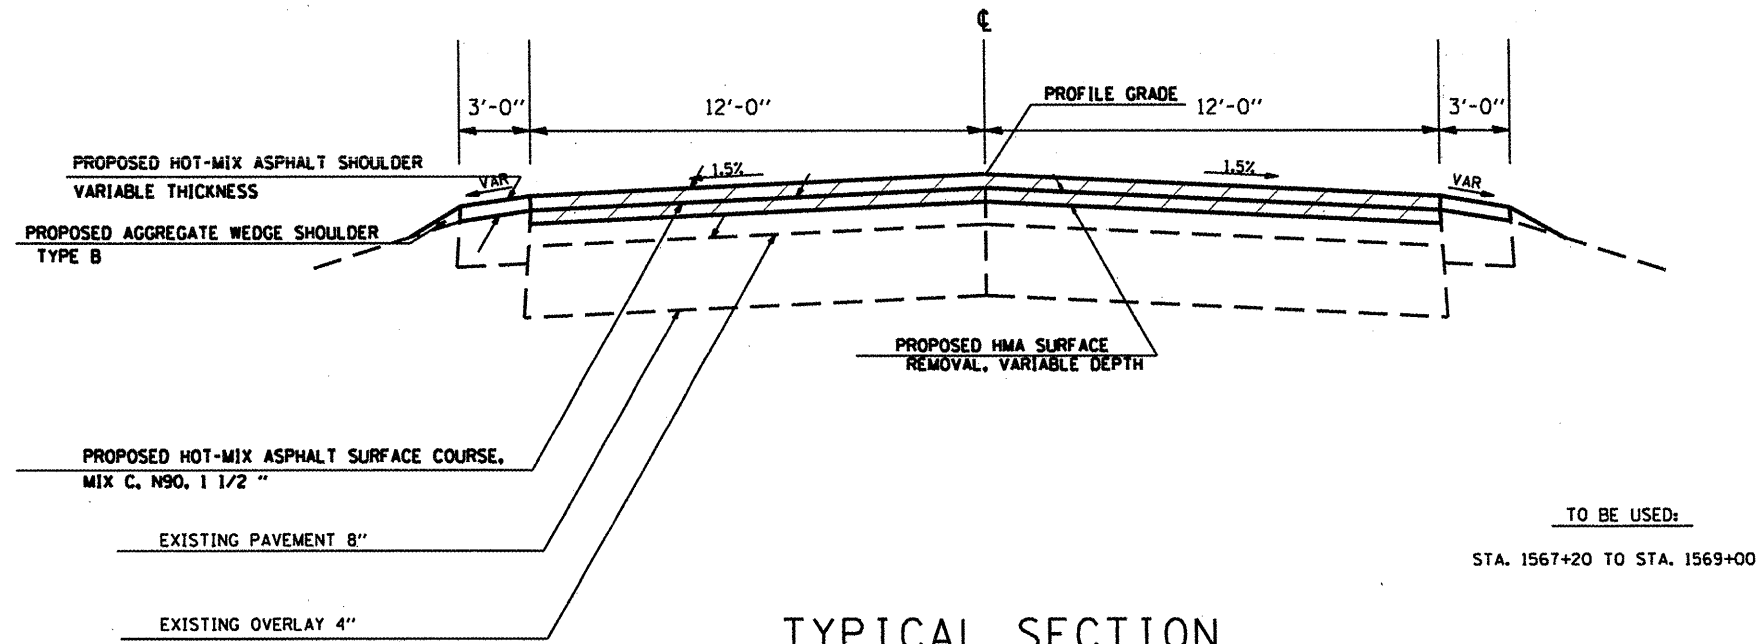

TO BE USED:  
 STA. 1567+20 TO STA. 1569+00

**TYPICAL SECTION**  
**US 45 SOUTH OF VIENNA**  
 LOCATION 6: 2.9 MILE SOUTH OF VIENNA

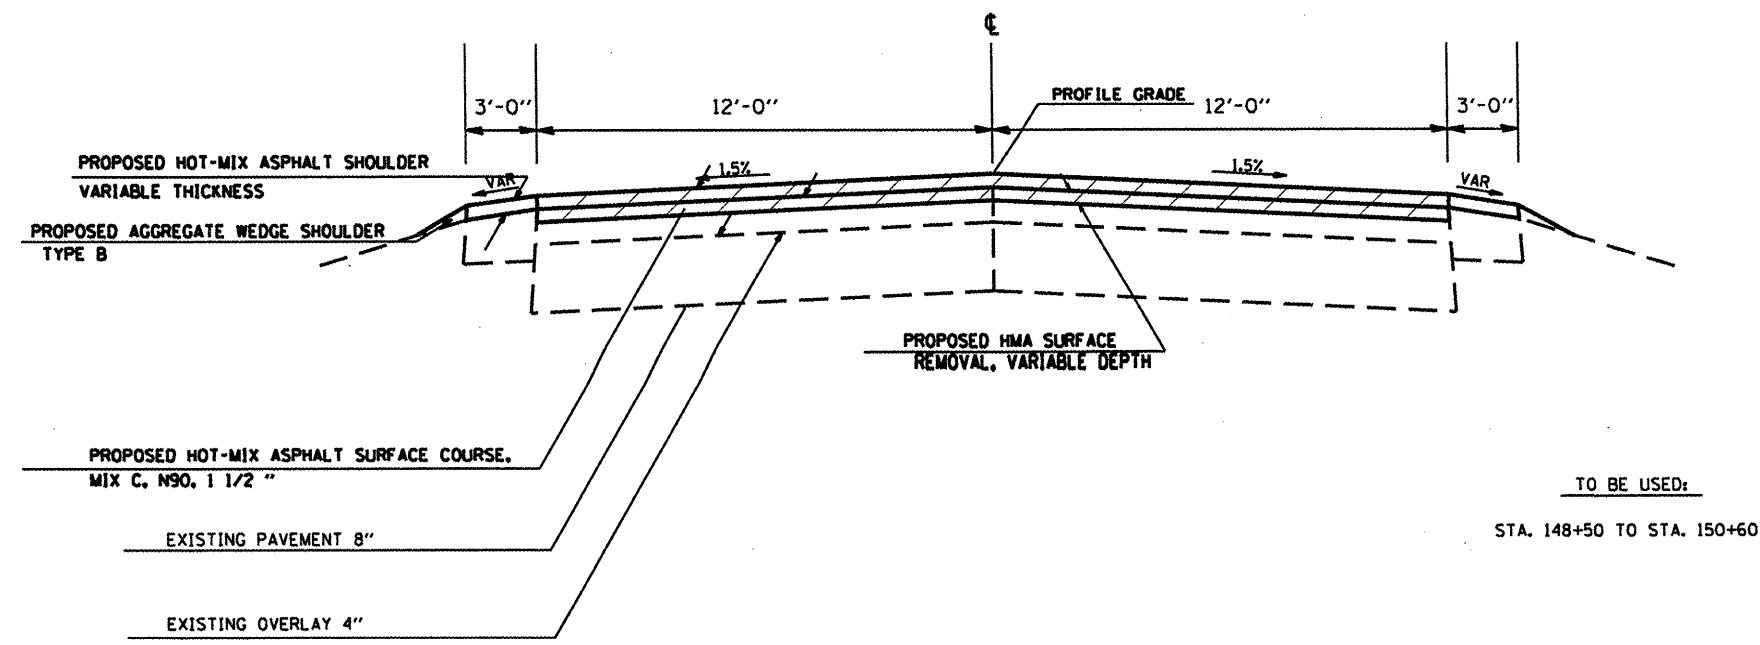

TO BE USED:  
 STA. 148+50 TO STA. 150+60

FILE NAME =	USER NAME = Bradleyf	DESIGNED -	REVISED -
c:\pwork\pwork\bradleyf\0256864\78	38-sheets.dgn	DRAWN -	REVISED -
	PLOT SCALE = 51.5915' / IN.	CHECKED -	REVISED -
	PLOT DATE = 4/1/2011	DATE -	REVISED -

**STATE OF ILLINOIS**  
**DEPARTMENT OF TRANSPORTATION**

<b>TYPICAL SECTION LOCATIONS 5 &amp; 6</b>			
SCALE:	SHEET NO.	OF SHEETS	STA. TO STA.

F.A. RTE.	SECTION	COUNTY	TOTAL SHEETS	SHEET NO.
	09 CM RESURFACING 2011	VARIOUS	64	13
CONTRACT NO. 78238				
ILLINOIS FED. AID PROJECT				