
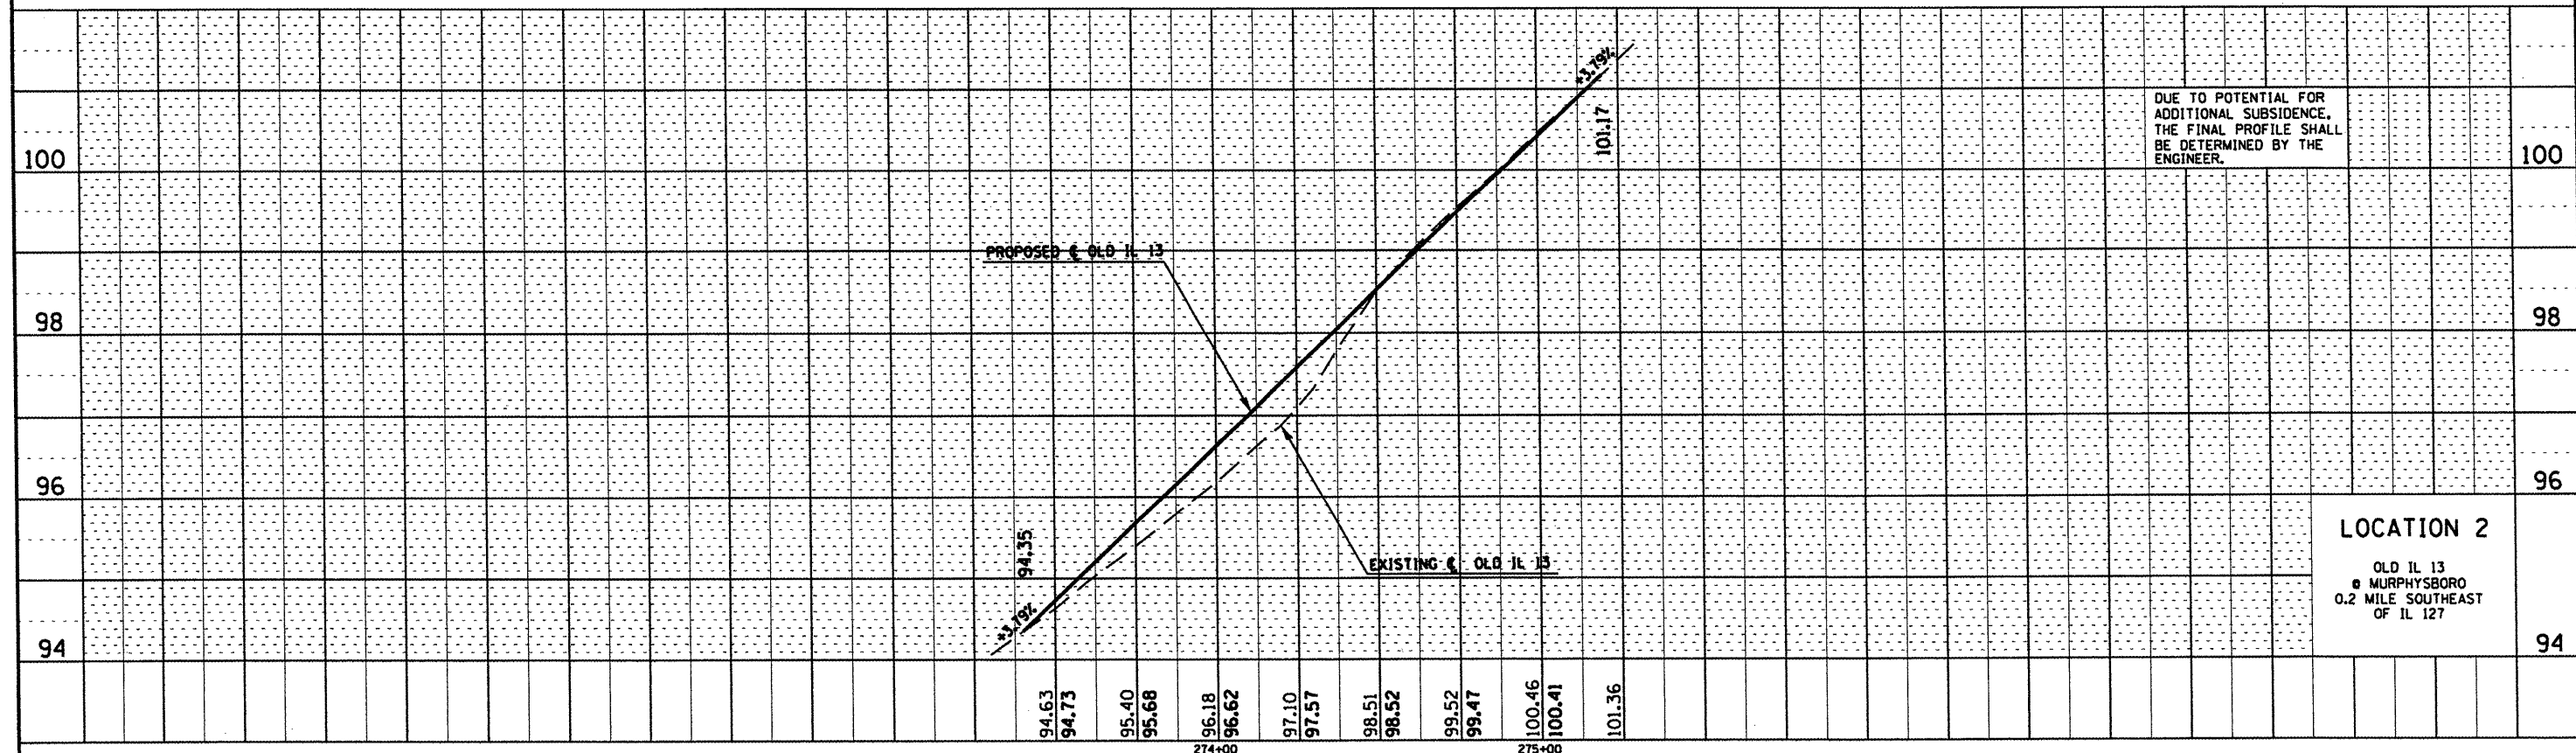


PLAN	DATE
BY	
REVIEWED	
ALIGNED	
CHECKED	
NO. _____	

PROFILE	DATE
BY	
REVIEWED	
PLotted	
STRUCTURE	
NO. _____	

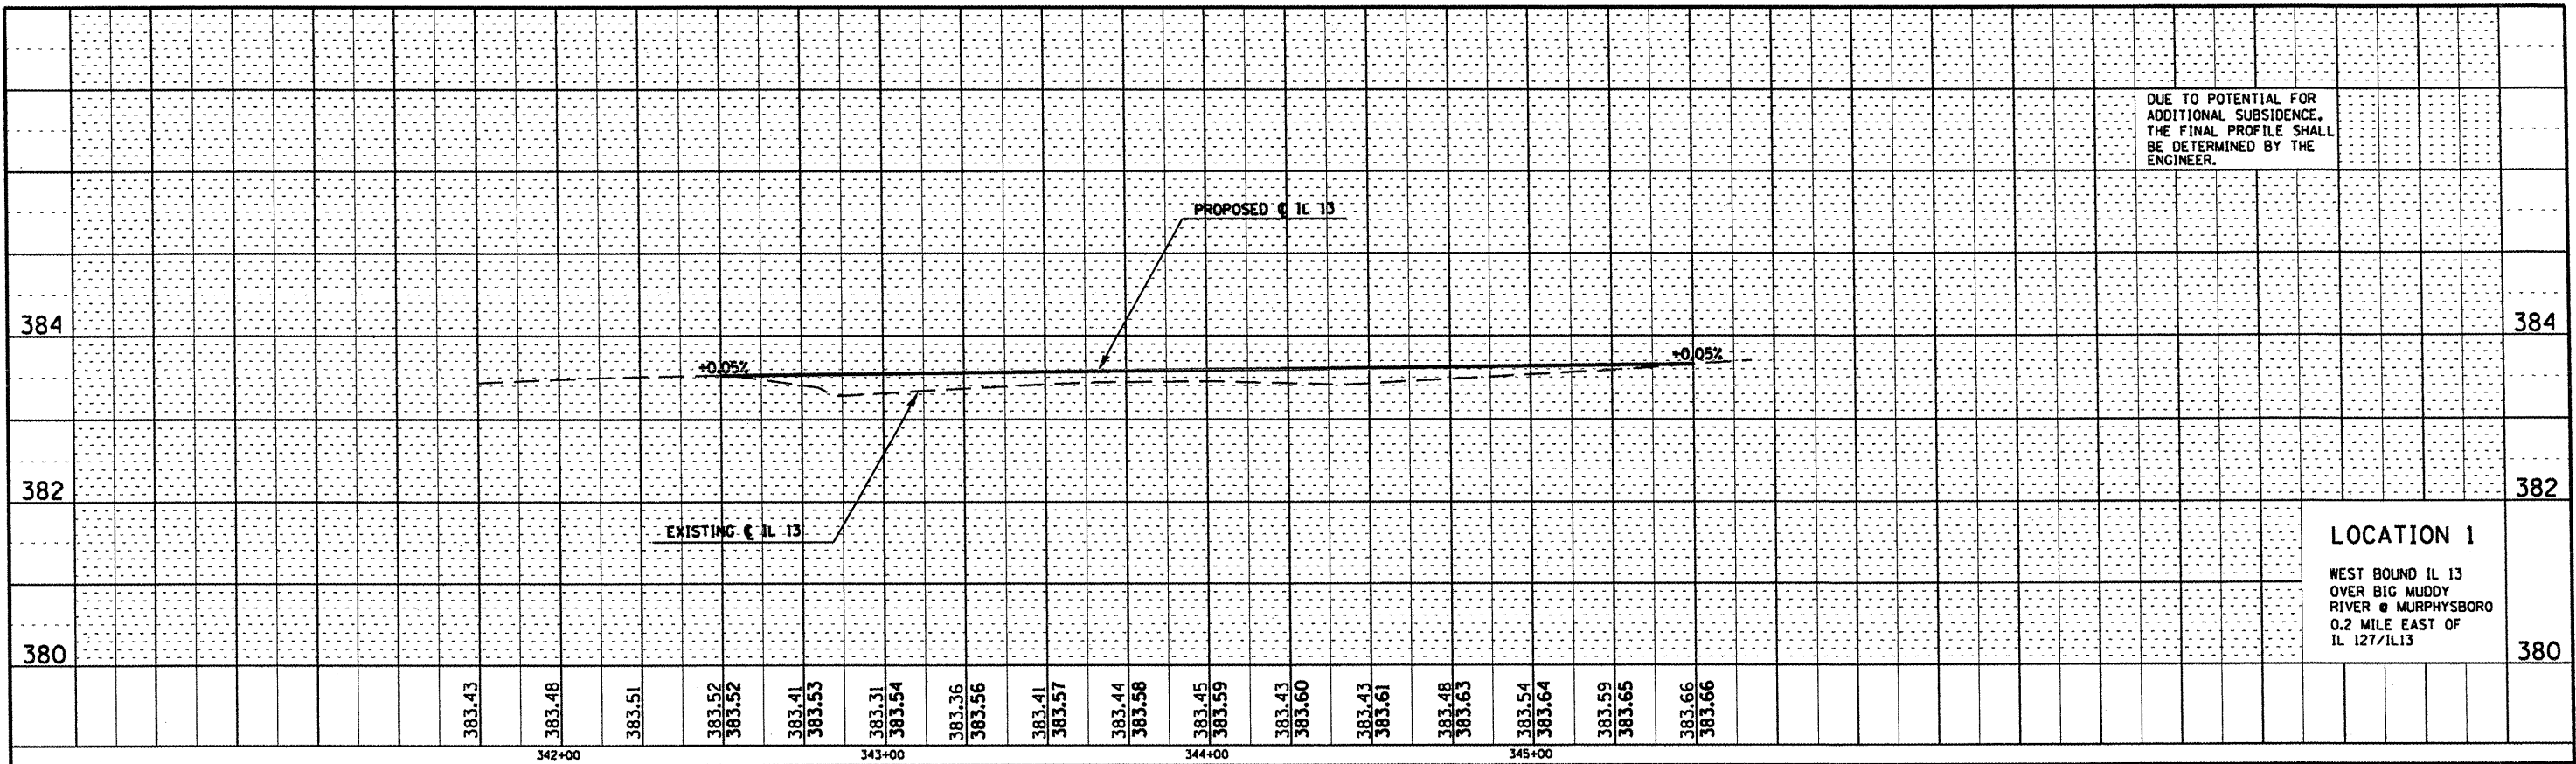

FILE NAME =	USER NAME = *USER*	DESIGNED -	REVISED -	<b>STATE OF ILLINOIS DEPARTMENT OF TRANSPORTATION</b>	<b>PROFILE SHEET LOCATIONS 1 &amp; 2</b>		F.A. RTE. =	SECTION	COUNTY	TOTAL SHEETS	SHEET NO.
#FILE#		DRAWN -	REVISED -				09 CM RESURFACING 2011	VARIOUS	64	18	
		CHECKED -	REVISED -				CONTRACT NO. 78238				
		DATE -	REVISED -				ILLINOIS FED. AID PROJECT				
		PLOT SCALE = *SCALE*		SCALE: _____		SHEET NO. _____ OF _____ SHEETS		STA. _____ TO STA. _____			
		PLOT DATE = *DATE*									