



PLAN	SURVEYED	DATE
	ALIGNED	BY
	NOTED	
	CHECKED	
	NO. OF WAY CHECKED	
	ROAD FILE NAME	
	NO.	

PROFILE	SURVEYED	DATE
	PLOTTED	BY
	NOTED	
	CHECKED	
	NO. OF WAY CHECKED	
	STRUCTURE NOTATIONS OK'D	
	NO.	

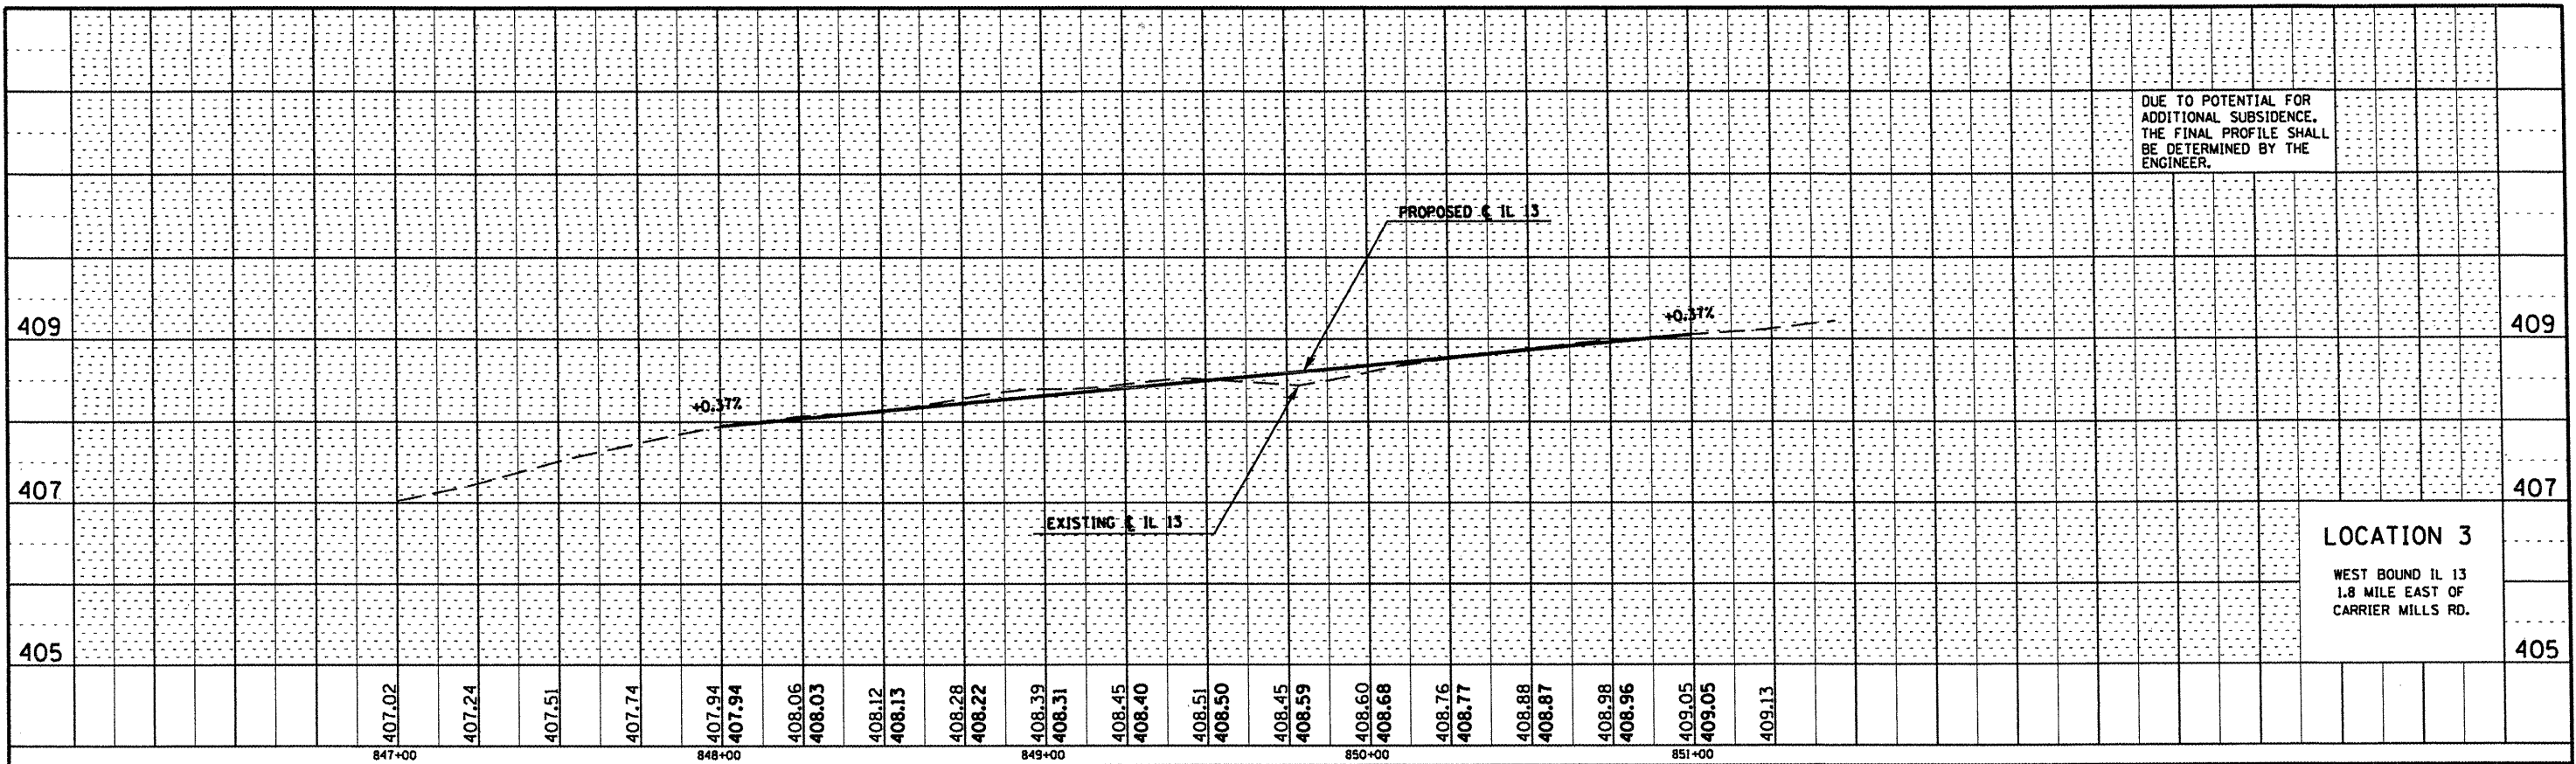

DUE TO POTENTIAL FOR ADDITIONAL SUBSIDENCE, THE FINAL PROFILE SHALL BE DETERMINED BY THE ENGINEER.

LOCATION 3
WEST BOUND IL 13
1.8 MILE EAST OF
CARRIER MILLS RD.

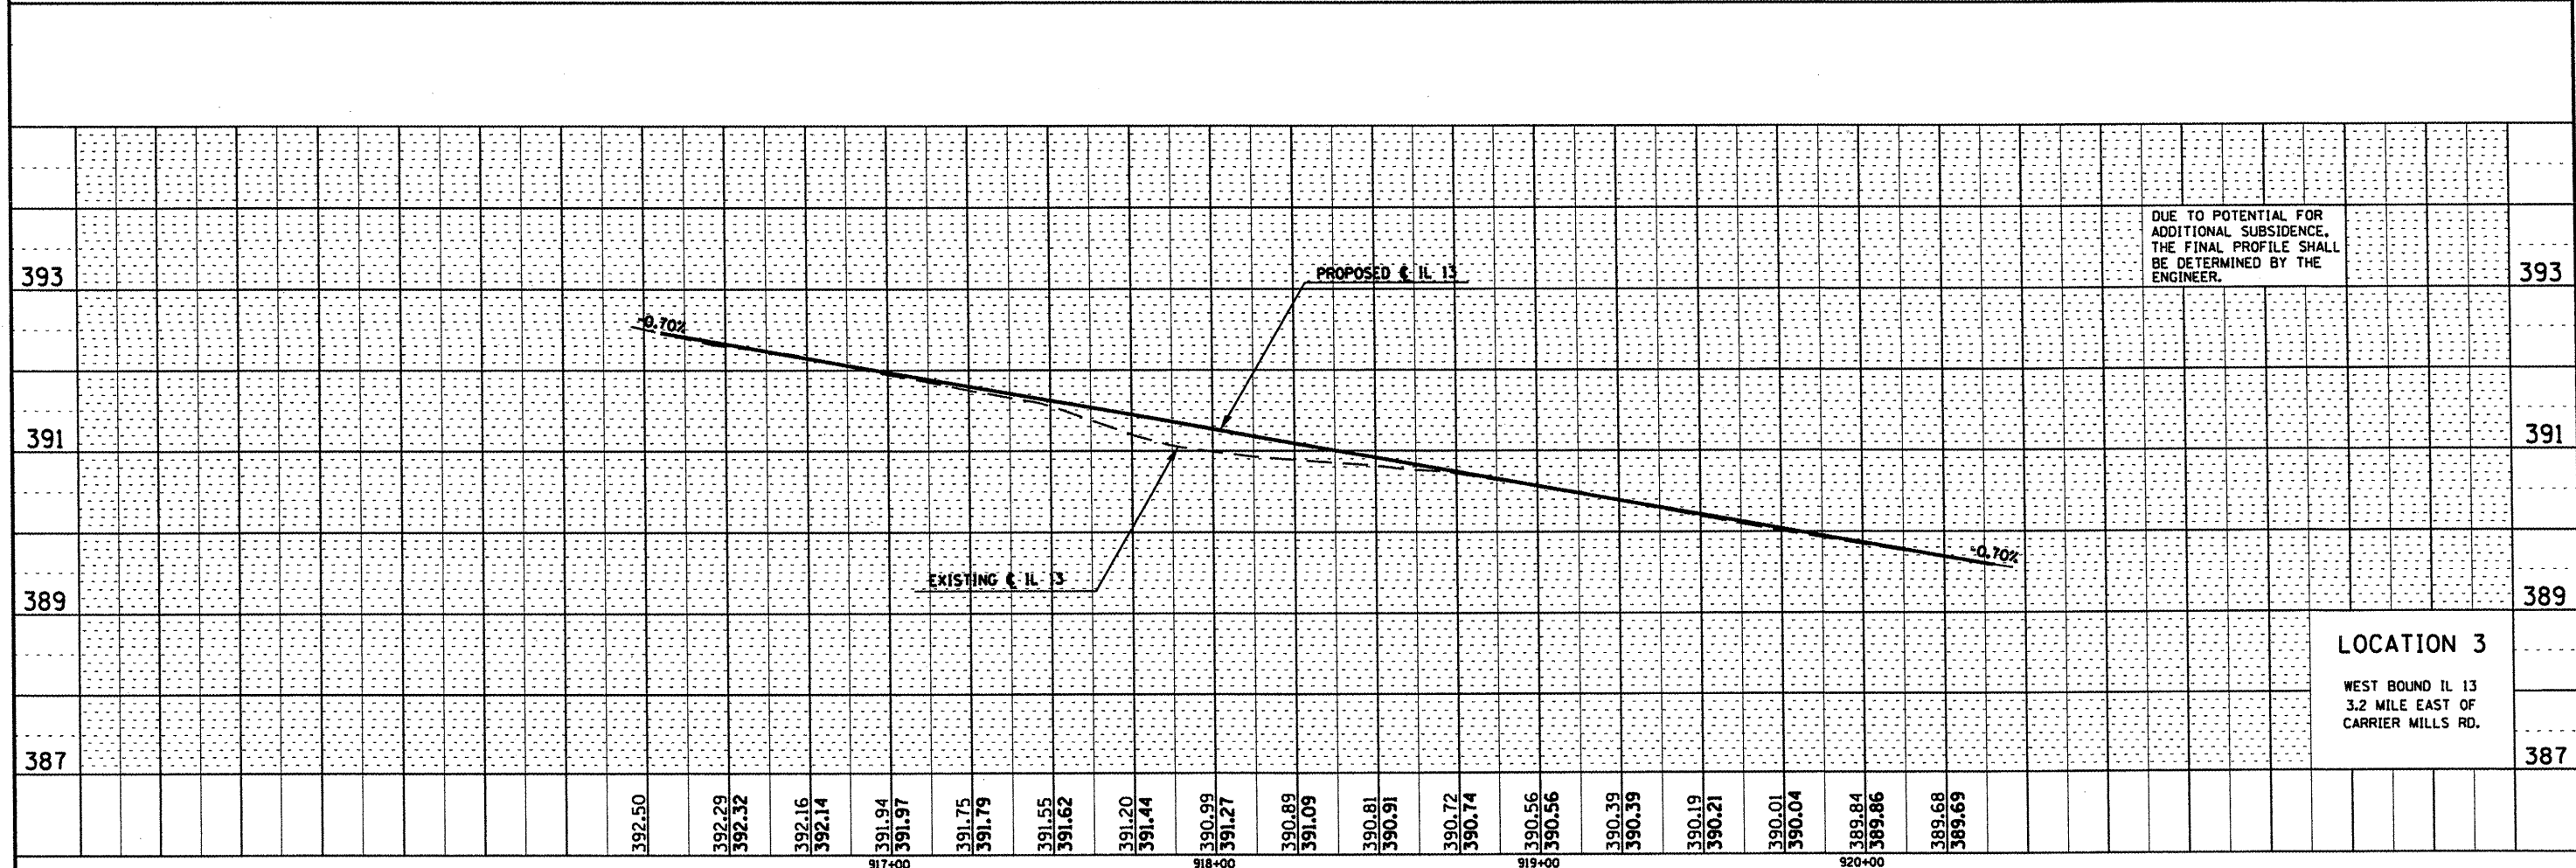

DUE TO POTENTIAL FOR ADDITIONAL SUBSIDENCE, THE FINAL PROFILE SHALL BE DETERMINED BY THE ENGINEER.

LOCATION 3
WEST BOUND IL 13
3.2 MILE EAST OF
CARRIER MILLS RD.

FILE NAME =	USER NAME = Bradleytf	DESIGNED -	REVISED -	STATE OF ILLINOIS DEPARTMENT OF TRANSPORTATION	PROFILE SHEET LOCATION 3			F.A. RTE.	SECTION	COUNTY	TOTAL SHEETS	SHEET NO.	
ca:\pwork\pwidot\bradleytf\d0256064\78238	sheets.dgn	DRAWN -	REVISED -		SCALE:	SHEET NO.	OF	SHEETS	STA.	TO STA.	VARIOUS	64	20
	PLOT SCALE = 51.5915' / IN.	CHECKED -	REVISED -		CONTRACT NO. 78238								
	PLOT DATE = 4/1/2011	DATE -	REVISED -		ILLINOIS FED. AID PROJECT								