



PLAN	SURVEYED	DATE
	ALIGNED	BY
	ADJUSTED	
	PT. OF WAY CHECKED	
	NO. _____	
	DATE _____	

PROFILE	SURVEYED	DATE
	PLOTTED	BY
	NOTE BOOK	
	NO. _____	
	DATE _____	

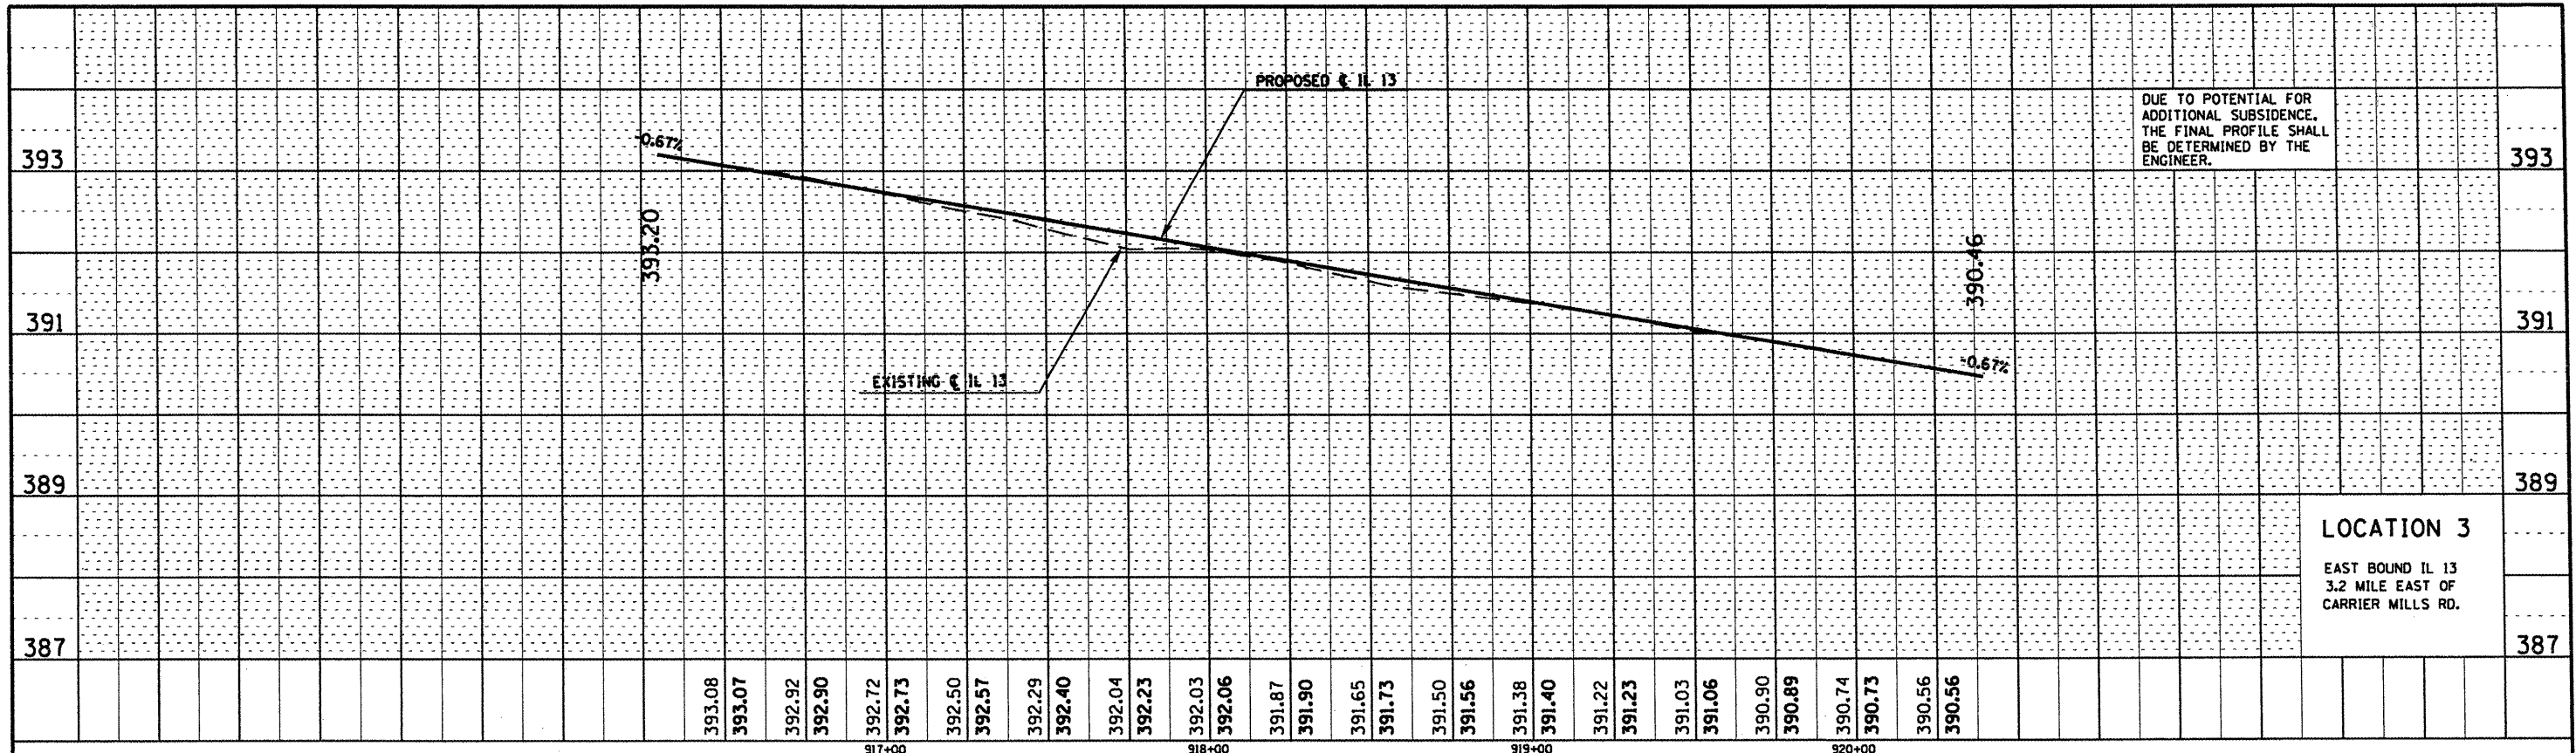

LOCATION 3
EAST BOUND IL 13
3.2 MILE EAST OF
CARRIER MILLS RD.

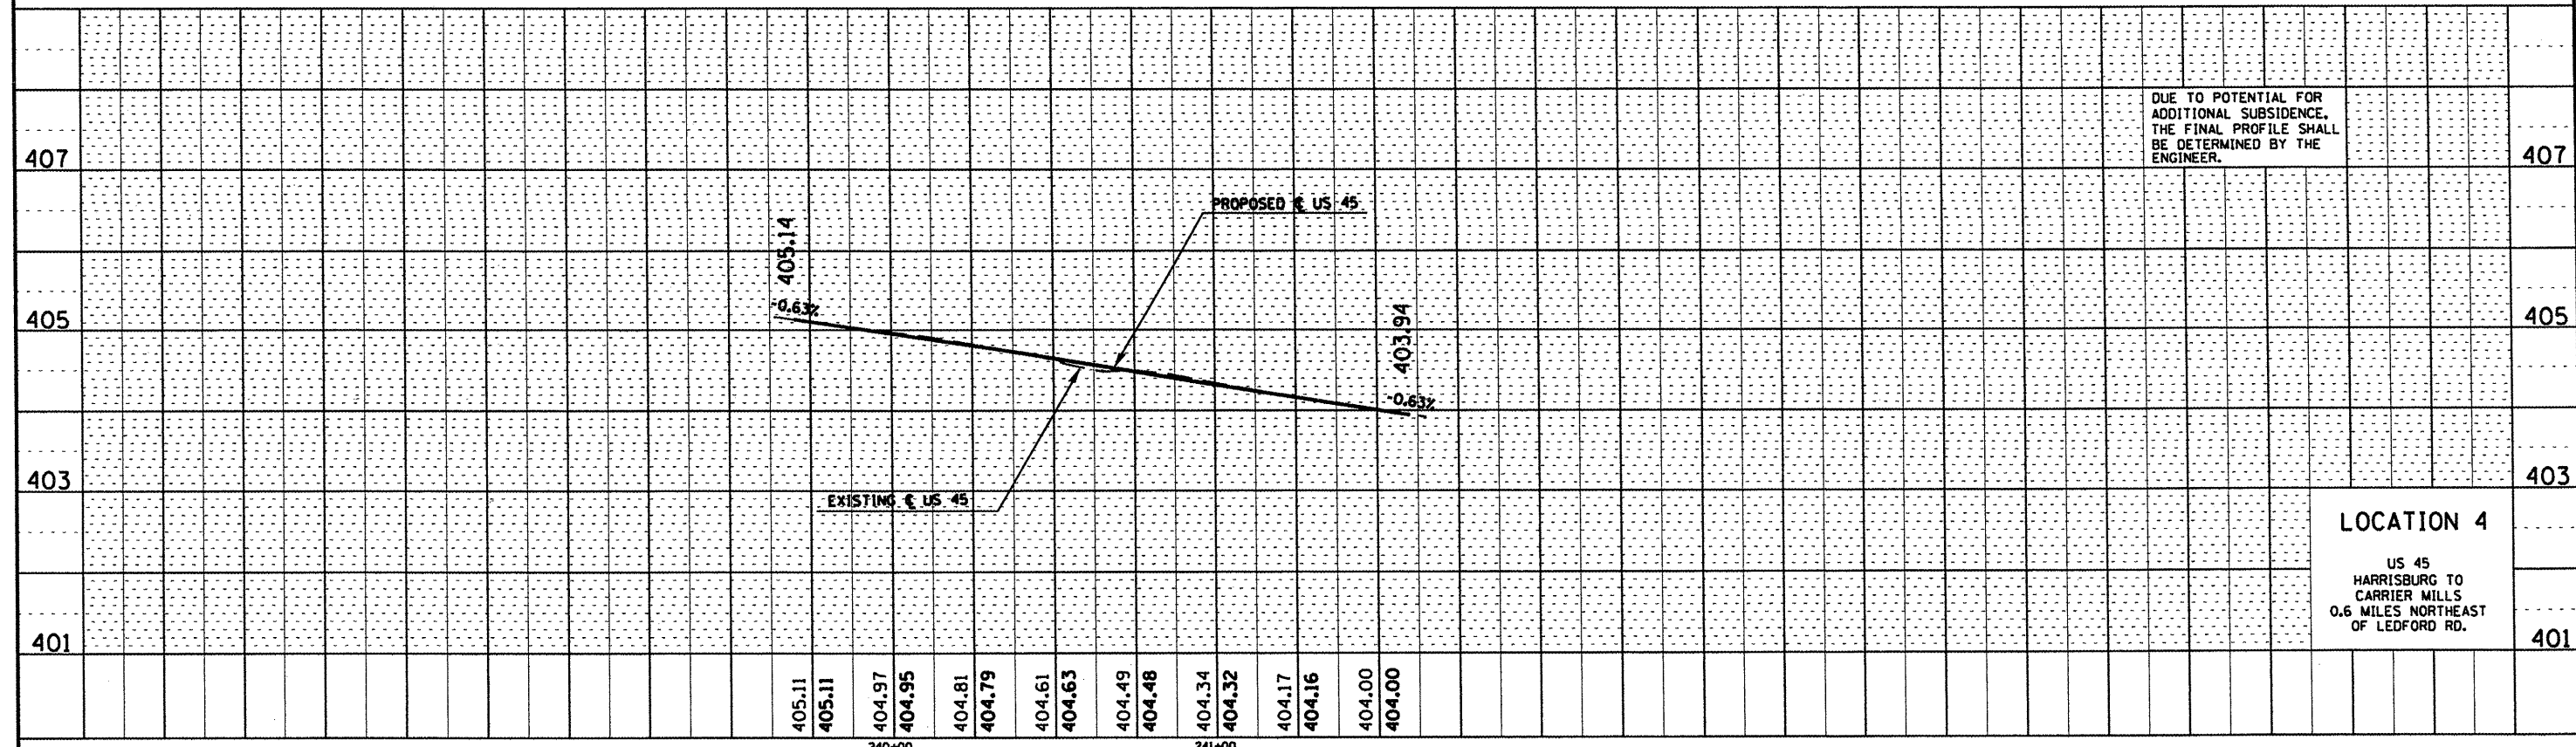

LOCATION 4
US 45
HARRISBURG TO
CARRIER MILLS
0.6 MILES NORTHEAST
OF LEDFORD RD.

FILE NAME =	USER NAME = Bradleytf	DESIGNED -	REVISED -	STATE OF ILLINOIS DEPARTMENT OF TRANSPORTATION	PROFILE SHEET LOCATION 3 & 4	F.A. RTE.	SECTION	COUNTY	TOTAL SHEETS	SHEET NO.
c:\pwwork\pwwork\bradleytf\d0256864\78238-sheets.dgn	PLOT SCALE = 51.9913' / IN.	DRAWN -	REVISED -			09 CM RESURFACING 2011	VARIOUS	64	21	
PLOT DATE = 4/1/2011	DATE -	CHECKED -	REVISED -			CONTRACT NO. 78238		ILLINOIS FED. AID PROJECT		
		DATE -	REVISED -			SCALE:	SHEET NO. OF SHEETS	STA. TO STA.		