
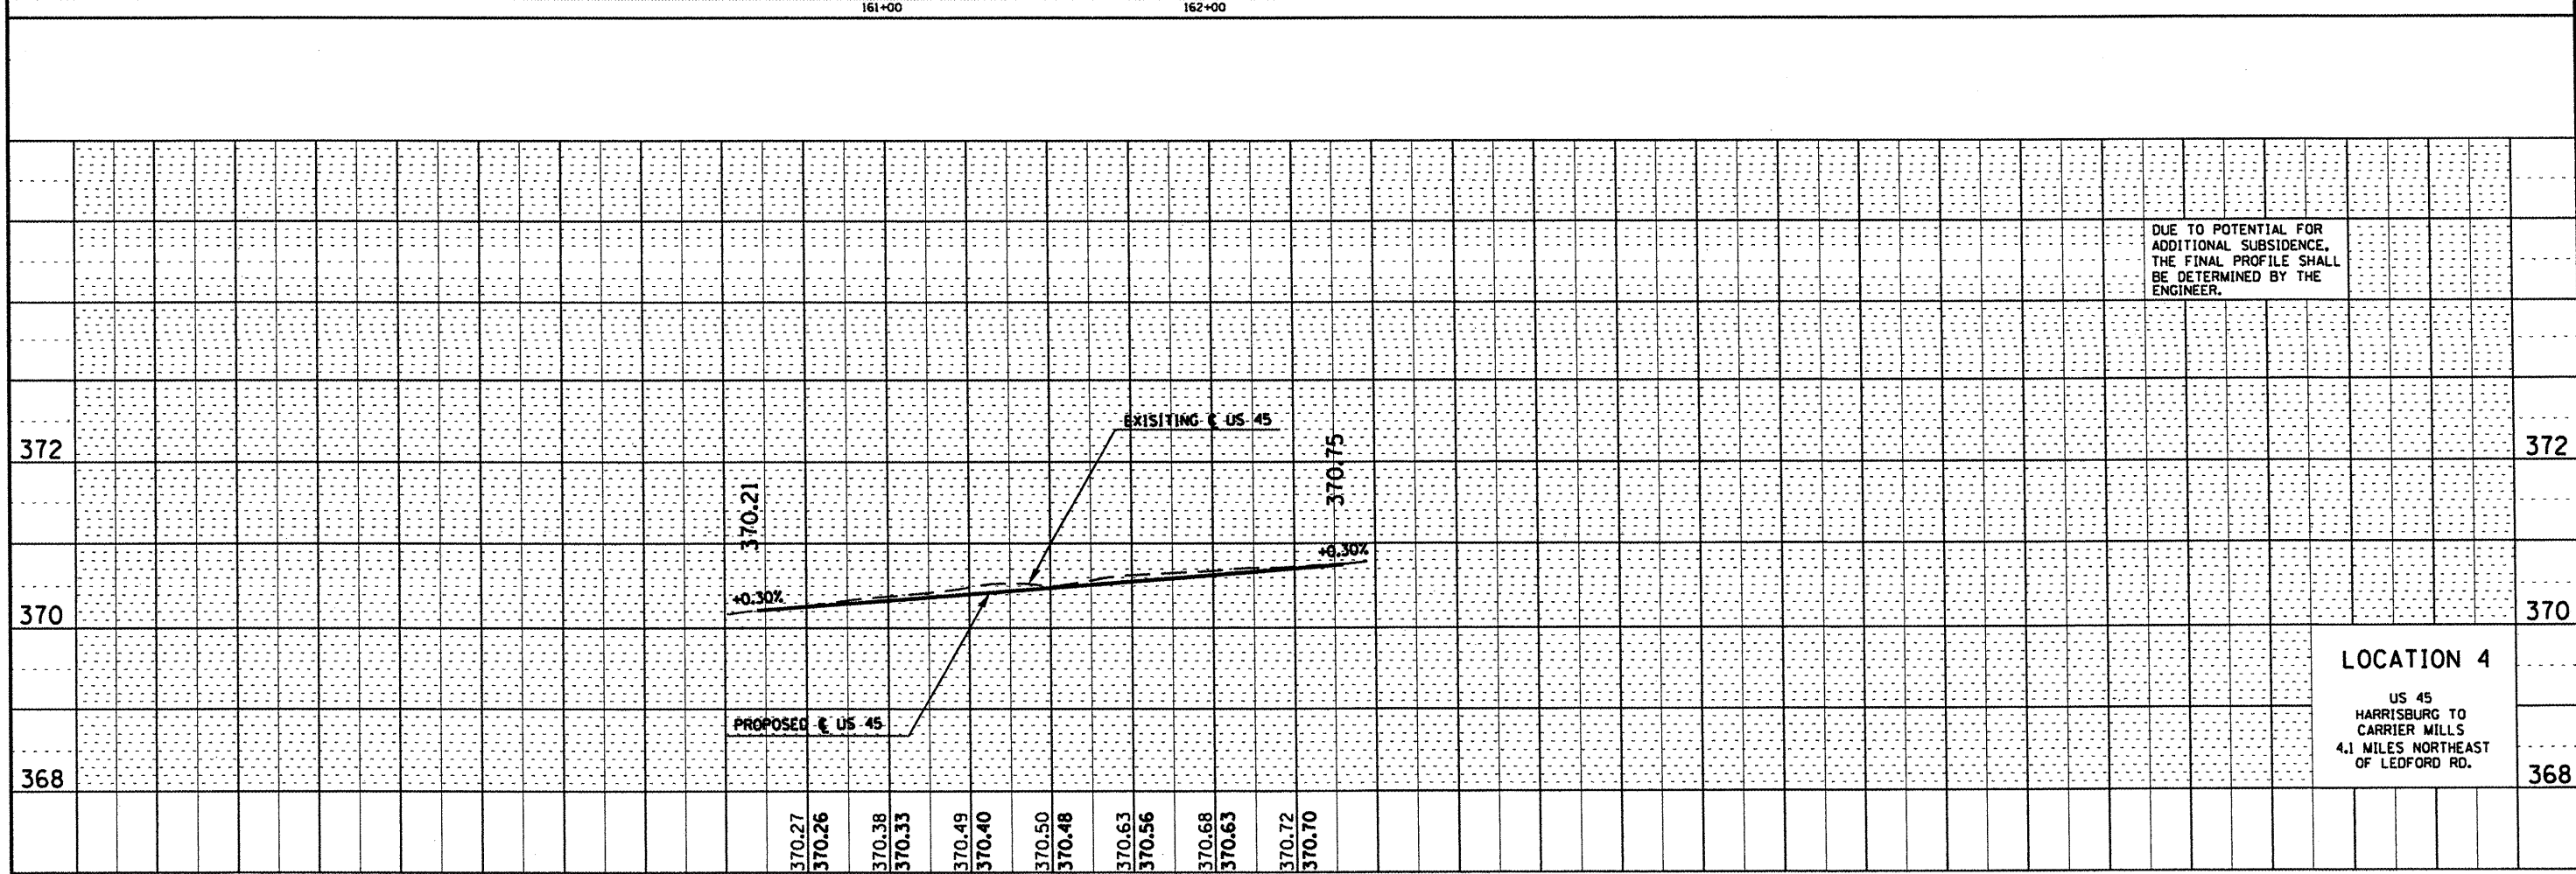


PLAN	SURVEYED	BY	DATE
	ALIGNED		
	CHECKED		
	NO. OF W.A. CHECKED		
	PLANS FILE NAME		
	NO.		

PROFILE	SURVEYED	BY	DATE
	PLOTTED		
	CHECKED		
	NO. OF NOTED		
	STRUCTURE NOTATIONS CHECKED		
	NO.		

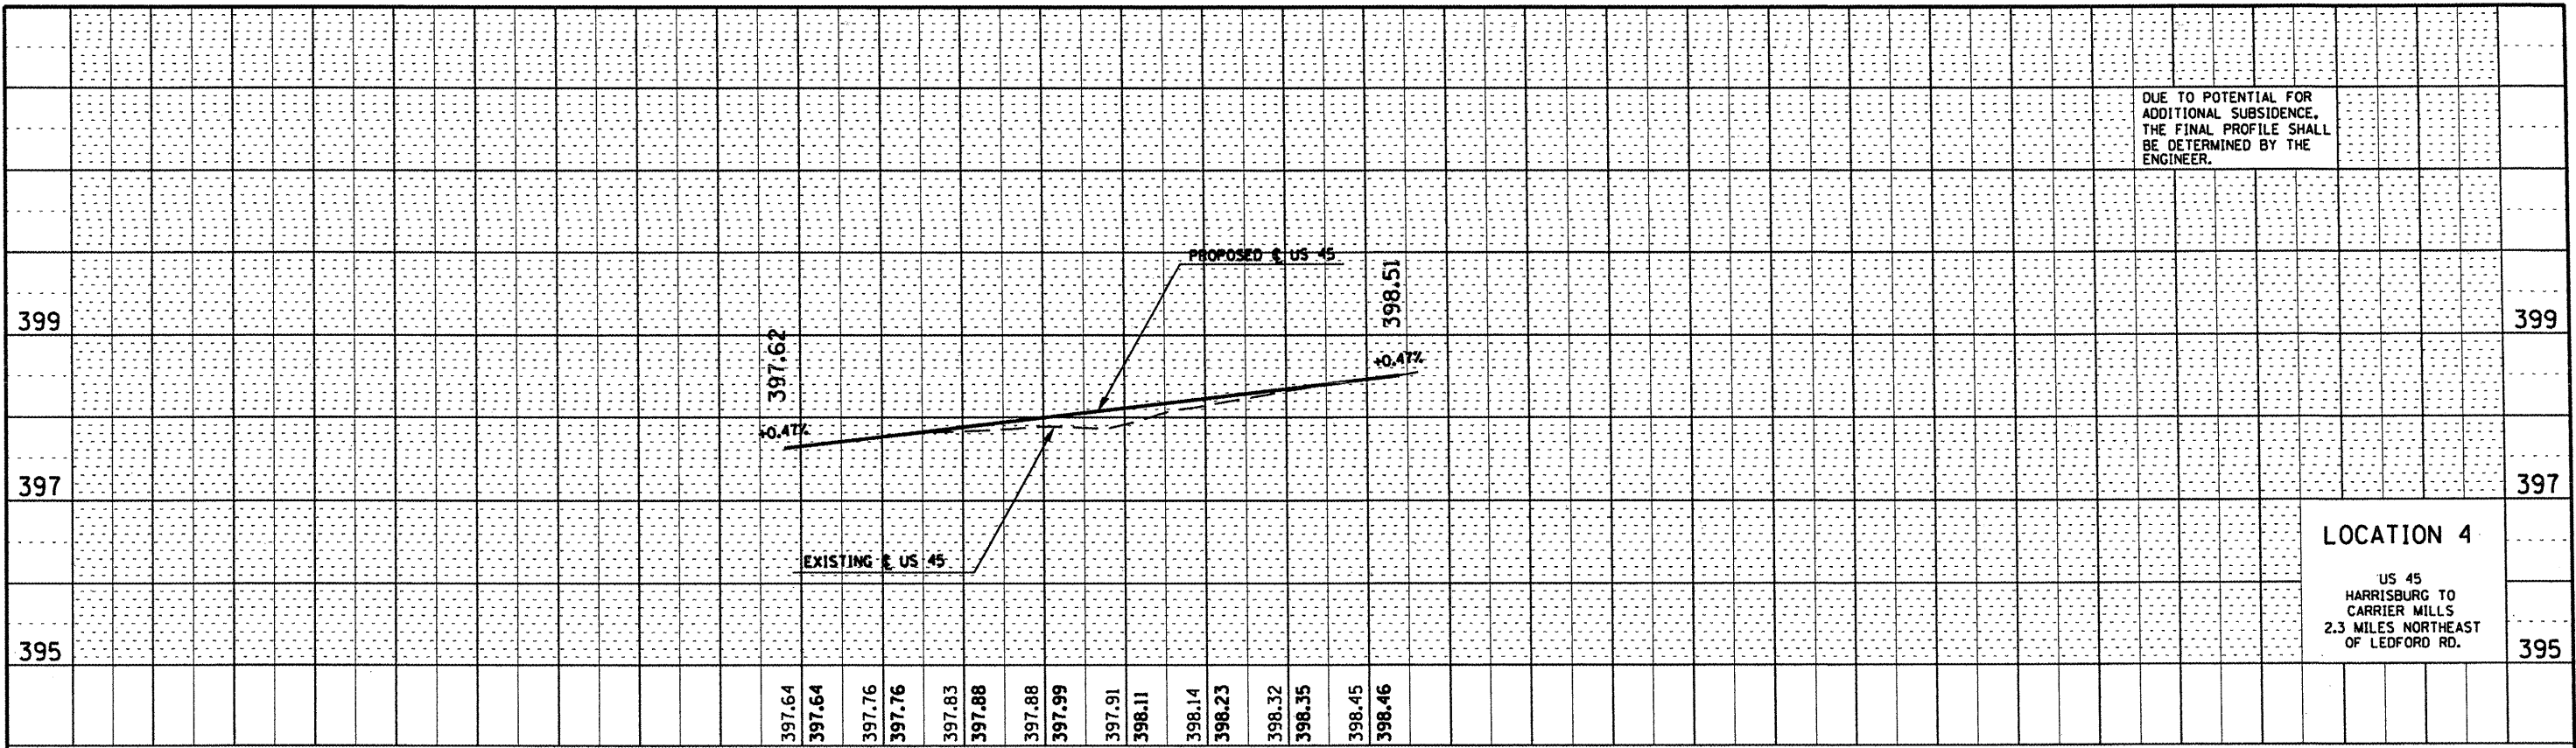

FILE NAME =	USER NAME = Bradleyf	DESIGNED -	REVISED -	STATE OF ILLINOIS DEPARTMENT OF TRANSPORTATION	PROFILE SHEET LOCATION 4	F.A. RTE.	SECTION	COUNTY	TOTAL SHEETS	SHEET NO.
c:\pwork\pwork\bradleyf\0256064\7823	-sheets.dgn	DRAWN -	REVISED -			09 CM RESURFACING 2011	VARIOUS	64	23	
PLOT SCALE = 51.5915' / IN.		CHECKED -	REVISED -			CONTRACT NO. 78238		ILLINOIS FED. AID PROJECT		
PLOT DATE = 4/1/2011		DATE -	REVISED -			SCALE:	SHEET NO. OF SHEETS	STA. TO STA.		