



DATE	
BY	
DESIGNED	
CHECKED	
DATE	
REVISIONS	
NO.	
FILE NAME	

DATE	
BY	
DESIGNED	
CHECKED	
DATE	
REVISIONS	
NO.	
FILE NAME	

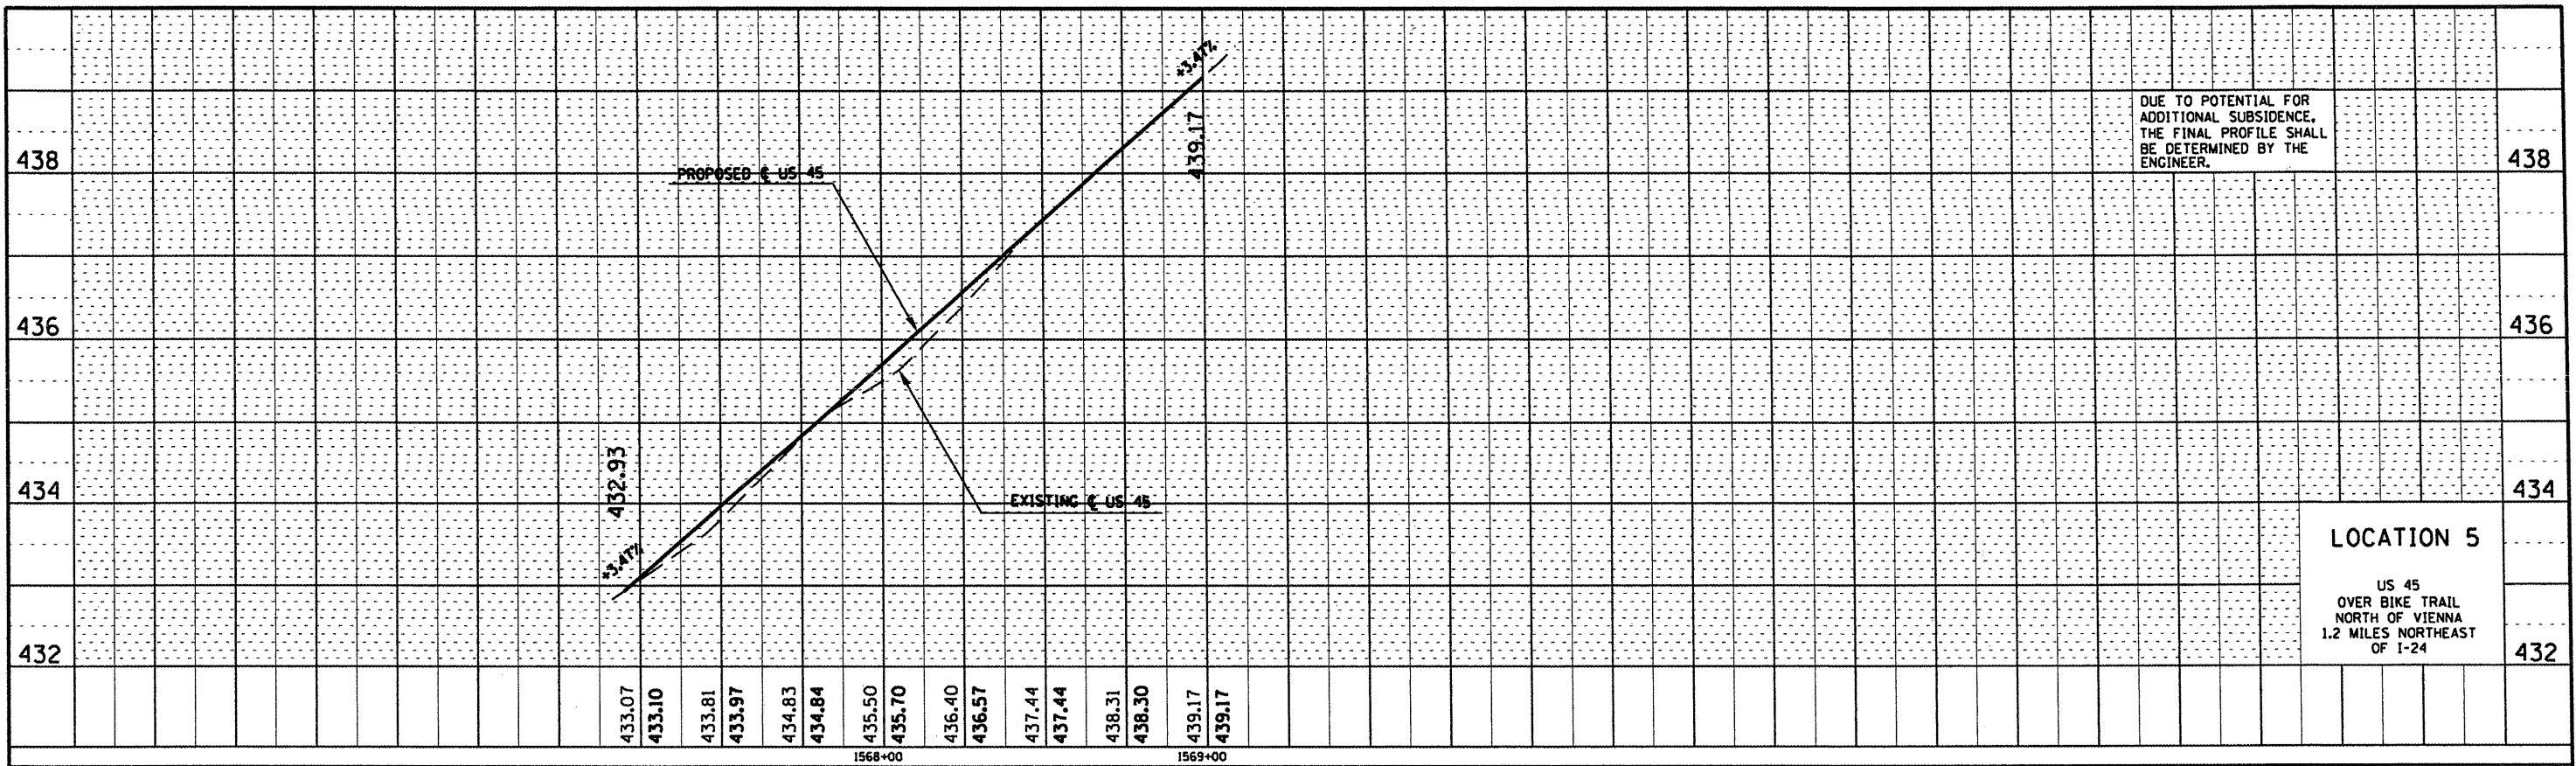

DUE TO POTENTIAL FOR ADDITIONAL SUBSIDENCE, THE FINAL PROFILE SHALL BE DETERMINED BY THE ENGINEER.

LOCATION 5
US 45
OVER BIKE TRAIL
NORTH OF VIENNA
1.2 MILES NORTHEAST
OF I-24

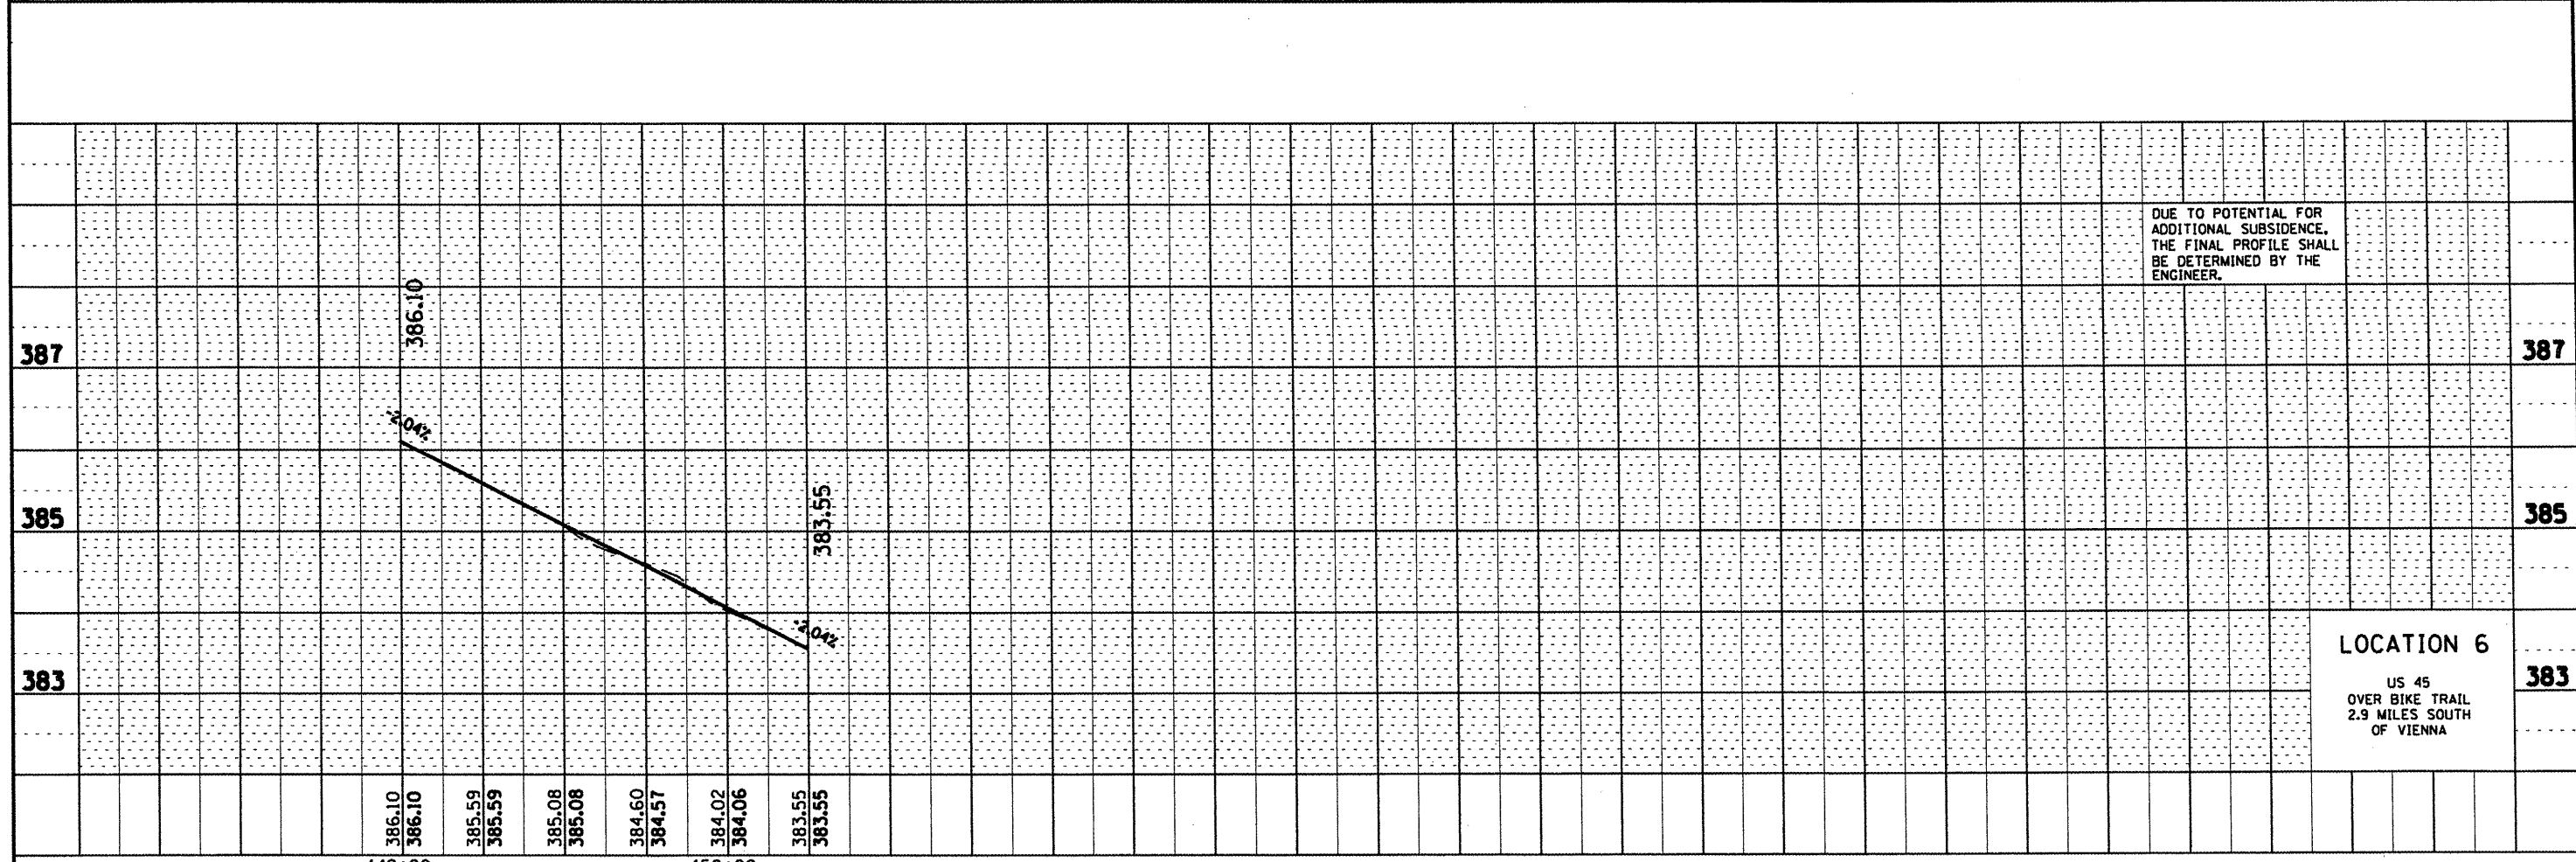

DUE TO POTENTIAL FOR ADDITIONAL SUBSIDENCE, THE FINAL PROFILE SHALL BE DETERMINED BY THE ENGINEER.

LOCATION 6
US 45
OVER BIKE TRAIL
2.9 MILES SOUTH
OF VIENNA

FILE NAME =	USER NAME = Bradleyf	DESIGNED -	REVISED -	STATE OF ILLINOIS DEPARTMENT OF TRANSPORTATION	PROFILE SHEET LOCATION 5 & 6	F.A. RTE.	SECTION	COUNTY	TOTAL SHEETS	SHEET NO.
o:\pwork\pwt\dot\bradleyf\0256864\78238\sheet5.dgn	DRAWN -	REVISED -	09 CM RESURFACING 2011			VARIOUS	64	24		
PLOT SCALE = 51.5915' / IN.	CHECKED -	REVISED -	CONTRACT NO. 78238							
PLOT DATE = 4/1/2011	DATE -	REVISED -	ILLINOIS FED. AID PROJECT							
SCALE:		SHEET NO. OF SHEETS STA. TO STA.								