


| | |
|---------------|--|
| DATE | |
| BY | |
| FINAL SURVEY | |
| NOTE BOOK | |
| TEMP. PLATE | |
| AREAS CHECKED | |
| NO. | |

| | |
|-----------------|--|
| DATE | |
| BY | |
| ORIGINAL SURVEY | |
| NOTE BOOK | |
| TEMP. PLATE | |
| AREAS CHECKED | |
| NO. | |

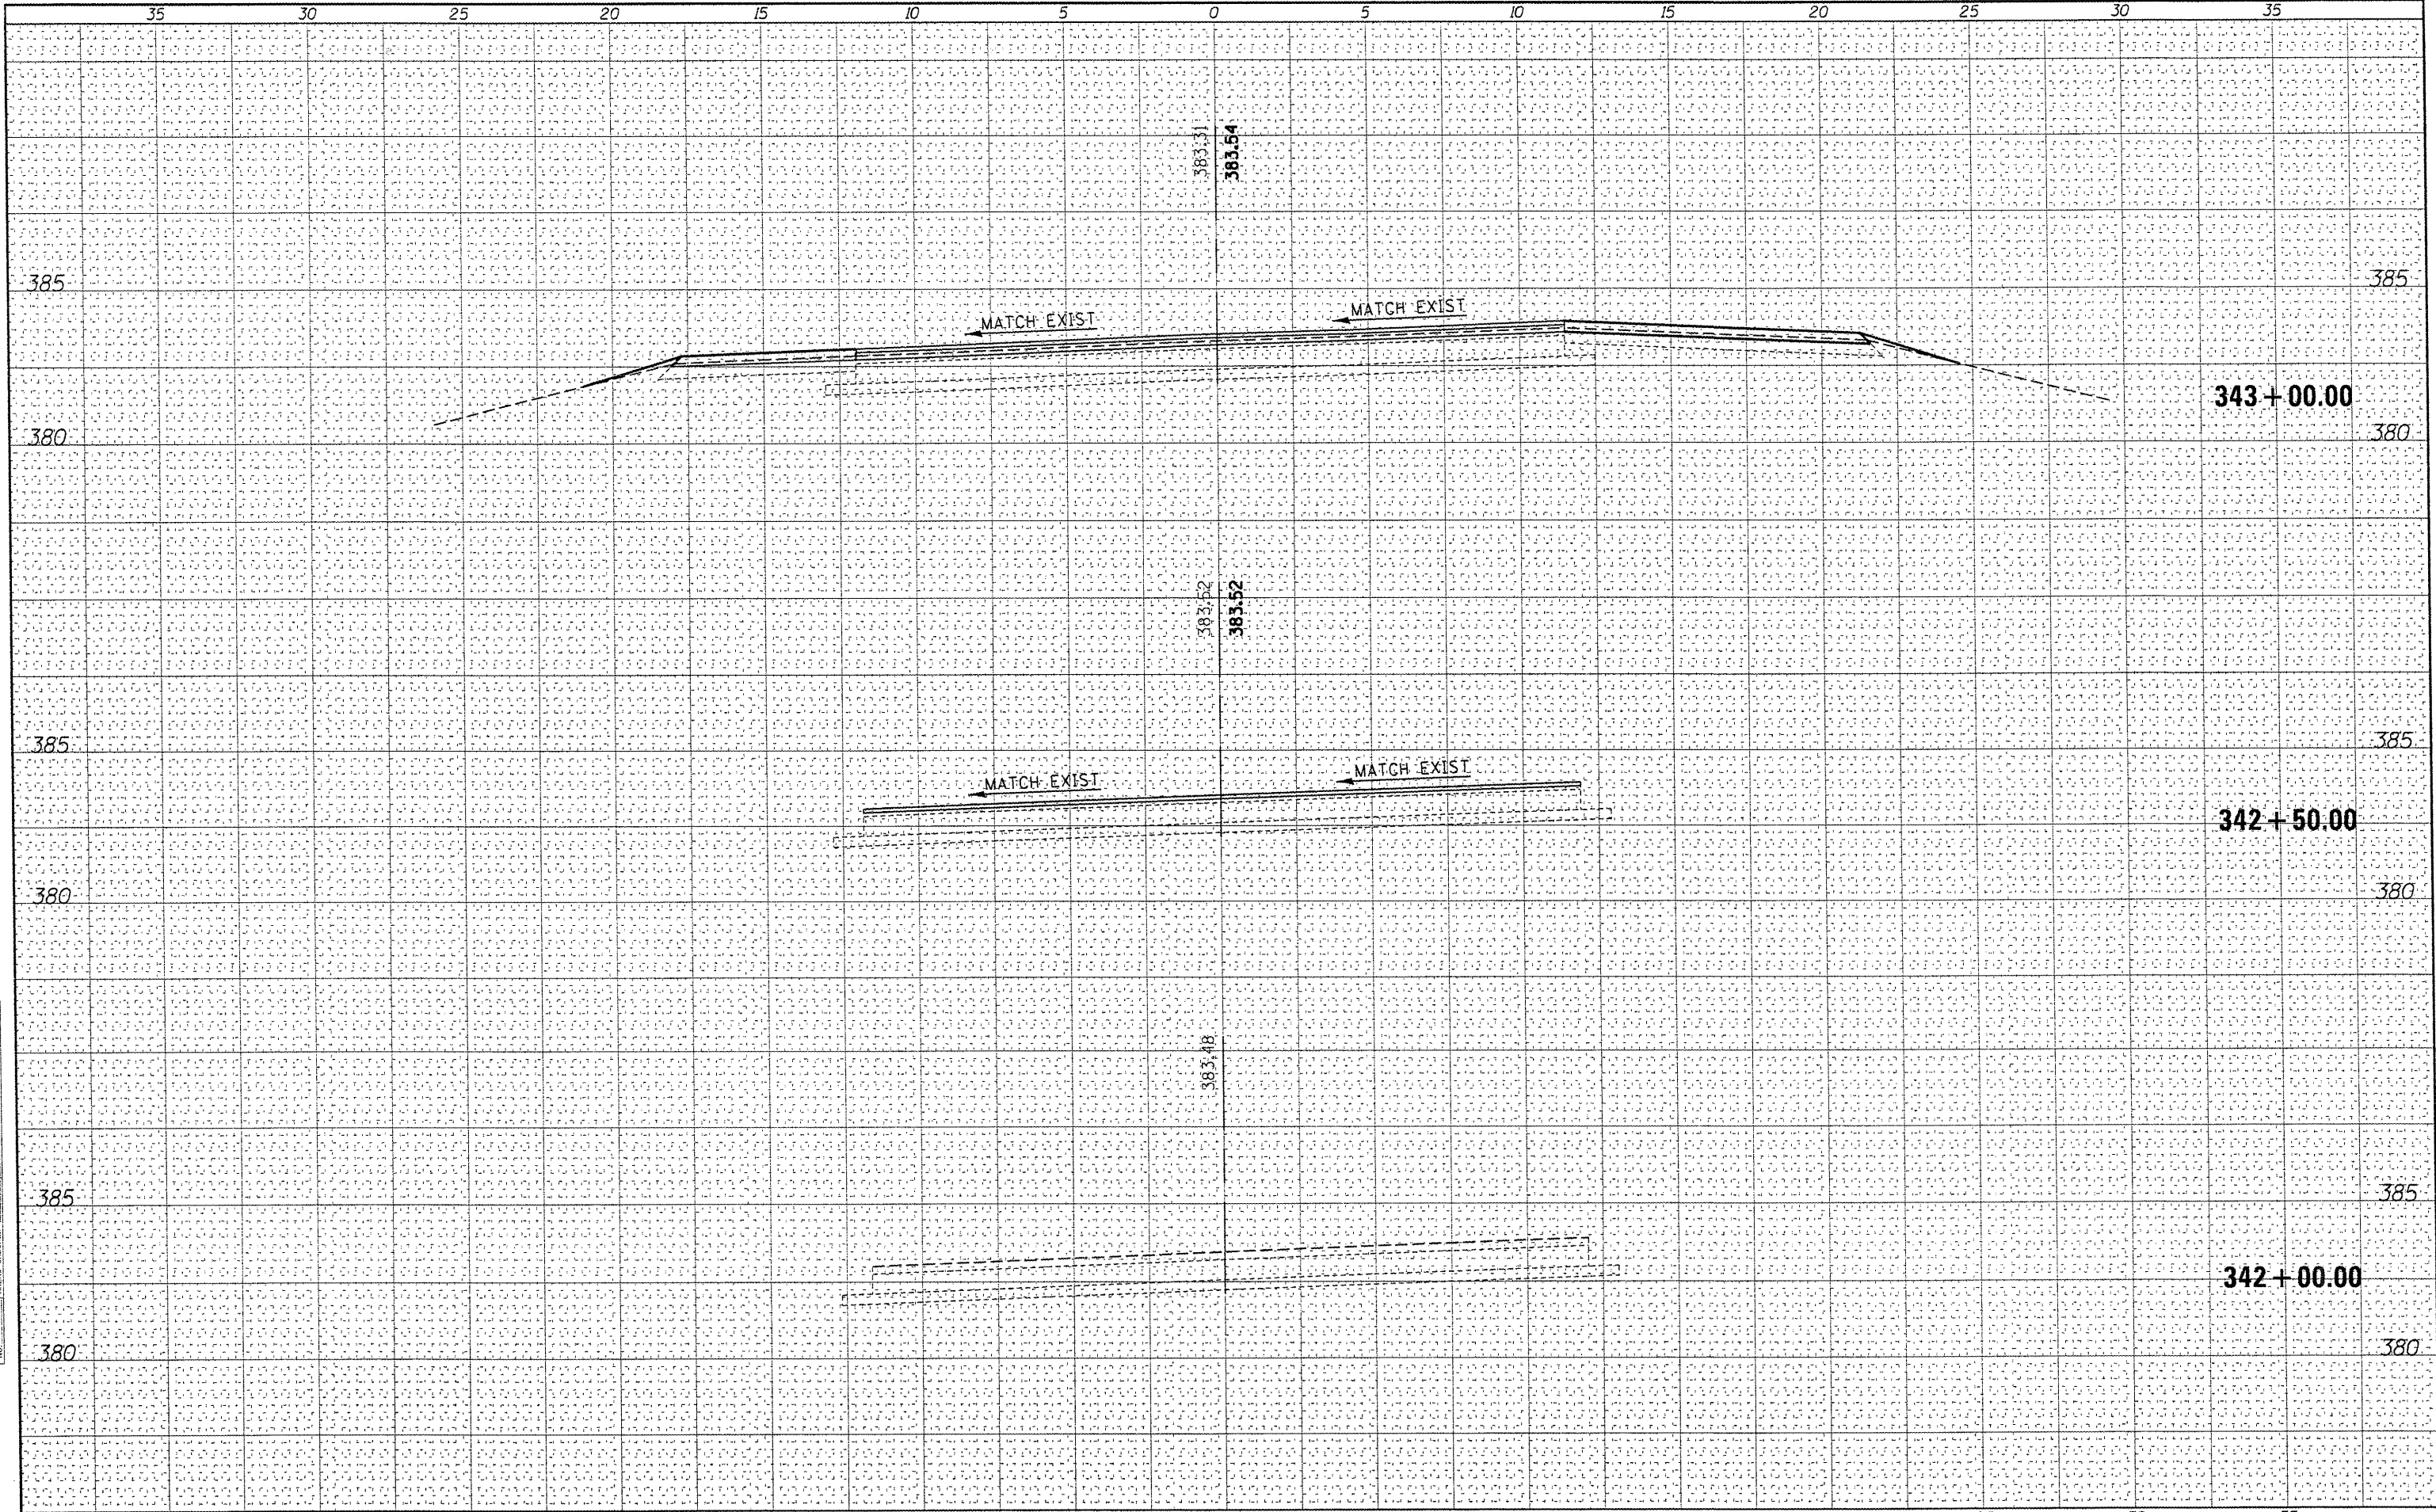

| | | | | | | | | | | |
|--|---------------------|------------|-----------|---|--|---------------------------|-----------------|---------|----------------------------------|-----------|
| FILE NAME = | USER NAME = neadhem | DESIGNED - | REVISED - | STATE OF ILLINOIS DEPARTMENT OF TRANSPORTATION | IL 13 OVER BIG MUDDY, LOCATION 1 CROSS SECTIONS | F.A.P. RTE. | SECTION | COUNTY | TOTAL SHEETS | SHEET NO. |
| at:\p\work\axidat\dickerson\m\0256064\78238-1\LOC1-sht.dgn | LOCI-sht.dgn | DRAWN - | REVISED - | | | 332 | CONT MAINT 2012 | JACKSON | 64 | 28 |
| PLOT SCALE = 5.000' / IN. | | CHECKED - | REVISED - | | | CONTRACT NO. 78283 | | | | |
| PLOT DATE = 4/1/2011 | | DATE - | REVISED - | | | ILLINOIS FED. AID PROJECT | | | | |
| | | | | | SCALE: 1"=2.5' | SHEET NO. | OF | SHEETS | STA. 342+00.00 TO STA. 343+00.00 | |