


DATE	
BY	
SURVEYED	
PLOTTED	
NOTE BOOK	
TEMPLATE	
AREAS CHECKED	
NO.	

DATE	
BY	
SURVEYED	
PLOTTED	
NOTE BOOK	
TEMPLATE	
AREAS CHECKED	
NO.	

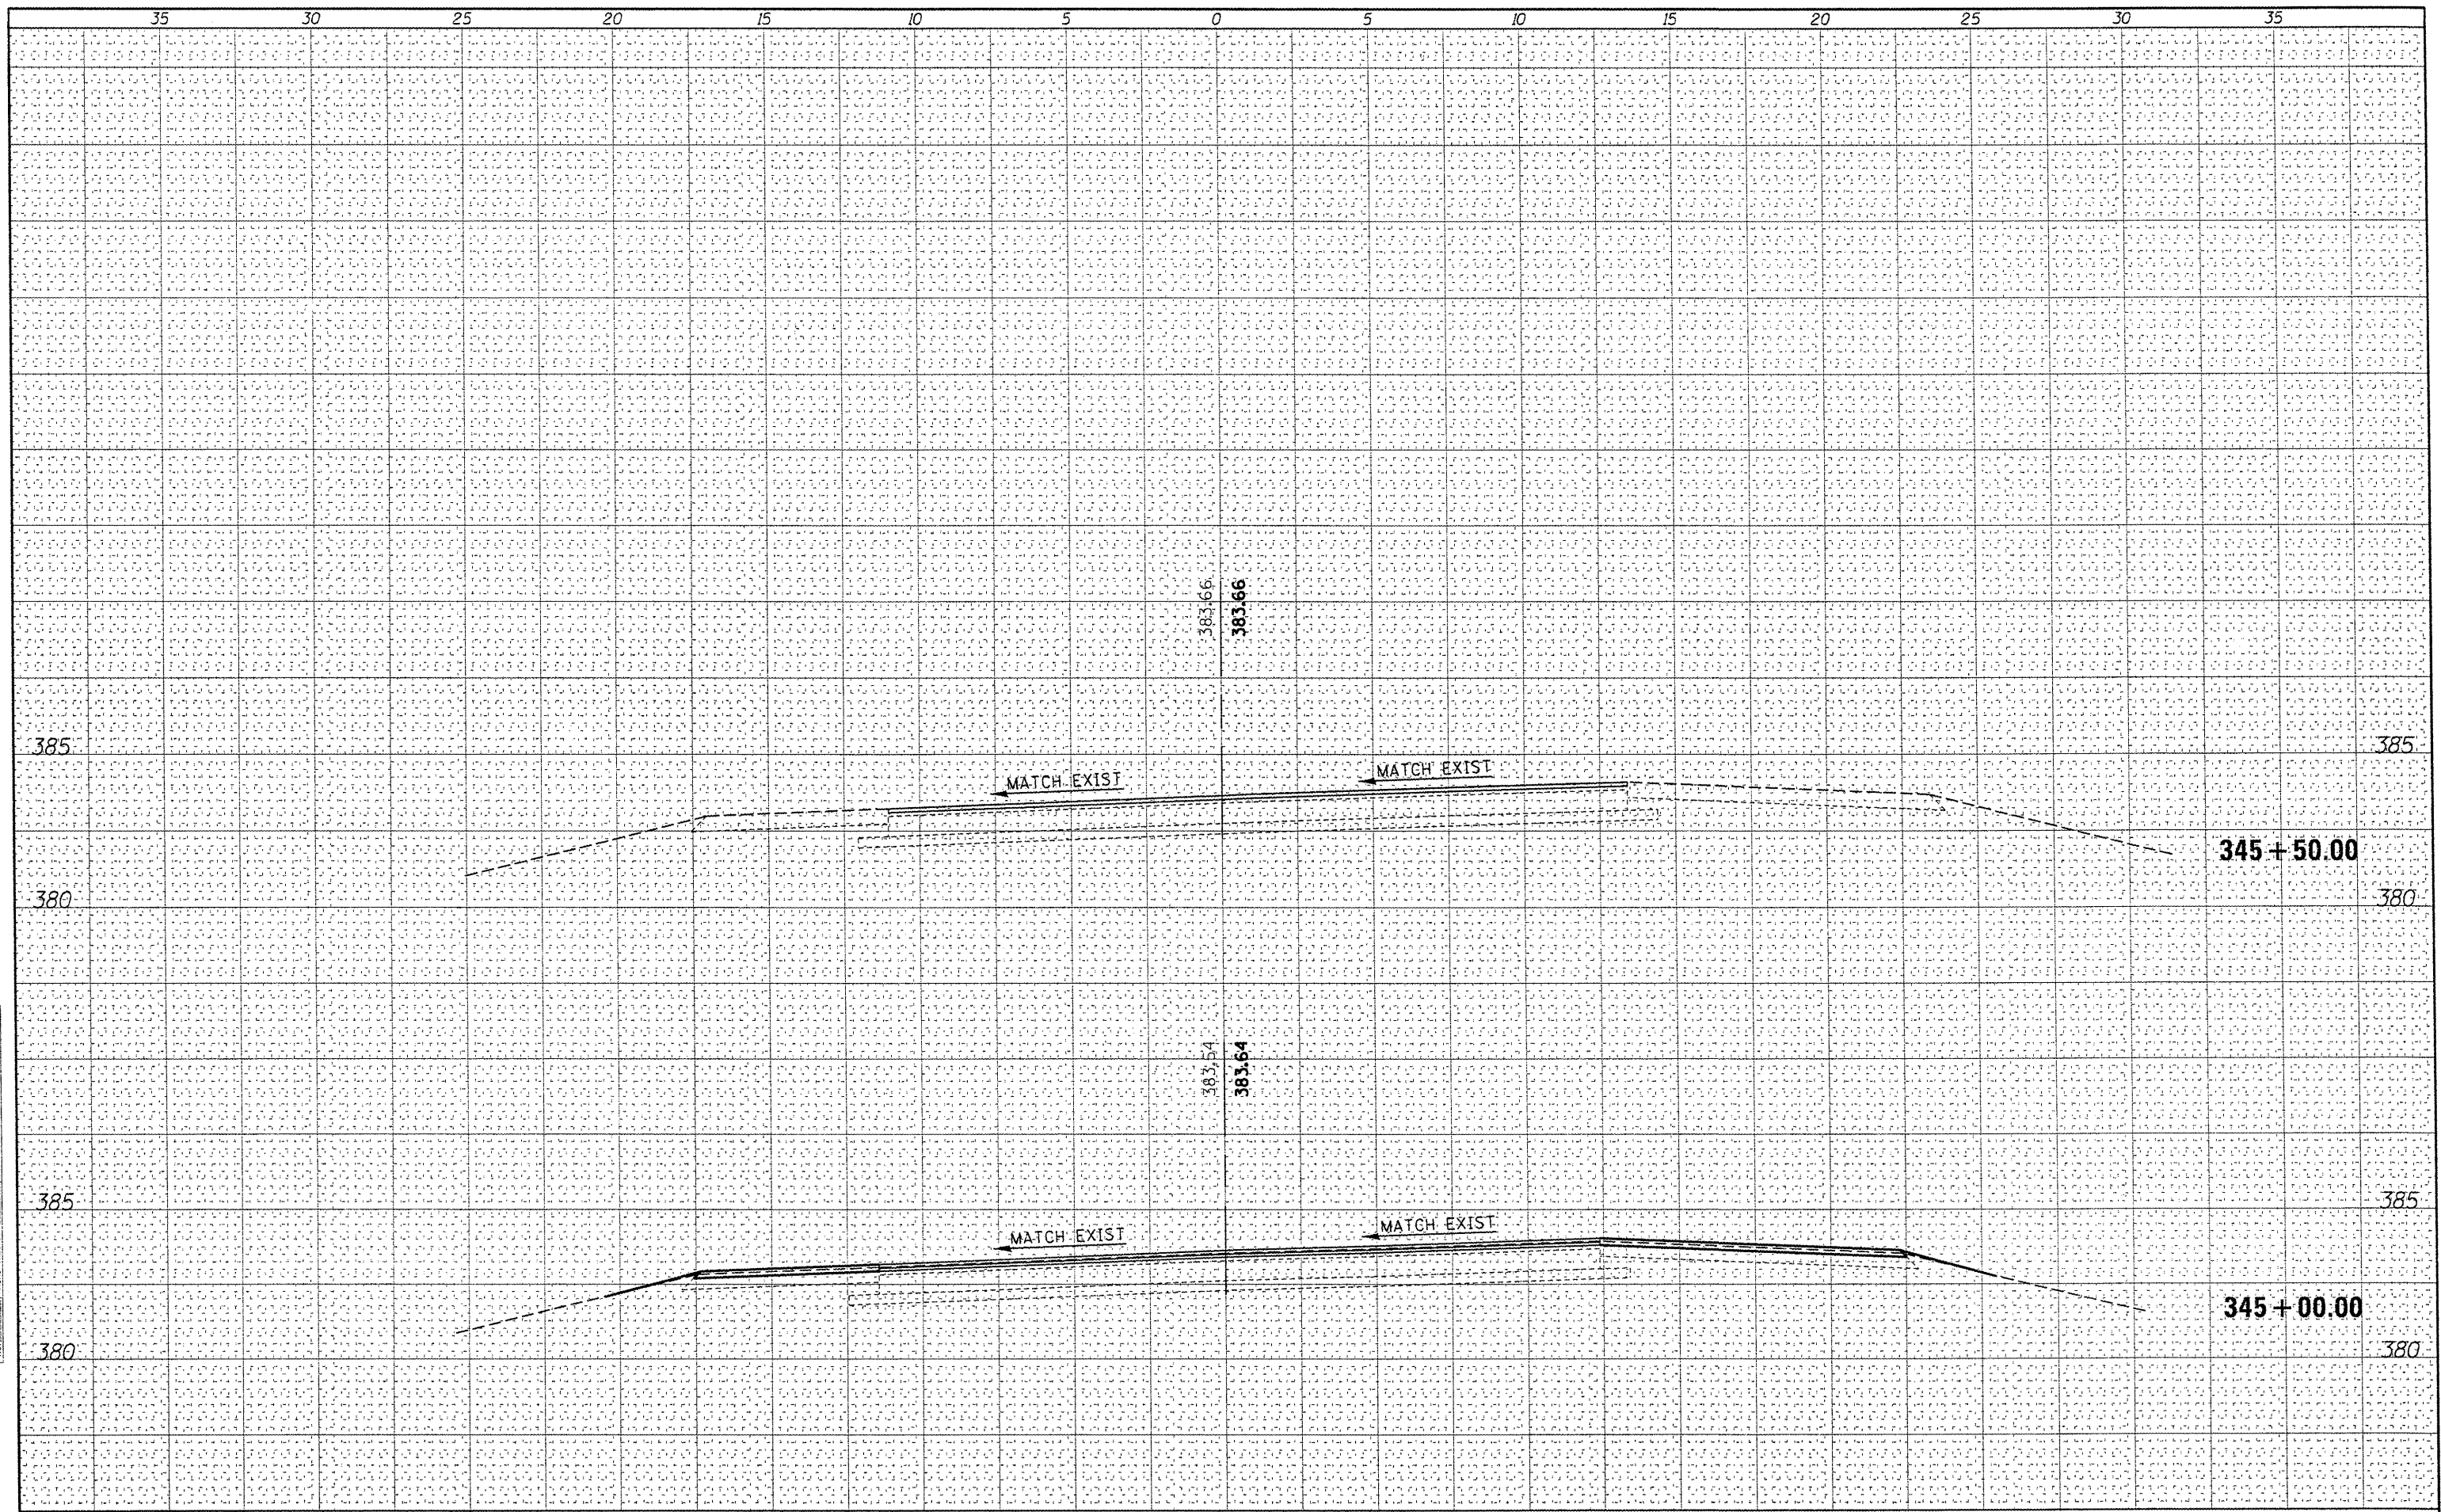

FILE NAME =	USER NAME = neecham\m	DESIGNED -	REVISED -	<b>STATE OF ILLINOIS</b> <b>DEPARTMENT OF TRANSPORTATION</b>	<b>IL 13 OVER BIG MUDDY, LOCATION 1</b> <b>CROSS SECTIONS</b>	F.A.P. RTE.	SECTION	COUNTY	TOTAL SHEETS	SHEET NO.	
c:\p\work\p\dot\dickerson\m\0256064\78238-	-LOCI-sh.t.dgn	DRAWN -	REVISED -			332	CONT MAINT 2012	JACKSON	64	30	
	PLOT SCALE = 5,000' / 1" IN.	CHECKED -	REVISED -			CONTRACT NO. 78283					
	PLOT DATE = 4/1/2011	DATE -	REVISED -			SCALE: 1"=2.5'	SHEET NO. OF	SHEETS	STA. 345+00.00 TO STA. 345+50.00	ILLINOIS FED. AID PROJECT	