


| | |
|---------------|--|
| DATE | |
| BY | |
| SURVEYED | |
| PROFITED | |
| NOTE BOOK | |
| AREAS CHECKED | |
| NO. | |

| | |
|---------------|--|
| DATE | |
| BY | |
| SURVEYED | |
| PROFITED | |
| NOTE BOOK | |
| AREAS CHECKED | |
| NO. | |

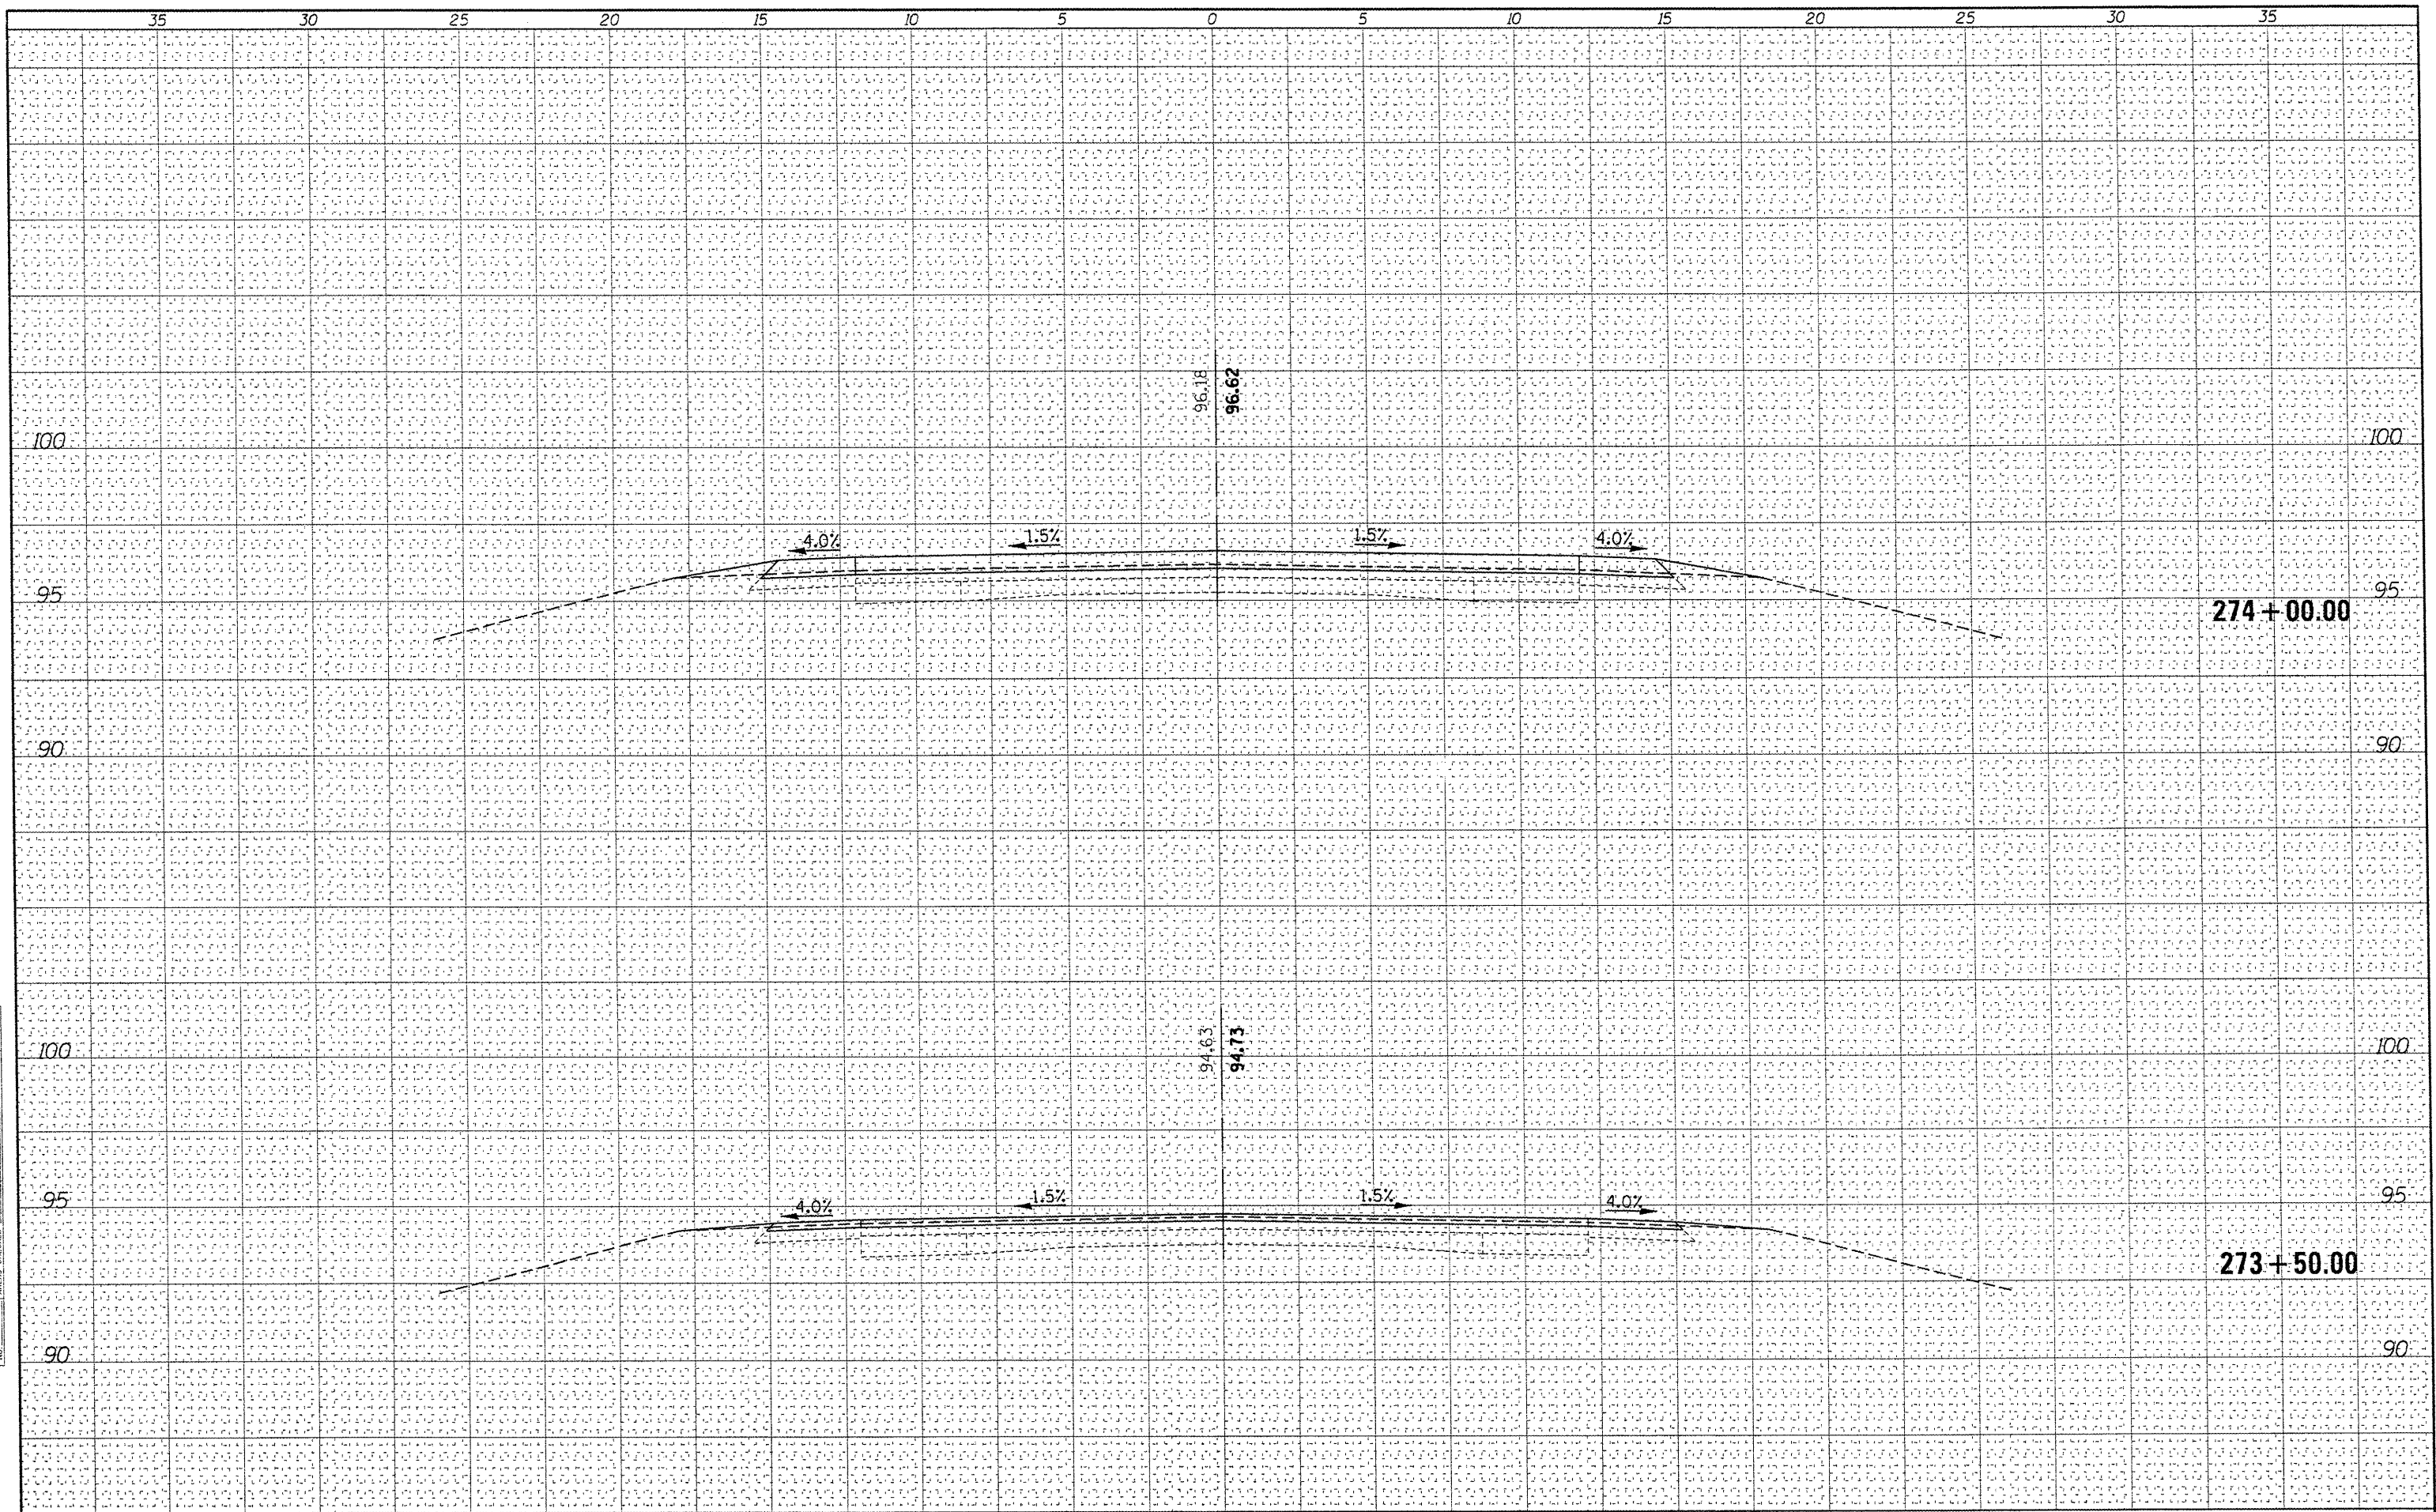

| | | | | | | | | | | | |
|--|---------------------------|------------|-----------|---|---|---------------------------|---------------------------|----------------------------------|--------------|-----------|--|
| FILE NAME = | USER NAME = neecham1m | DESIGNED - | REVISED - | STATE OF ILLINOIS DEPARTMENT OF TRANSPORTATION | OLD IL 13, LOCATION 2 CROSS SECTIONS | F.A.P. RTE. | SECTION | COUNTY | TOTAL SHEETS | SHEET NO. | |
| ct:\pw\work\pwidot\dickerson\m\d0256064\78238- | -L002-sh.t.dgn | DRAWN - | REVISED - | | | 332 | CONTRACT MAINTENANCE 2012 | | 64 | 31 | |
| | PLOT SCALE = 5.000' / IN. | CHECKED - | REVISED - | | | CONTRACT NO. 78283 | | | | | |
| | PLOT DATE = 4/1/2011 | DATE - | REVISED - | | | ILLINOIS FED. AID PROJECT | | | | | |
| | | | | | SCALE: 1"=2.5' | SHEET NO. OF SHEETS | | STA. 273+50.00 TO STA. 274+00.00 | | | |