


DATE	
BY	
FINAL SURVEY	
NOTE BOOK	
NO.	
AREAS CHECKED	

DATE	
BY	
ORIGINAL SURVEY	
NOTE BOOK	
NO.	
AREAS CHECKED	

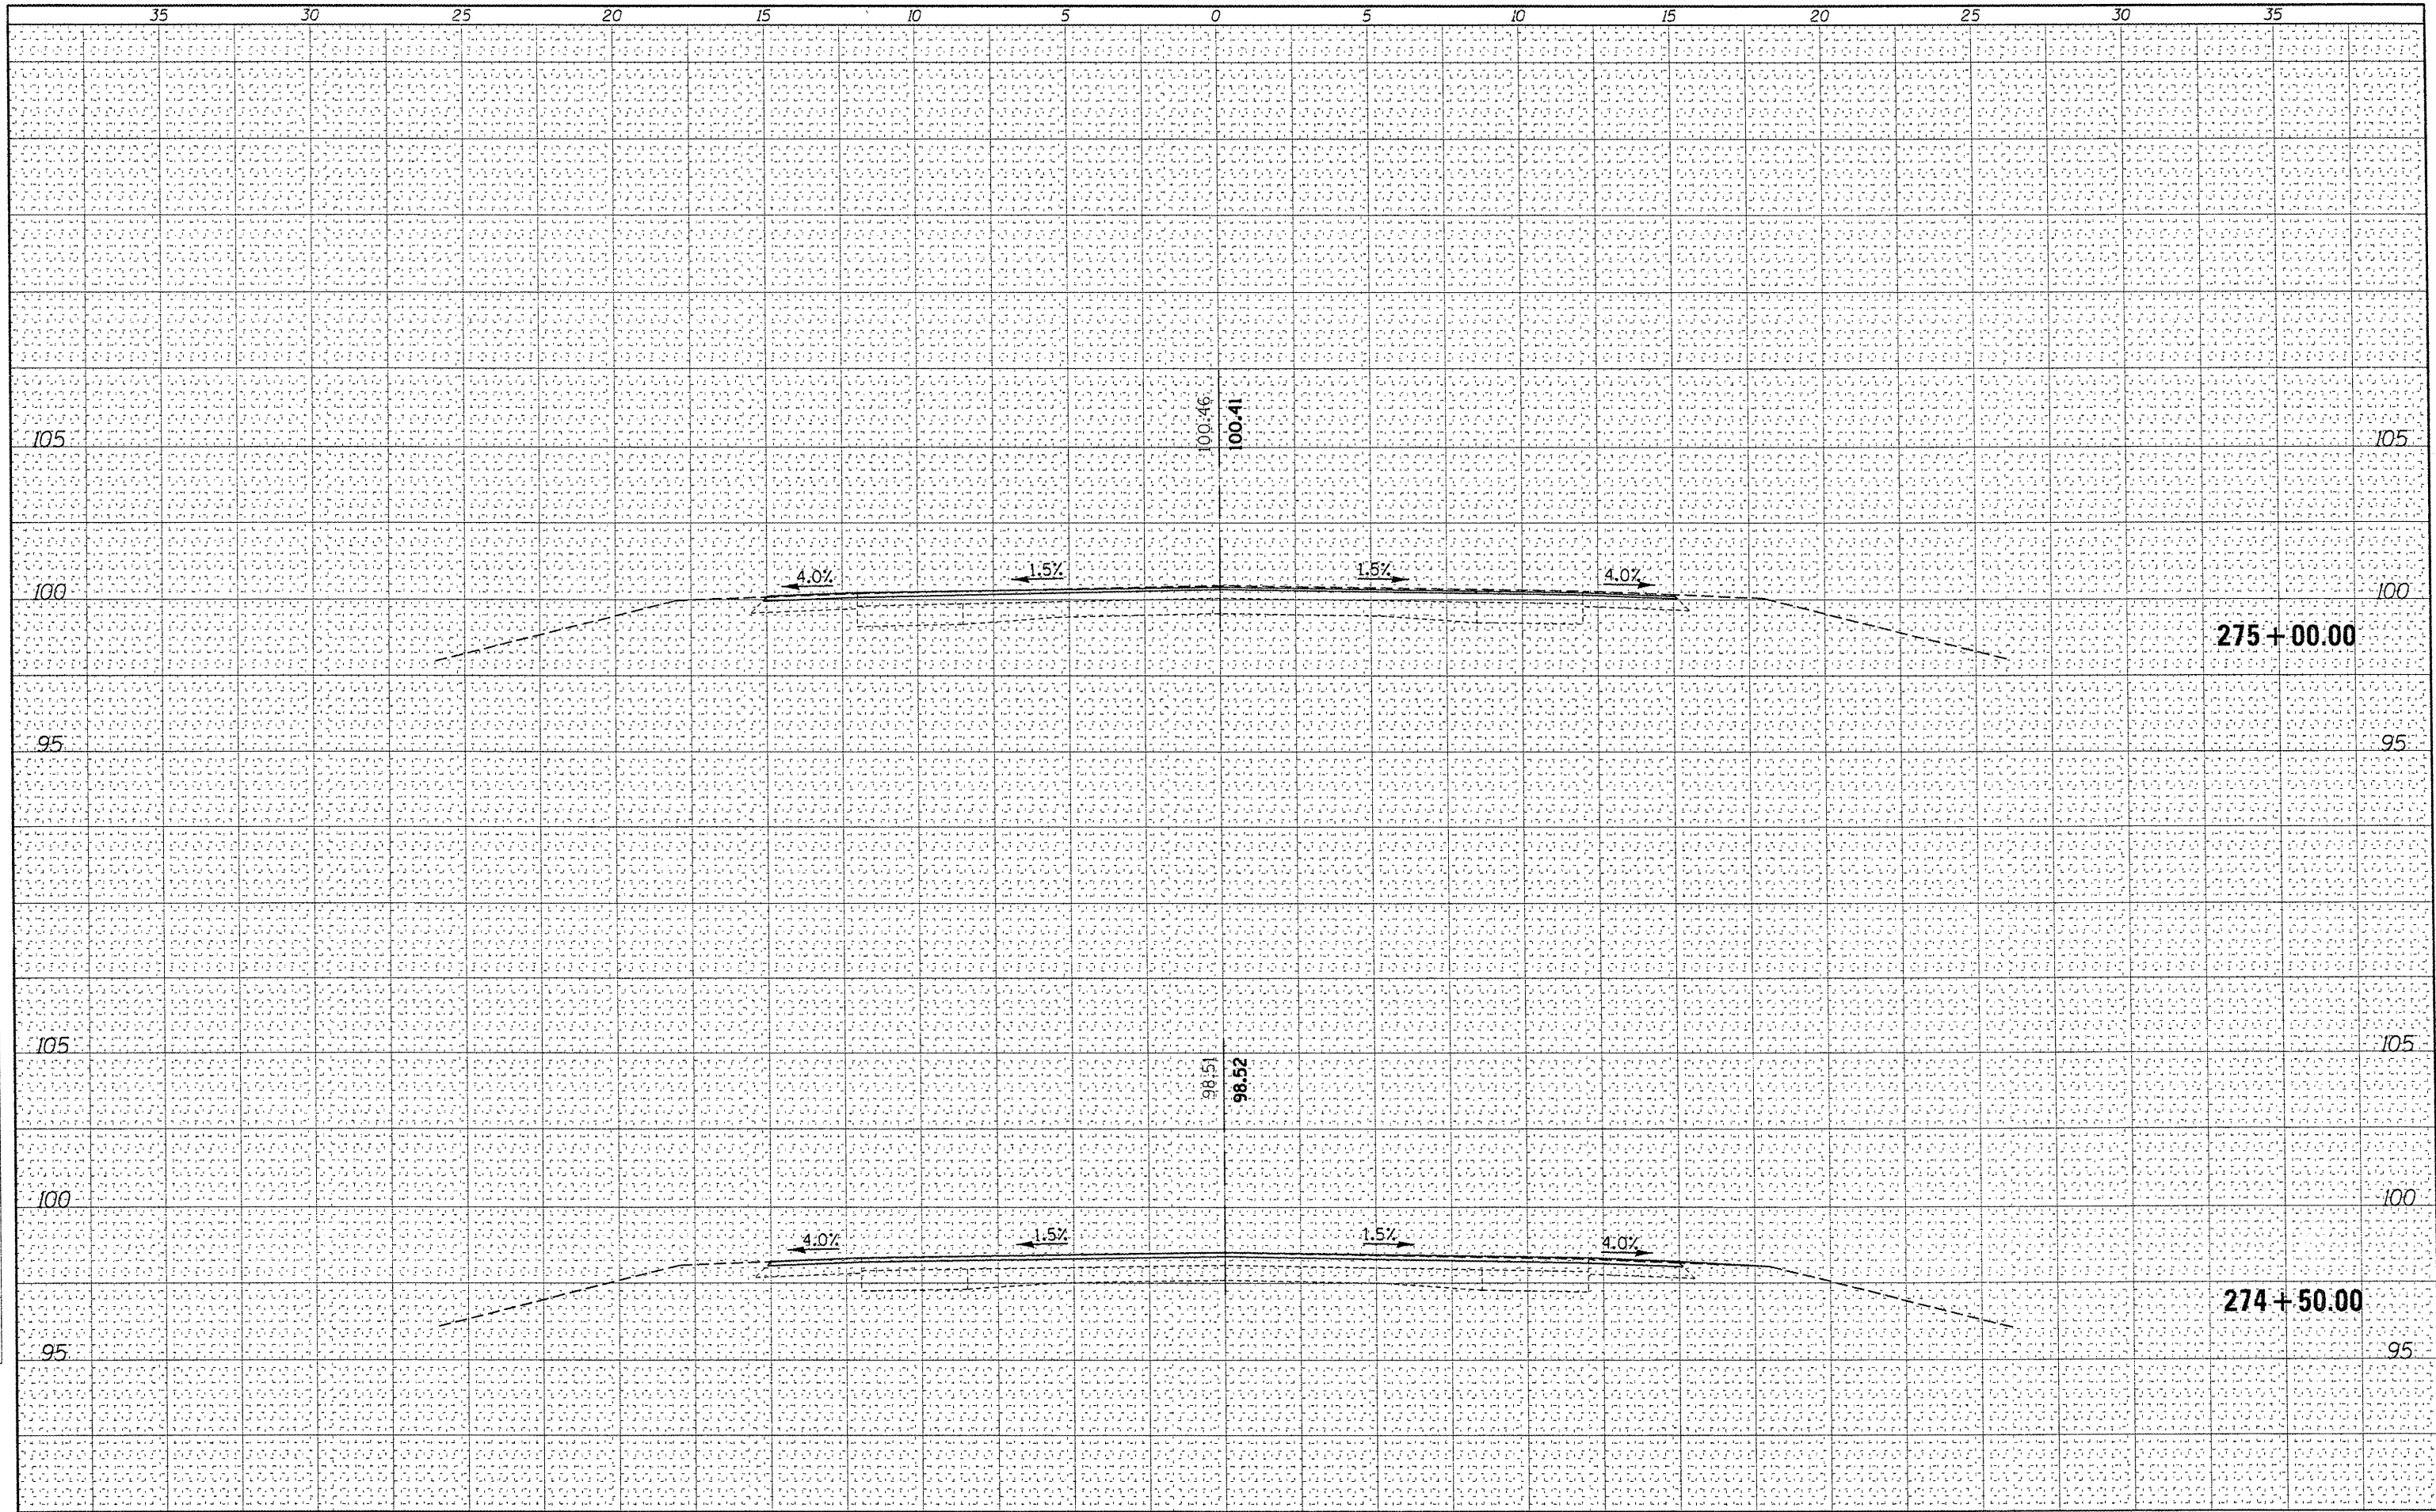

FILE NAME =	USER NAME = neehonlm	DESIGNED -	REVISED -	STATE OF ILLINOIS DEPARTMENT OF TRANSPORTATION	OLD IL 13, LOCATION 2 CROSS SECTIONS	P.A.P. RTE.	SECTION	COUNTY	TOTAL SHEETS	SHEET NO.
ca\pwwork\pwwork\dickerson\m\0256864\79238-1-LOC2-sht.dgn	DRAWN -	REVISED -	332			CONTRACT MAINTENANCE 2012	64	32		
PLOT SCALE = 5.000' / IN.	CHECKED -	REVISED -	CONTRACT NO. 78283							
PLOT DATE = 4/1/2011	DATE -	REVISED -	ILLINOIS FED. AID PROJECT							
SCALE: 1"=2.5'					SHEET NO. OF SHEETS		STA. 274+50.00 TO STA. 275+00.00			