


DATE	
BY	
FINAL SURVEY	
SURVEYED	
PLOTTED	
NOTE BOOK	
AREAS CHECKED	
NO.	

DATE	
BY	
ORIGINAL SURVEY	
SURVEYED	
PLOTTED	
NOTE BOOK	
AREAS CHECKED	
NO.	

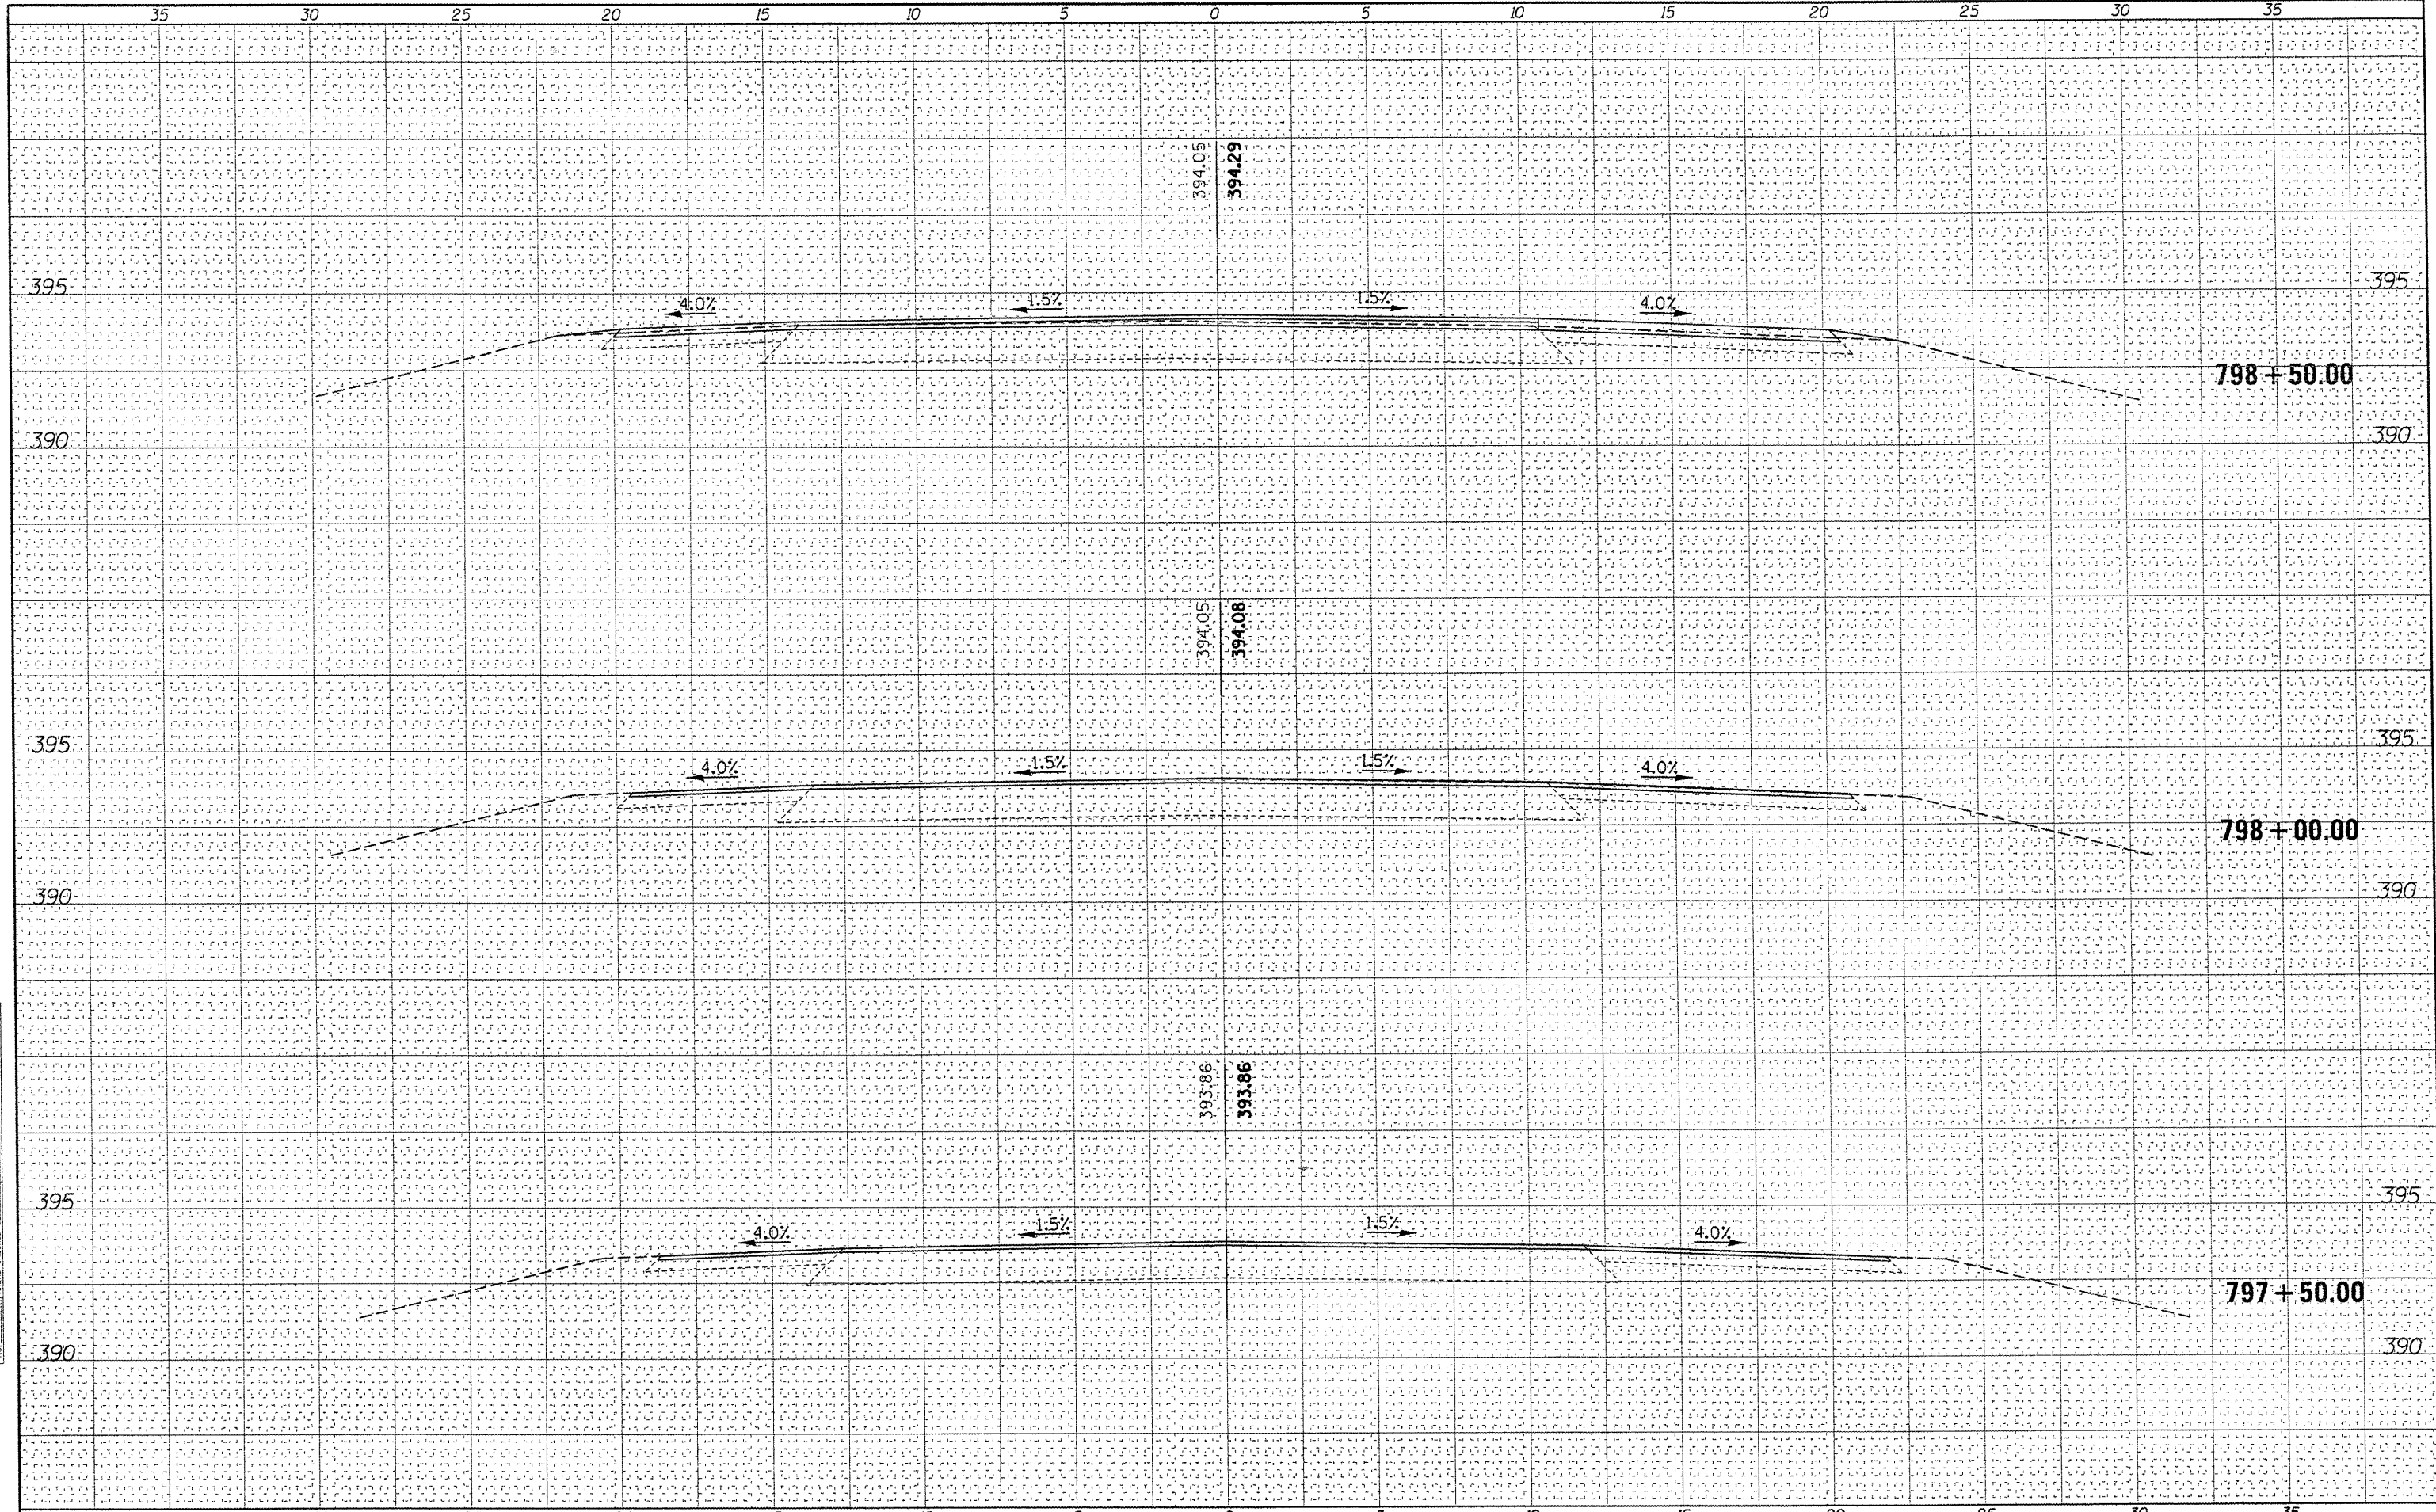

FILE NAME =	USER NAME = needham	DESIGNED -	REVISED -	STATE OF ILLINOIS DEPARTMENT OF TRANSPORTATION	IL 13 EB, LOCATION 3A CROSS SECTIONS	F.A.P. RTE.	SECTION	COUNTY	TOTAL SHEETS	SHEET NO.
c:\pwwork\pwwork\dickerson\m\0256064\78238-1\LOC3-sht.dgn		DRAWN -	REVISED -			332	CONT MAINT 2012	JACKSON	64	33
PLOT SCALE = 5.000 "/td> <td></td> <td>CHECKED -</td> <td>REVISED -</td> <td colspan="2">CONTRACT NO. 78283</td>		CHECKED -	REVISED -			CONTRACT NO. 78283				
PLOT DATE = 4/1/2011		DATE -	REVISED -			ILLINOIS FED. AID PROJECT				
SCALE: 1"=2.5'						SHEET NO. OF SHEETS		STA. 797+50.00 TO STA. 798+50.00		