


DATE	
BY	
FINAL SURVEY	
SURVEYED	
NOTE BOOK	
TEMPERATURE	
AREAS CHECKED	
NO.	

DATE	
BY	
ORIGINAL SURVEY	
PLOTTED	
NOTE BOOK	
TEMPERATURE	
AREAS CHECKED	
NO.	

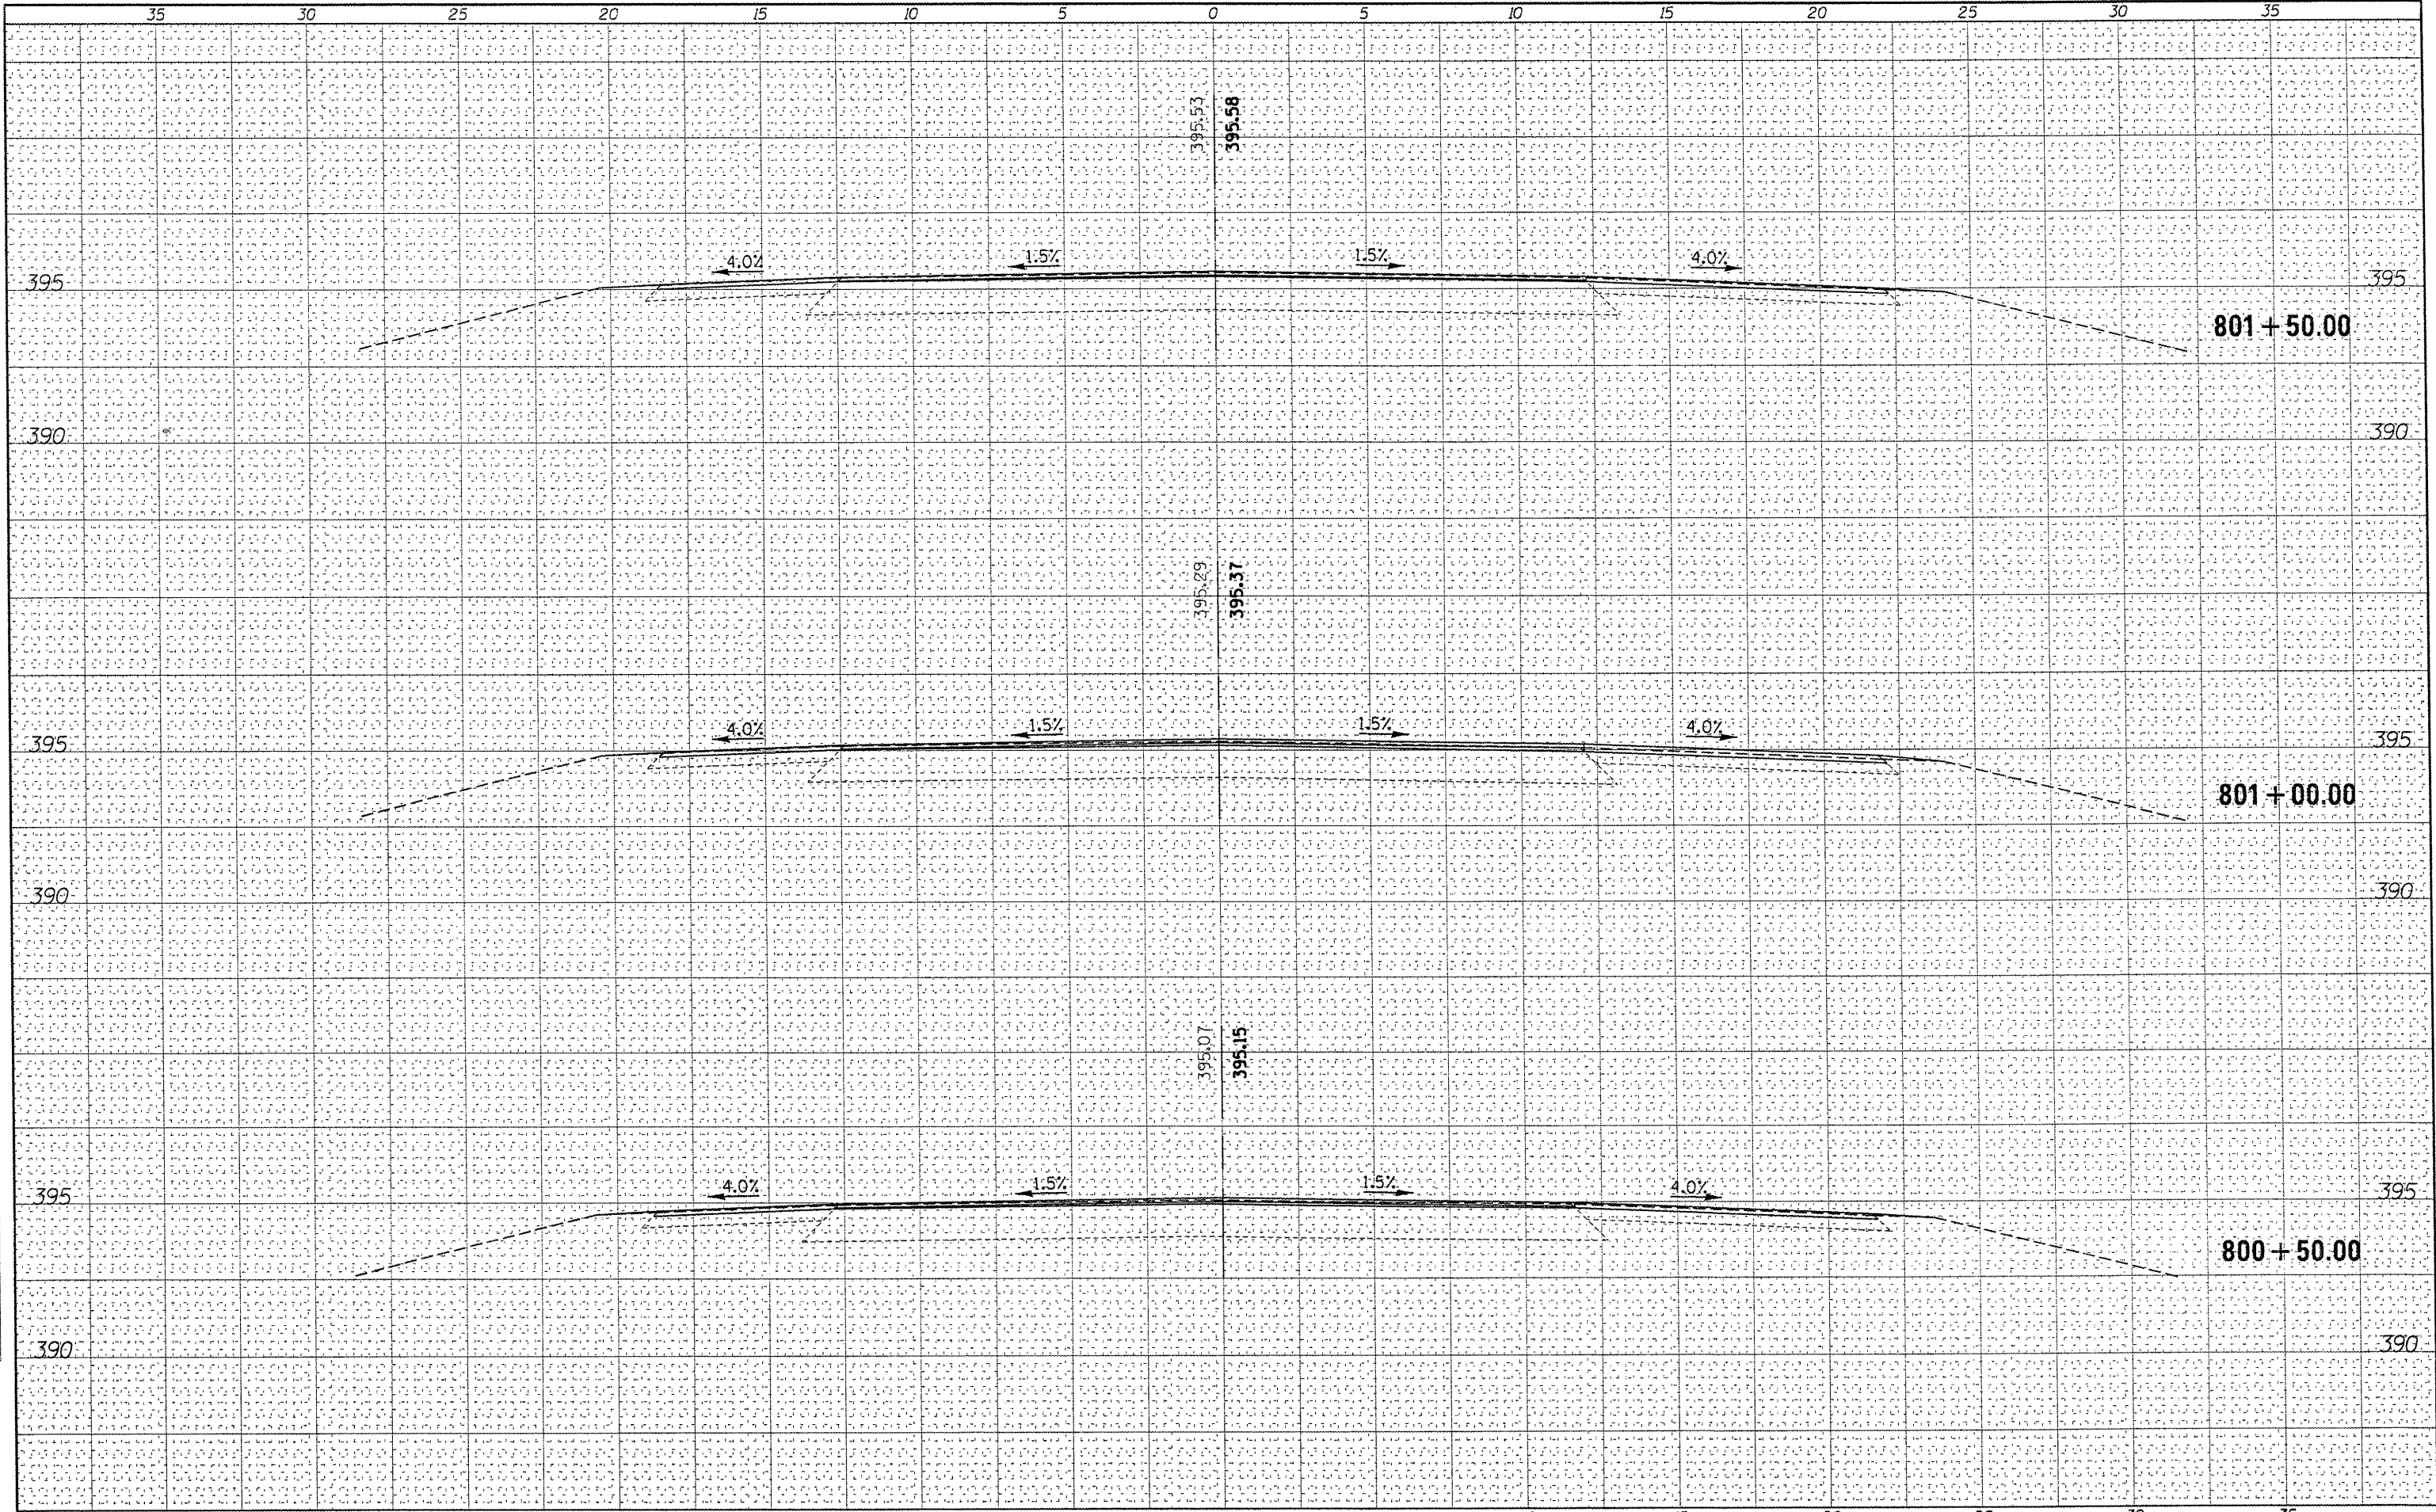

FILE NAME =	USER NAME = neachamjm	DESIGNED -	REVISED -	STATE OF ILLINOIS DEPARTMENT OF TRANSPORTATION	IL 13 EB, LOCATION 3A CROSS SECTIONS			F.A.P. RTE.	SECTION	COUNTY	TOTAL SHEETS	SHEET NO.
c:\pwwork\pwwork\dickerson\m\256864\78238-	LOC3-sh.dgn	DRAWN -	REVISED -		332	CONT MAINT 2012	JACKSON	64	35			
PLOT SCALE = 5.000' / IN.	CHECKED -	REVISED -	REVISED -		CONTRACT NO. 78283			ILLINOIS FED. AID PROJECT				
PLOT DATE = 4/1/2011	DATE -	REVISED -	REVISED -		SCALE: 1"=2.5'	SHEET NO.	OF SHEETS	STA. 800+50.00	TO STA. 801+50.00			