


DATE	
BY	
FINAL SURVEY	
SHIRLY NOTE BOOK	
PLOTTED TEMPLATE	
AREAS CHECKED	
NO.	

DATE	
BY	
ORIGINAL SURVEY	
SHIRLY NOTE BOOK	
PLOTTED TEMPLATE	
AREAS CHECKED	
NO.	

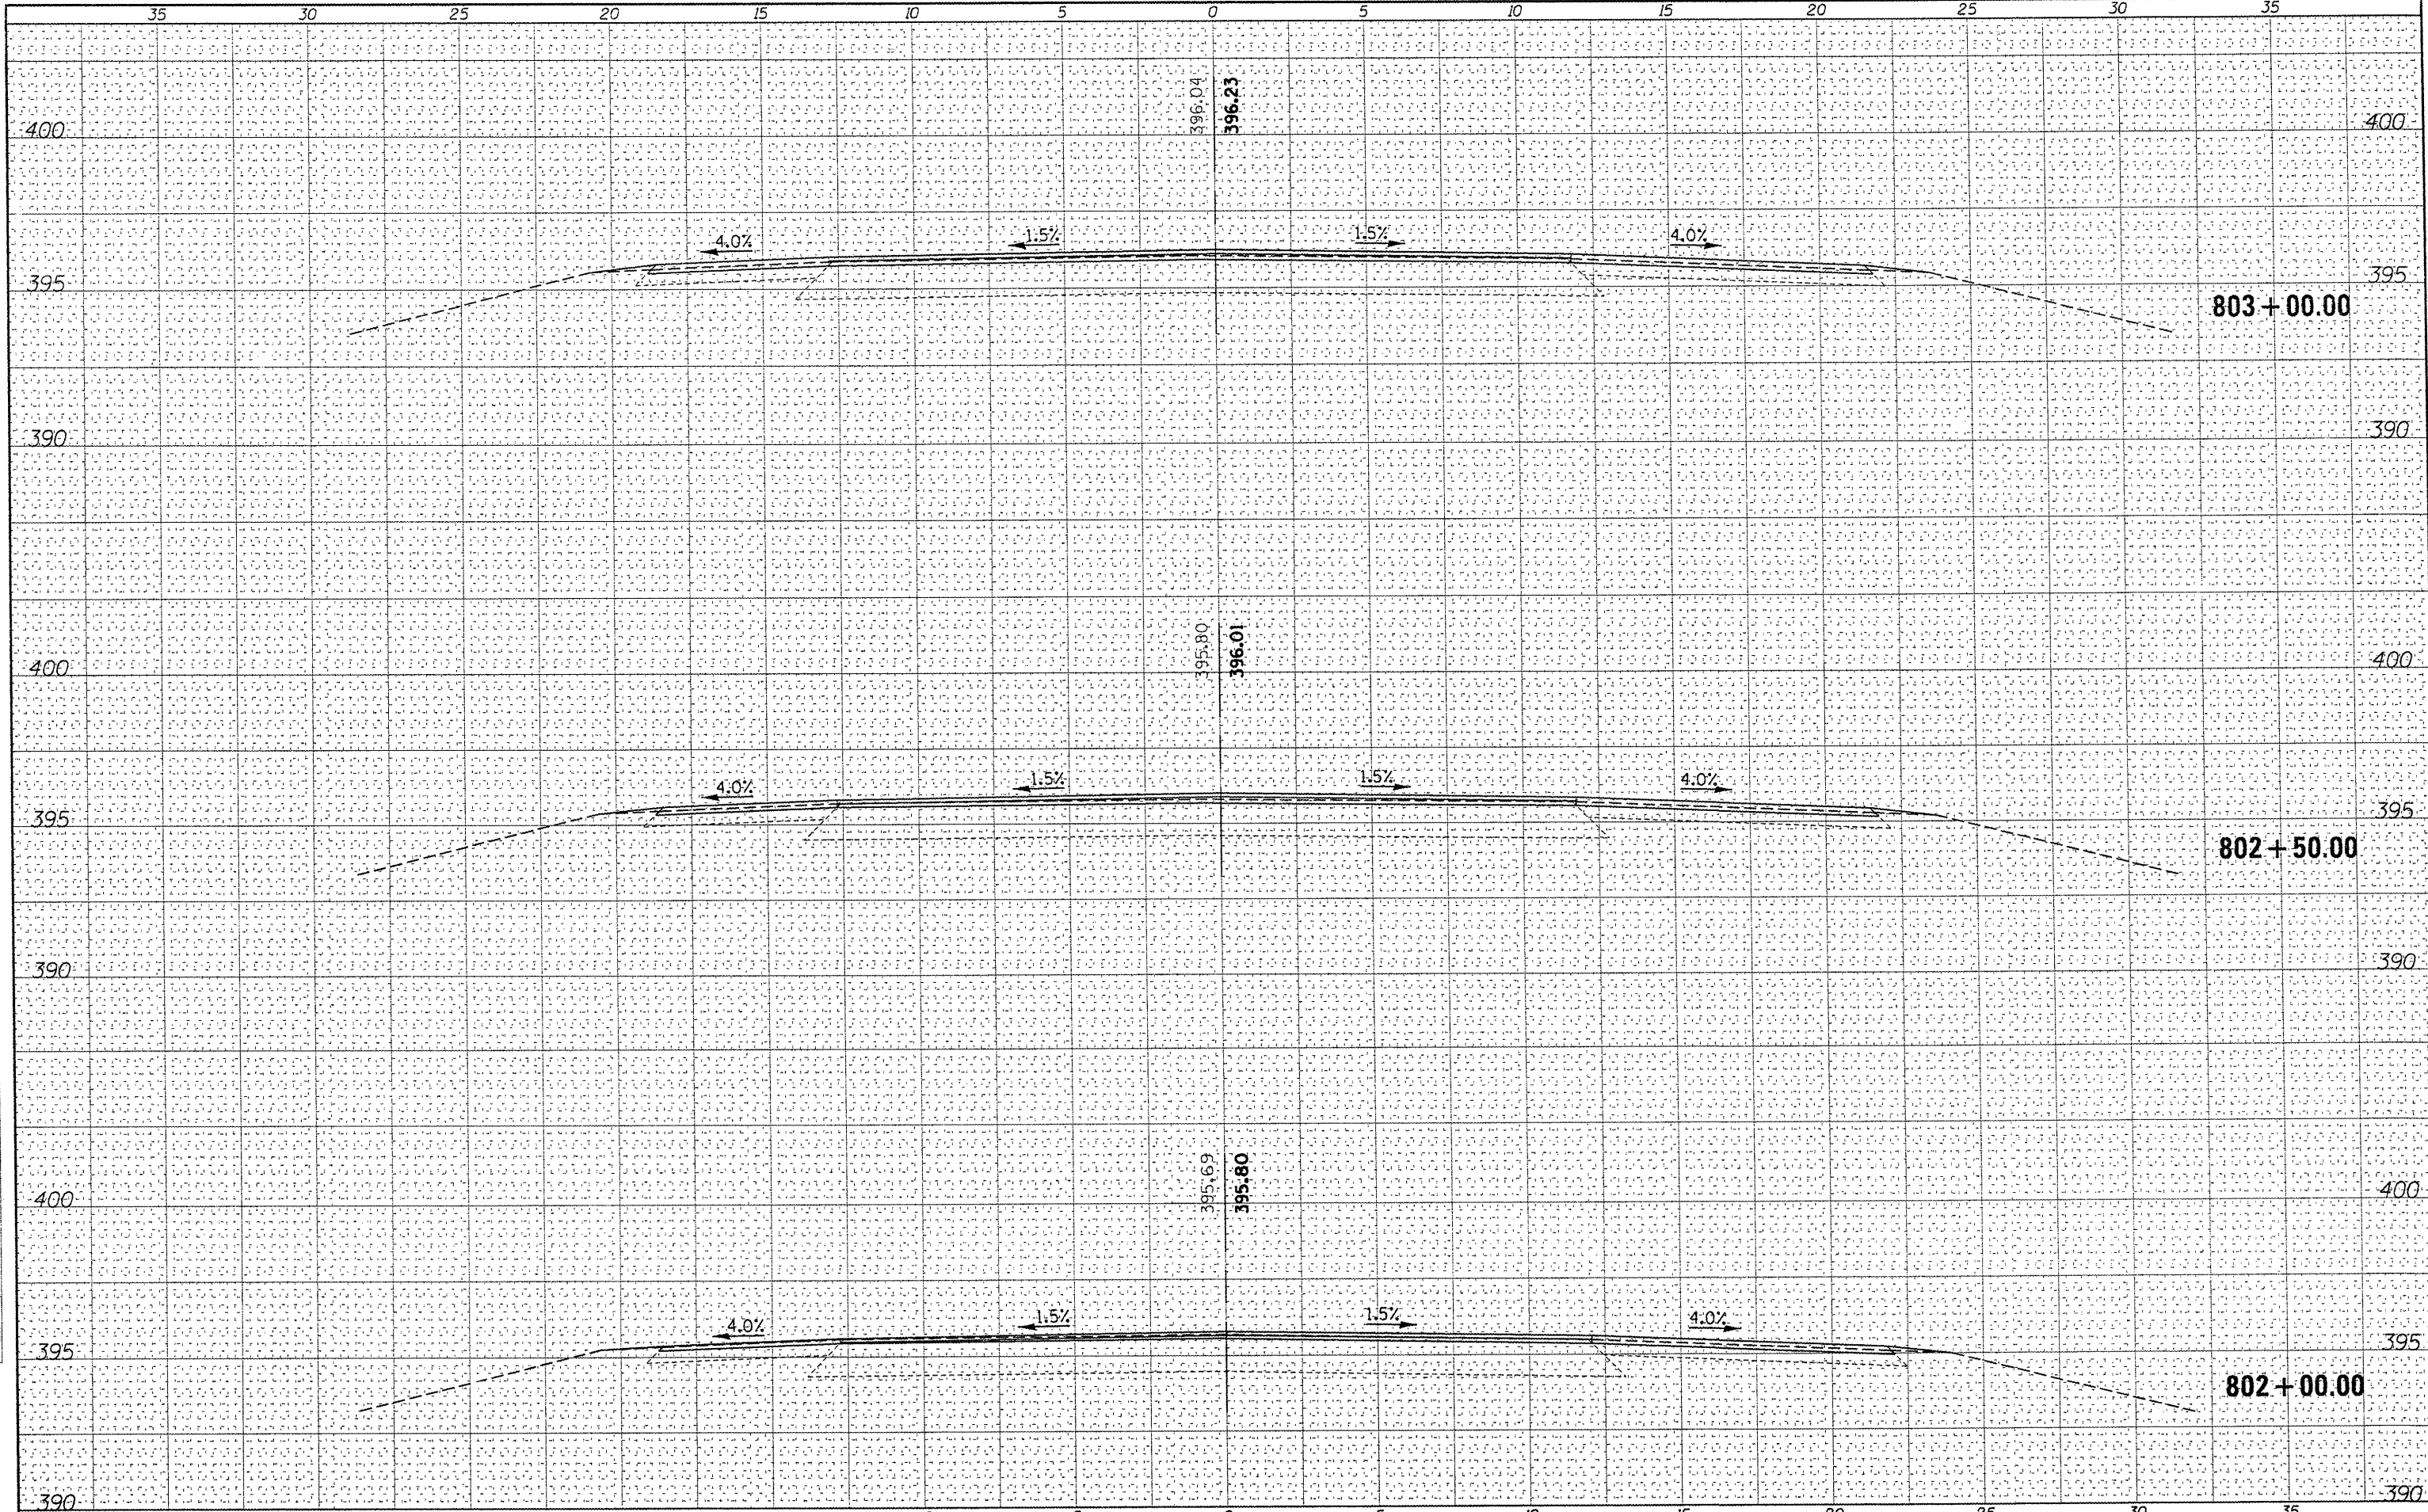

FILE NAME =	USER NAME = neahomim	DESIGNED -	REVISED -	<b>STATE OF ILLINOIS DEPARTMENT OF TRANSPORTATION</b>	<b>IL 13 EB, LOCATION 3A CROSS SECTIONS</b>				F.A.P. RTE. =	SECTION	COUNTY	TOTAL SHEETS	SHEET NO.
c:\pwwork\pwwork\dickerson\im\0256064\78238-3	LOC3-sht.dgn	DRAWN -	REVISED -		332	CONT MAINT 2012	JACKSON	64	36				
PLLOT SCALE = 5,000' / IN.	CHECKED -	REVISED -	SCALE: 1"=2.5'		SHEET NO.	OF	SHEETS	STA. 802+00.00	TO STA. 803+00.00	CONTRACT NO. 78283			
PLLOT DATE = 4/1/2011	DATE -	REVISED -	ILLINOIS FED. AID PROJECT										