


DATE	
BY	
FINAL SURVEY	
SURVEYED	
NOTE BOOK	
PLOTTED	
TEMPLATE	
AREAS CHECKED	
NO.	

DATE	
BY	
ORIGINAL SURVEY	
SURVEYED	
NOTE BOOK	
PLOTTED	
TEMPLATE	
AREAS CHECKED	
NO.	

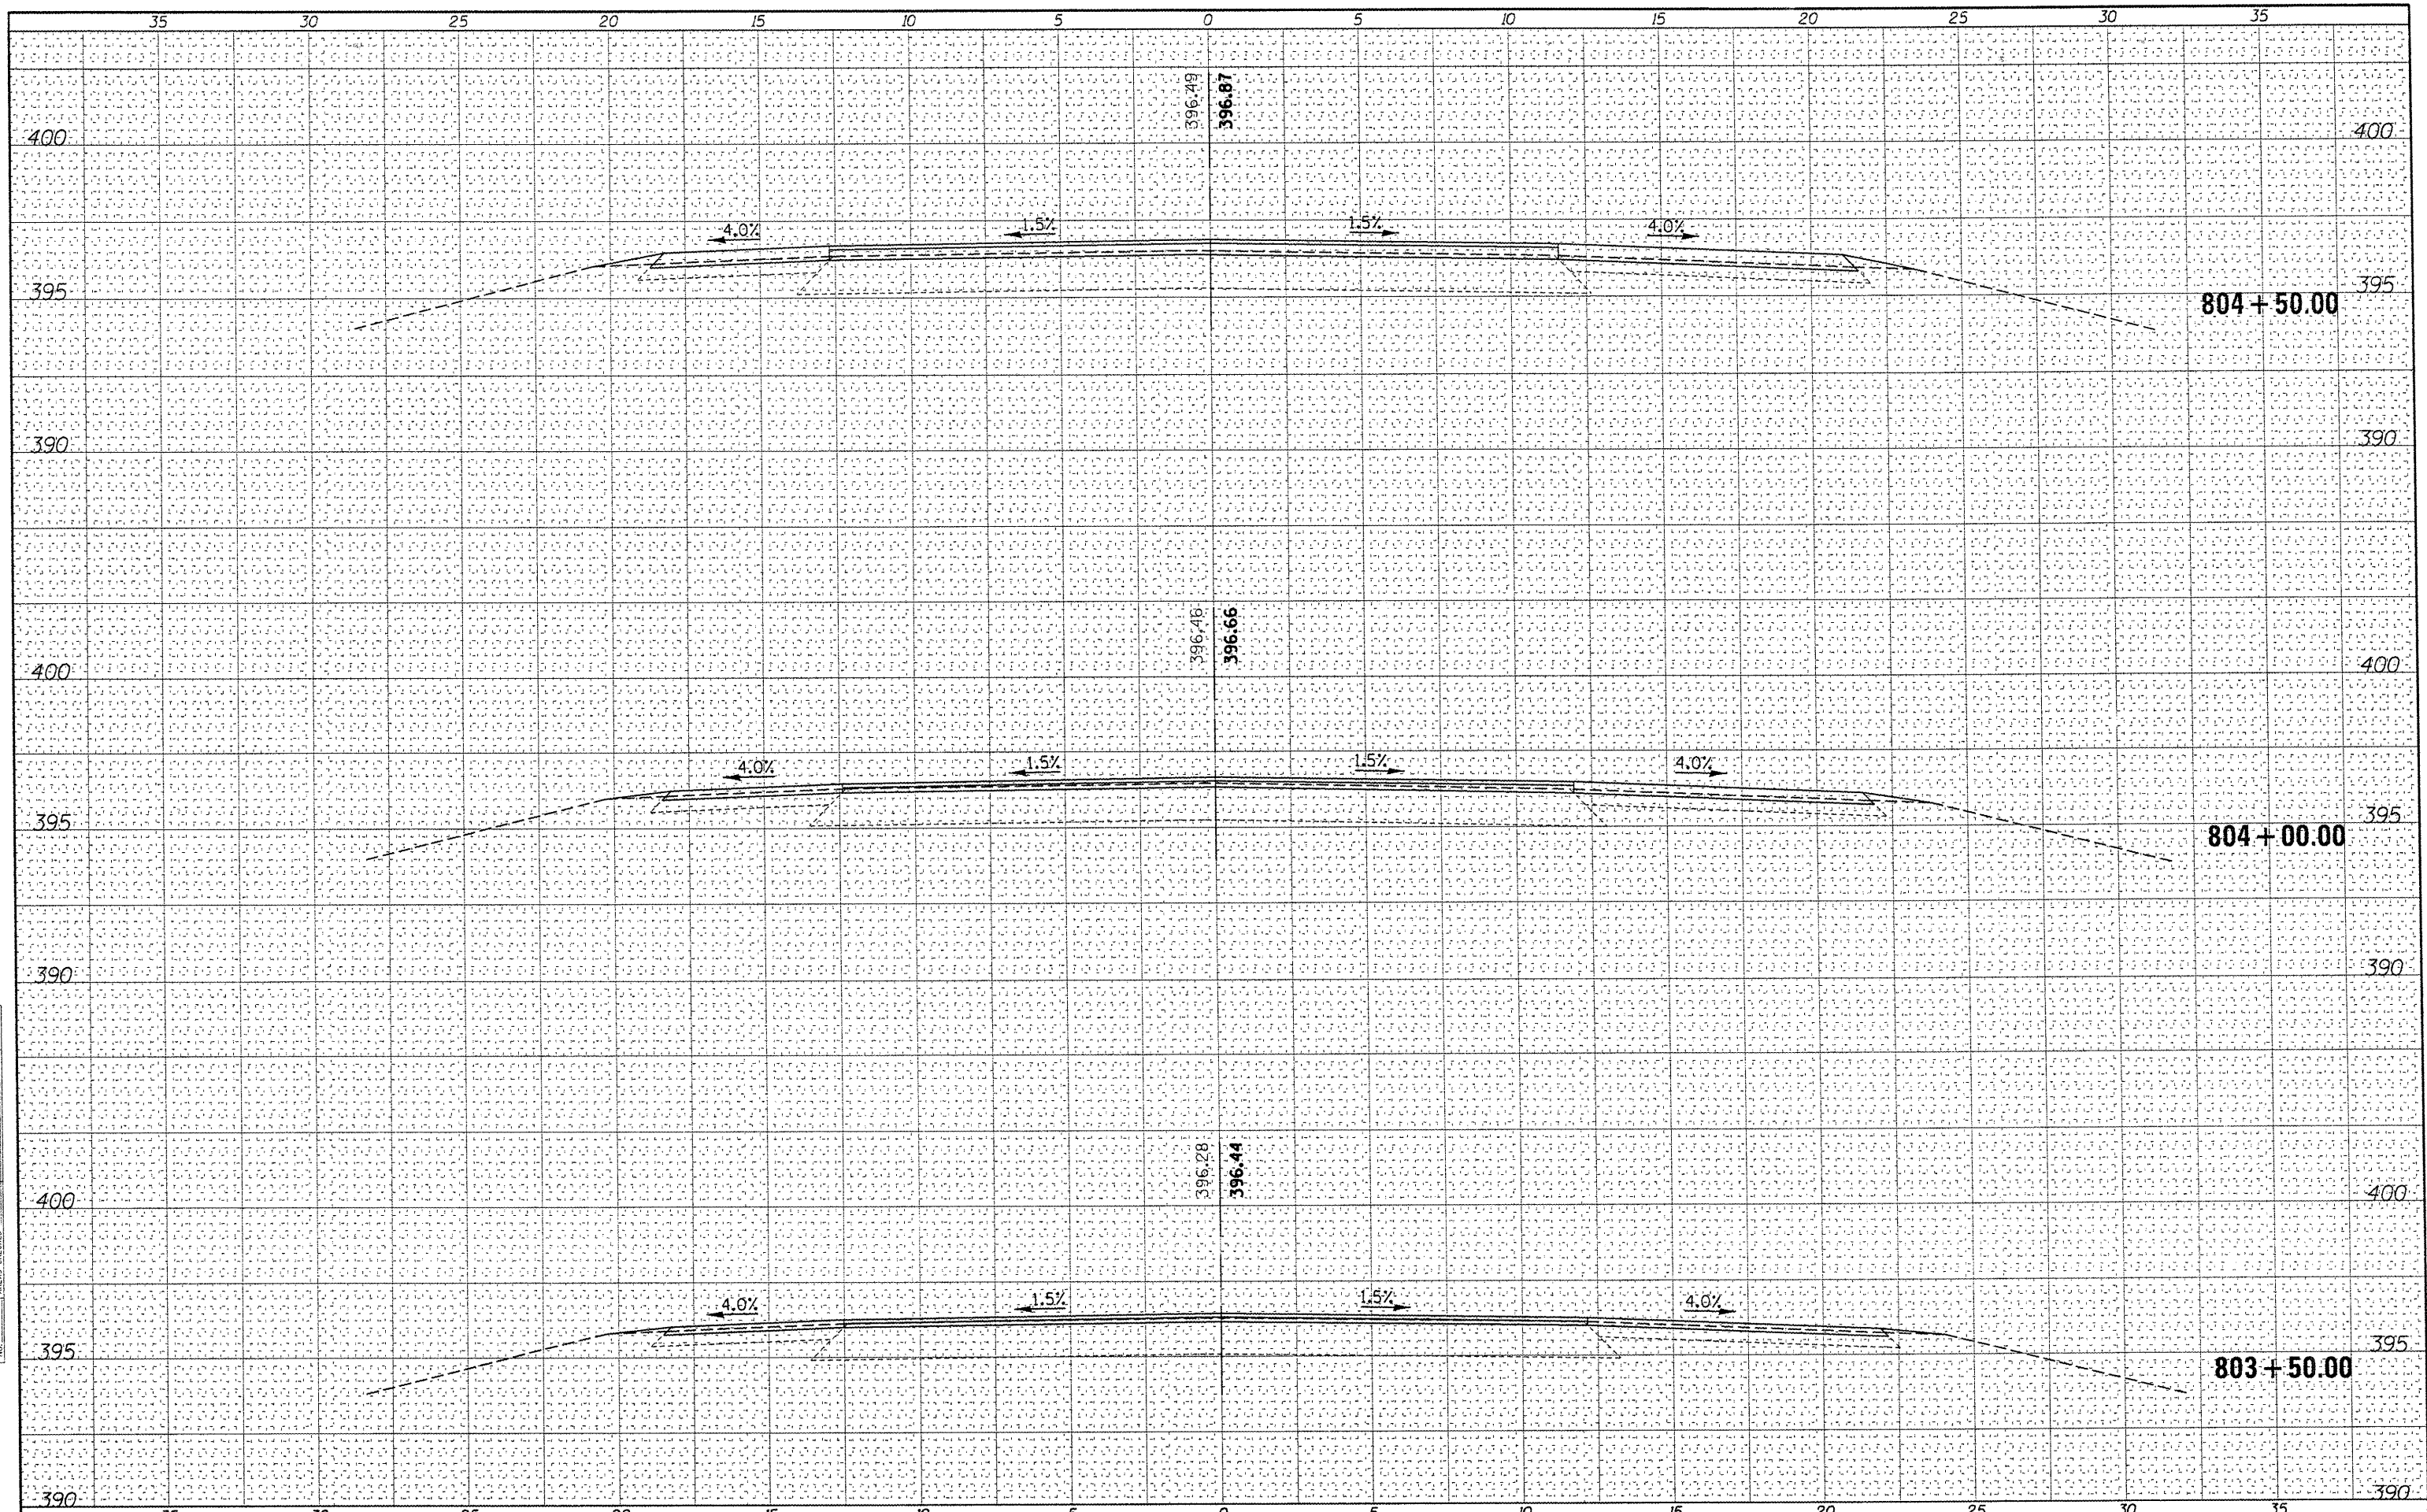

FILE NAME =	USER NAME = neecham1m	DESIGNED -	REVISED -	<b>STATE OF ILLINOIS DEPARTMENT OF TRANSPORTATION</b>	<b>IL 13 EB, LOCATION 3A CROSS SECTIONS</b>			F.A.P. RTE.	SECTION	COUNTY	TOTAL SHEETS	SHEET NO.	
c:\pwwork\pwwork\dot\dickerson\m\0256064\78238-	-LOC3-sh.dgn	DRAWN -	REVISED -		SCALE: 1"=2.5'	SHEET NO.	OF	SHEETS	STA. 803+50.00	TO STA. 804+50.00	JACKSON	64	37
		CHECKED -	REVISED -								CONTRACT NO. 78283		
		DATE -	REVISED -								ILLINOIS FED. AID PROJECT		