


DATE	
BY	
FINAL SURVEY	SUBMITTED
NOTE BOOK	PROFITED
NO.	TEMPERATURE
	AREAS CHECKED

DATE	
BY	
ORIGINAL SURVEY	SUBMITTED
NOTE BOOK	PROFITED
NO.	TEMPERATURE
	AREAS CHECKED

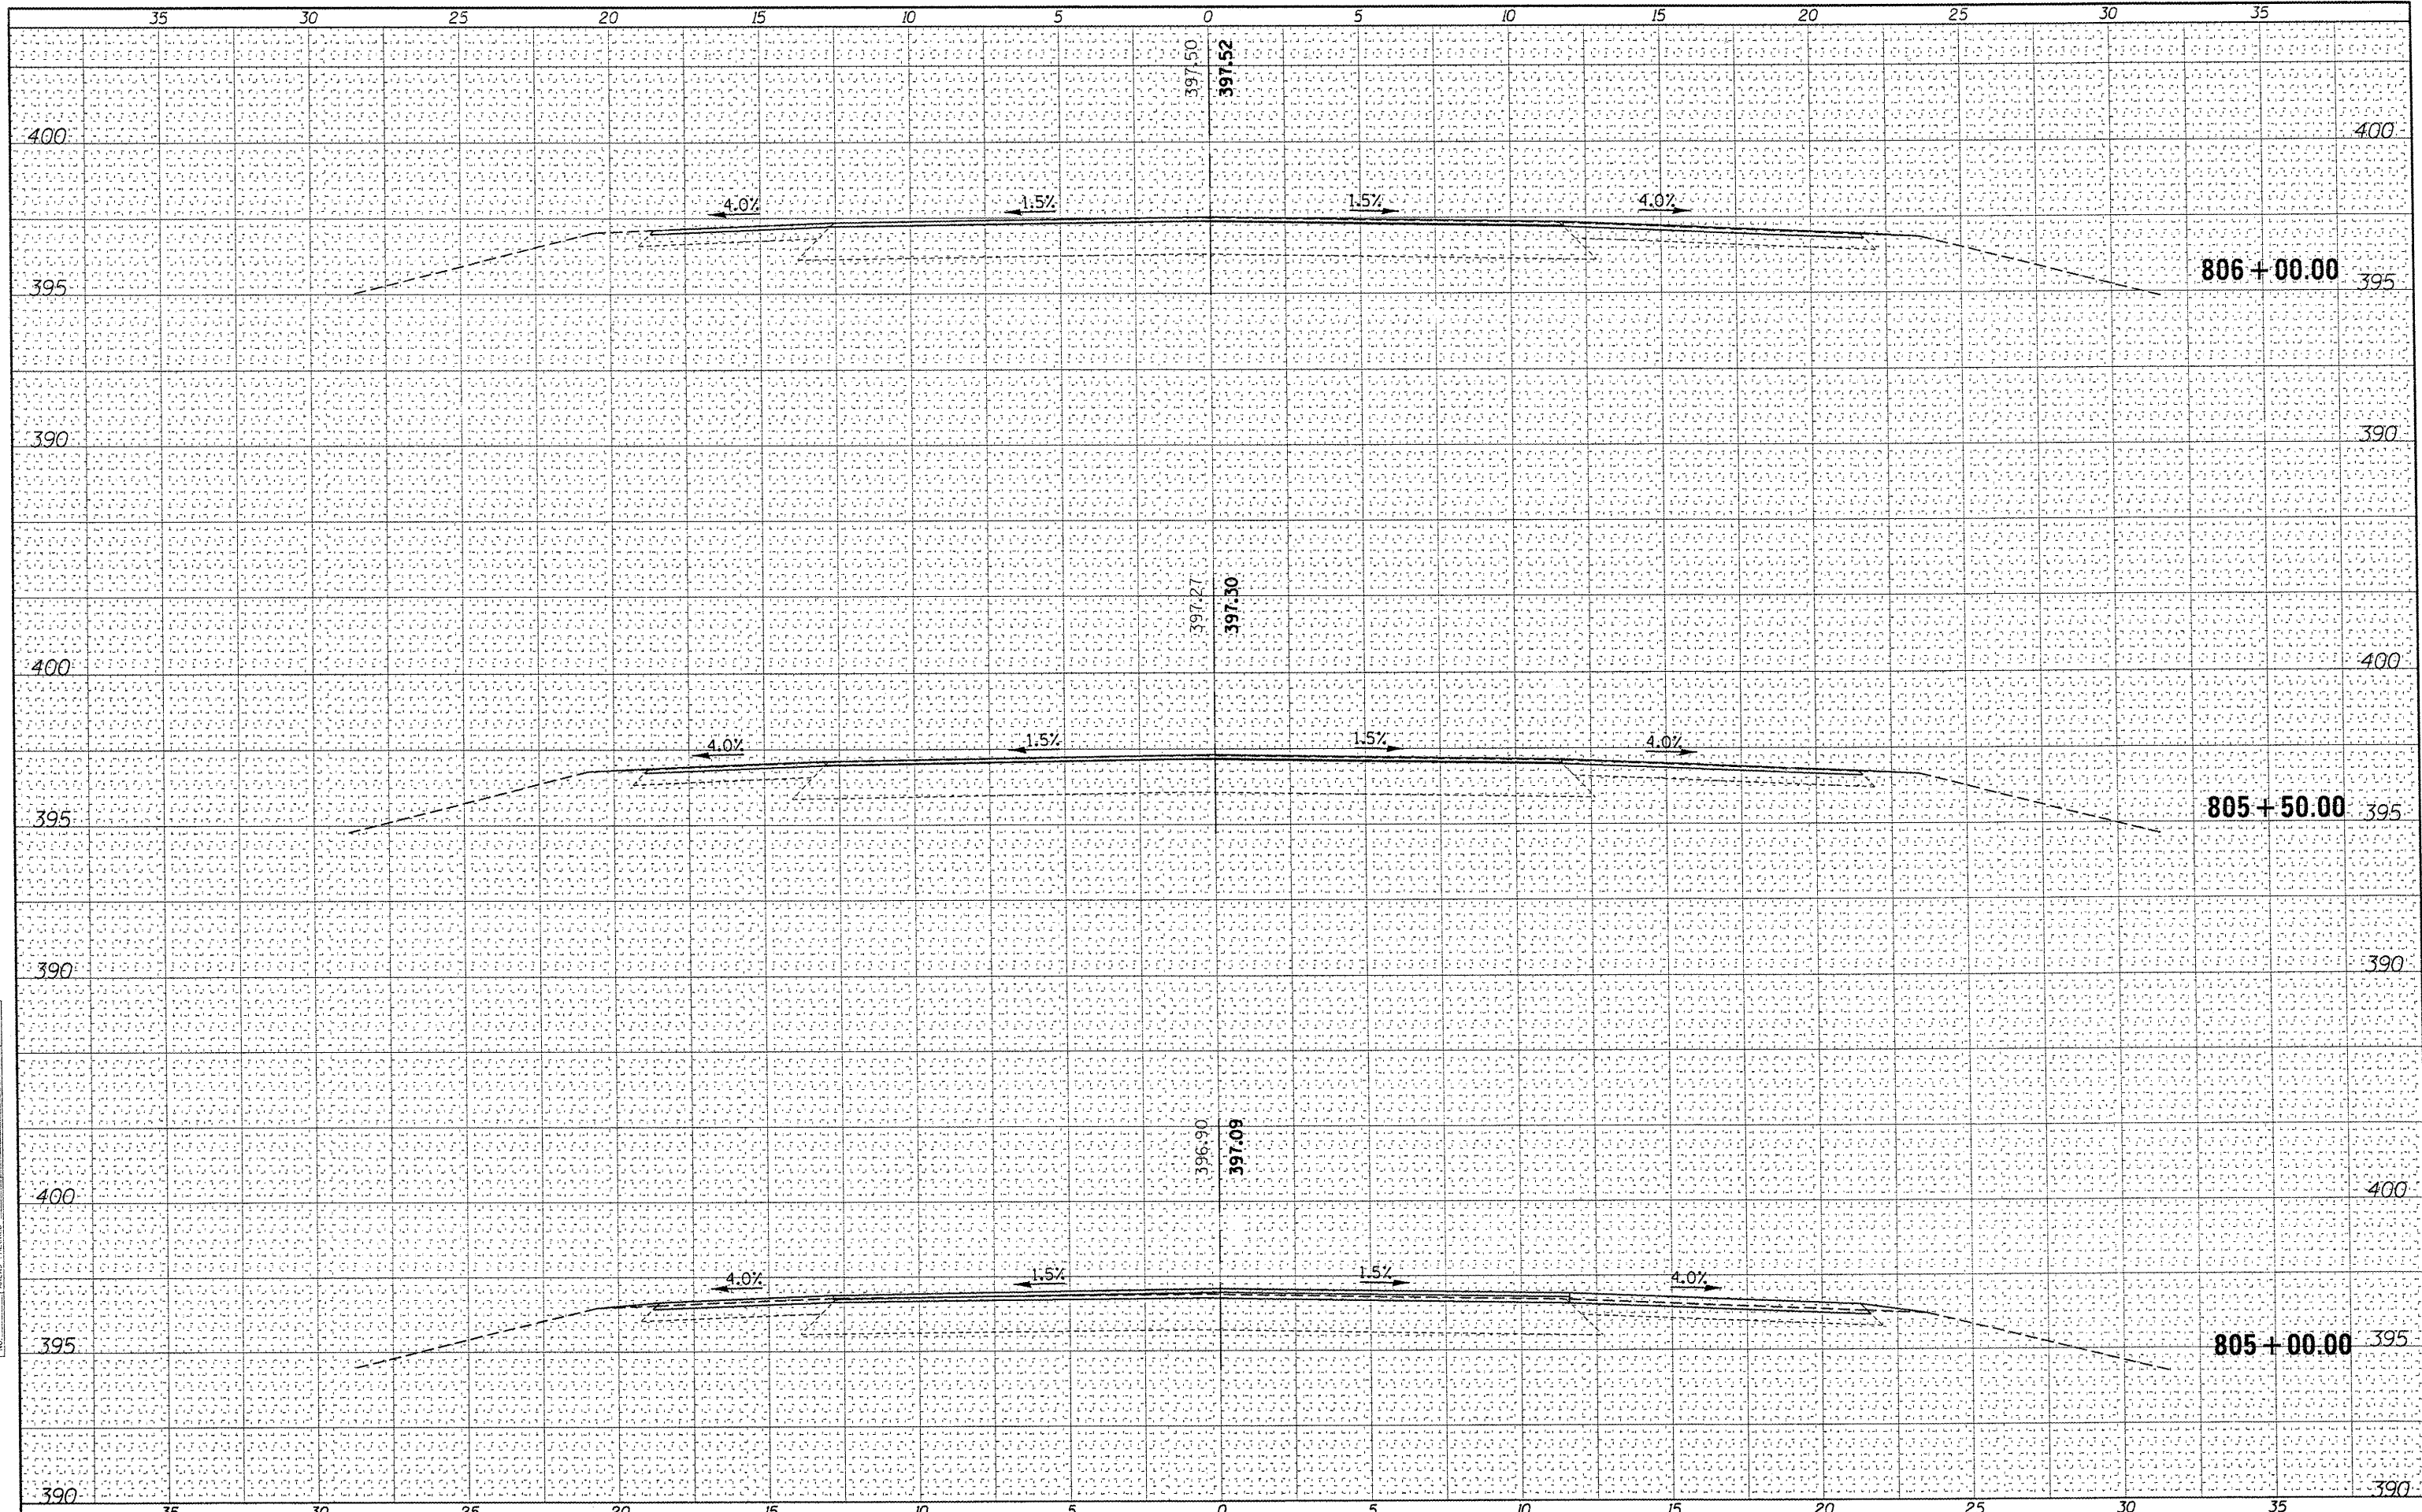

FILE NAME =	USER NAME = needham	DESIGNED -	REVISED -	<b>STATE OF ILLINOIS</b> <b>DEPARTMENT OF TRANSPORTATION</b>	<b>IL 13 EB, LOCATION 3A</b> <b>CROSS SECTIONS</b>	F.A.P. RTE.	SECTION	COUNTY	TOTAL SHEETS	SHEET NO.
ca:\pwork\pwork\dickerson\m\0256064\78238	-LOC3-sh.t.dgn	DRAWN -	REVISED -			332	CONT MAINT 2012	JACKSON	64	38
	PLOT SCALE = 5,000' / IN.	CHECKED -	REVISED -			CONTRACT NO. 78283				
	PLOT DATE = 4/1/2011	DATE -	REVISED -			ILLINOIS FED. AID PROJECT				
					SCALE: 1"=2.5'	SHEET NO. OF SHEETS		STA. 805+00.00 TO STA. 806+00.00		