


DATE	
BY	
FINAL SURVEY	SURVEYED
NOTE BOOK	PLOTTED
NO.	TEMPLATE
	AREAS CHECKED

DATE	
BY	
ORIGINAL SURVEY	SURVEYED
NOTE BOOK	PLOTTED
NO.	TEMPLATE
	AREAS CHECKED

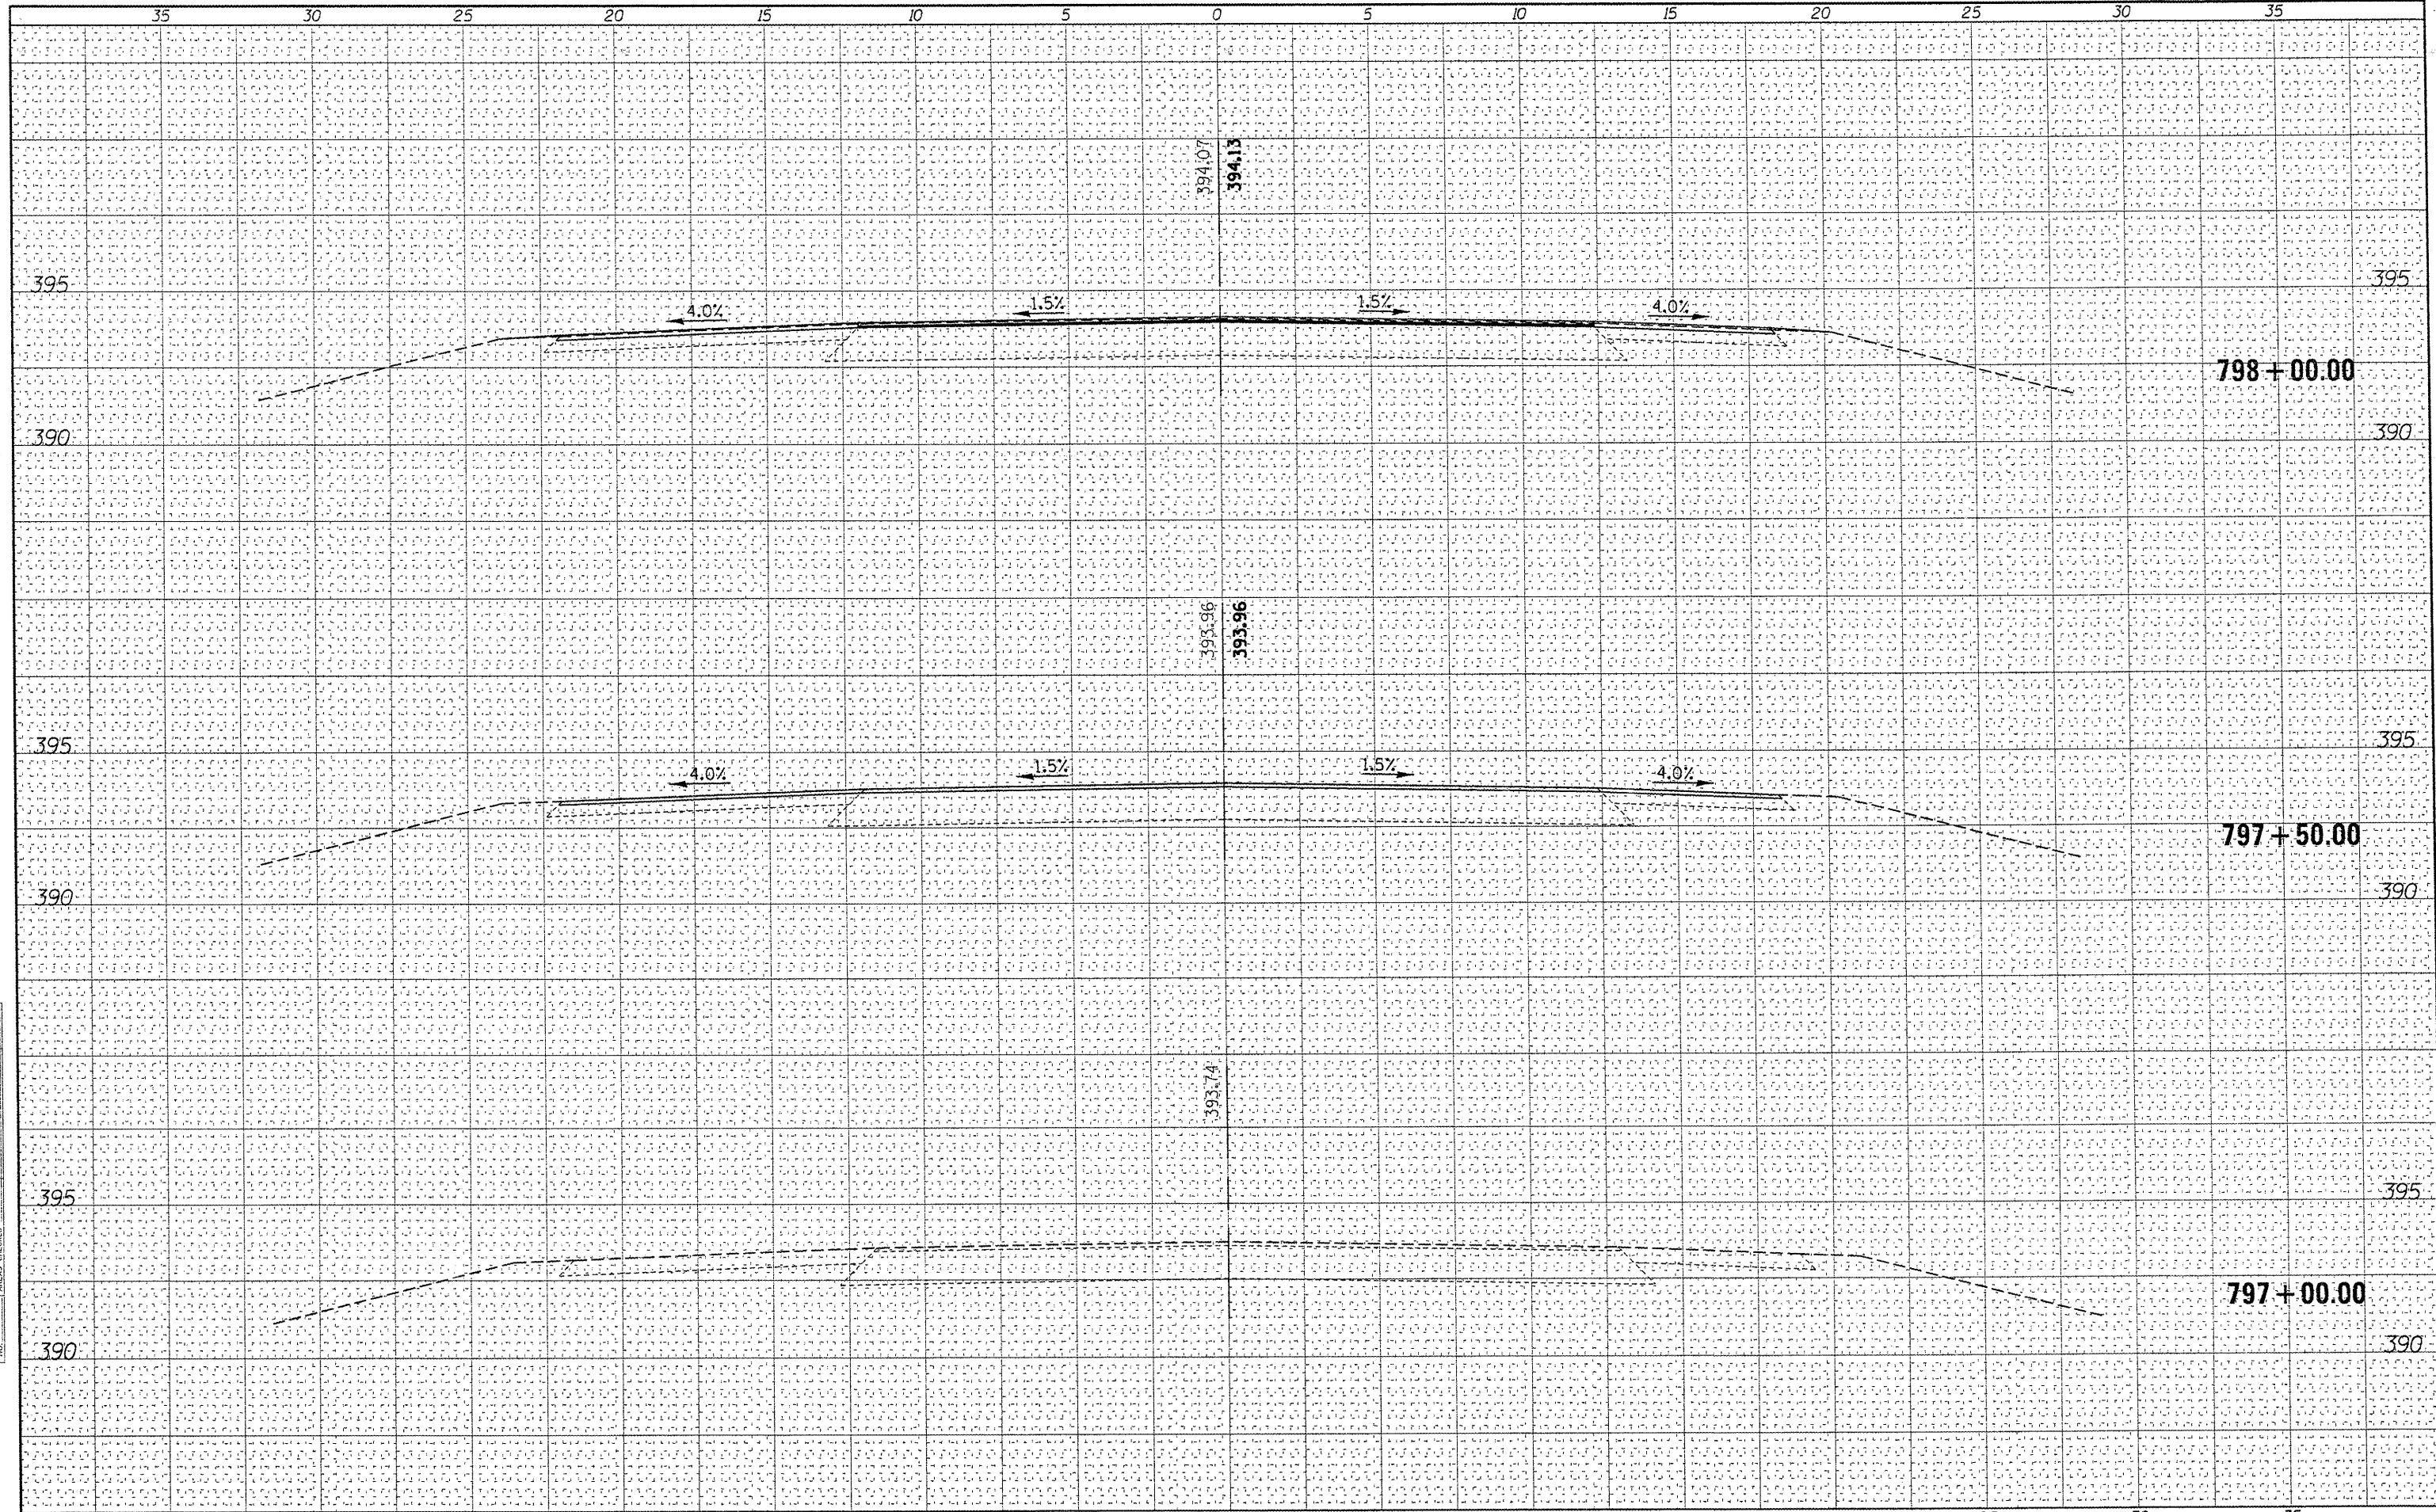

FILE NAME =	USER NAME = needham	DESIGNED -	REVISED -	STATE OF ILLINOIS DEPARTMENT OF TRANSPORTATION	IL 13 WB, LOCATION 3A CROSS SECTIONS	F.A.P. RTE.	SECTION	COUNTY	TOTAL SHEETS	SHEET NO.
c:\pwwork\p\dickerson\m\d0256064\78238	-LOC3-sht.dgn	DRAWN -	REVISED -			332	CONT MAINT 2012	JACKSON	64	39
	PLOT SCALE = 5,000' / IN.	CHECKED -	REVISED -			CONTRACT NO. 78283			ILLINOIS FED. AID PROJECT	
	PLOT DATE = 4/1/2011	DATE -	REVISED -			SCALE: 1"=2.5'	SHEET NO.	OF SHEETS	STA. 797+00.00	TO STA. 798+00.00