


DATE	
BY	
SURVEYED	
PLOTTED	
NOTE BOOK	
AREAS CHECKED	
NO.	

DATE	
BY	
SURVEYED	
PLOTTED	
NOTE BOOK	
AREAS CHECKED	
NO.	

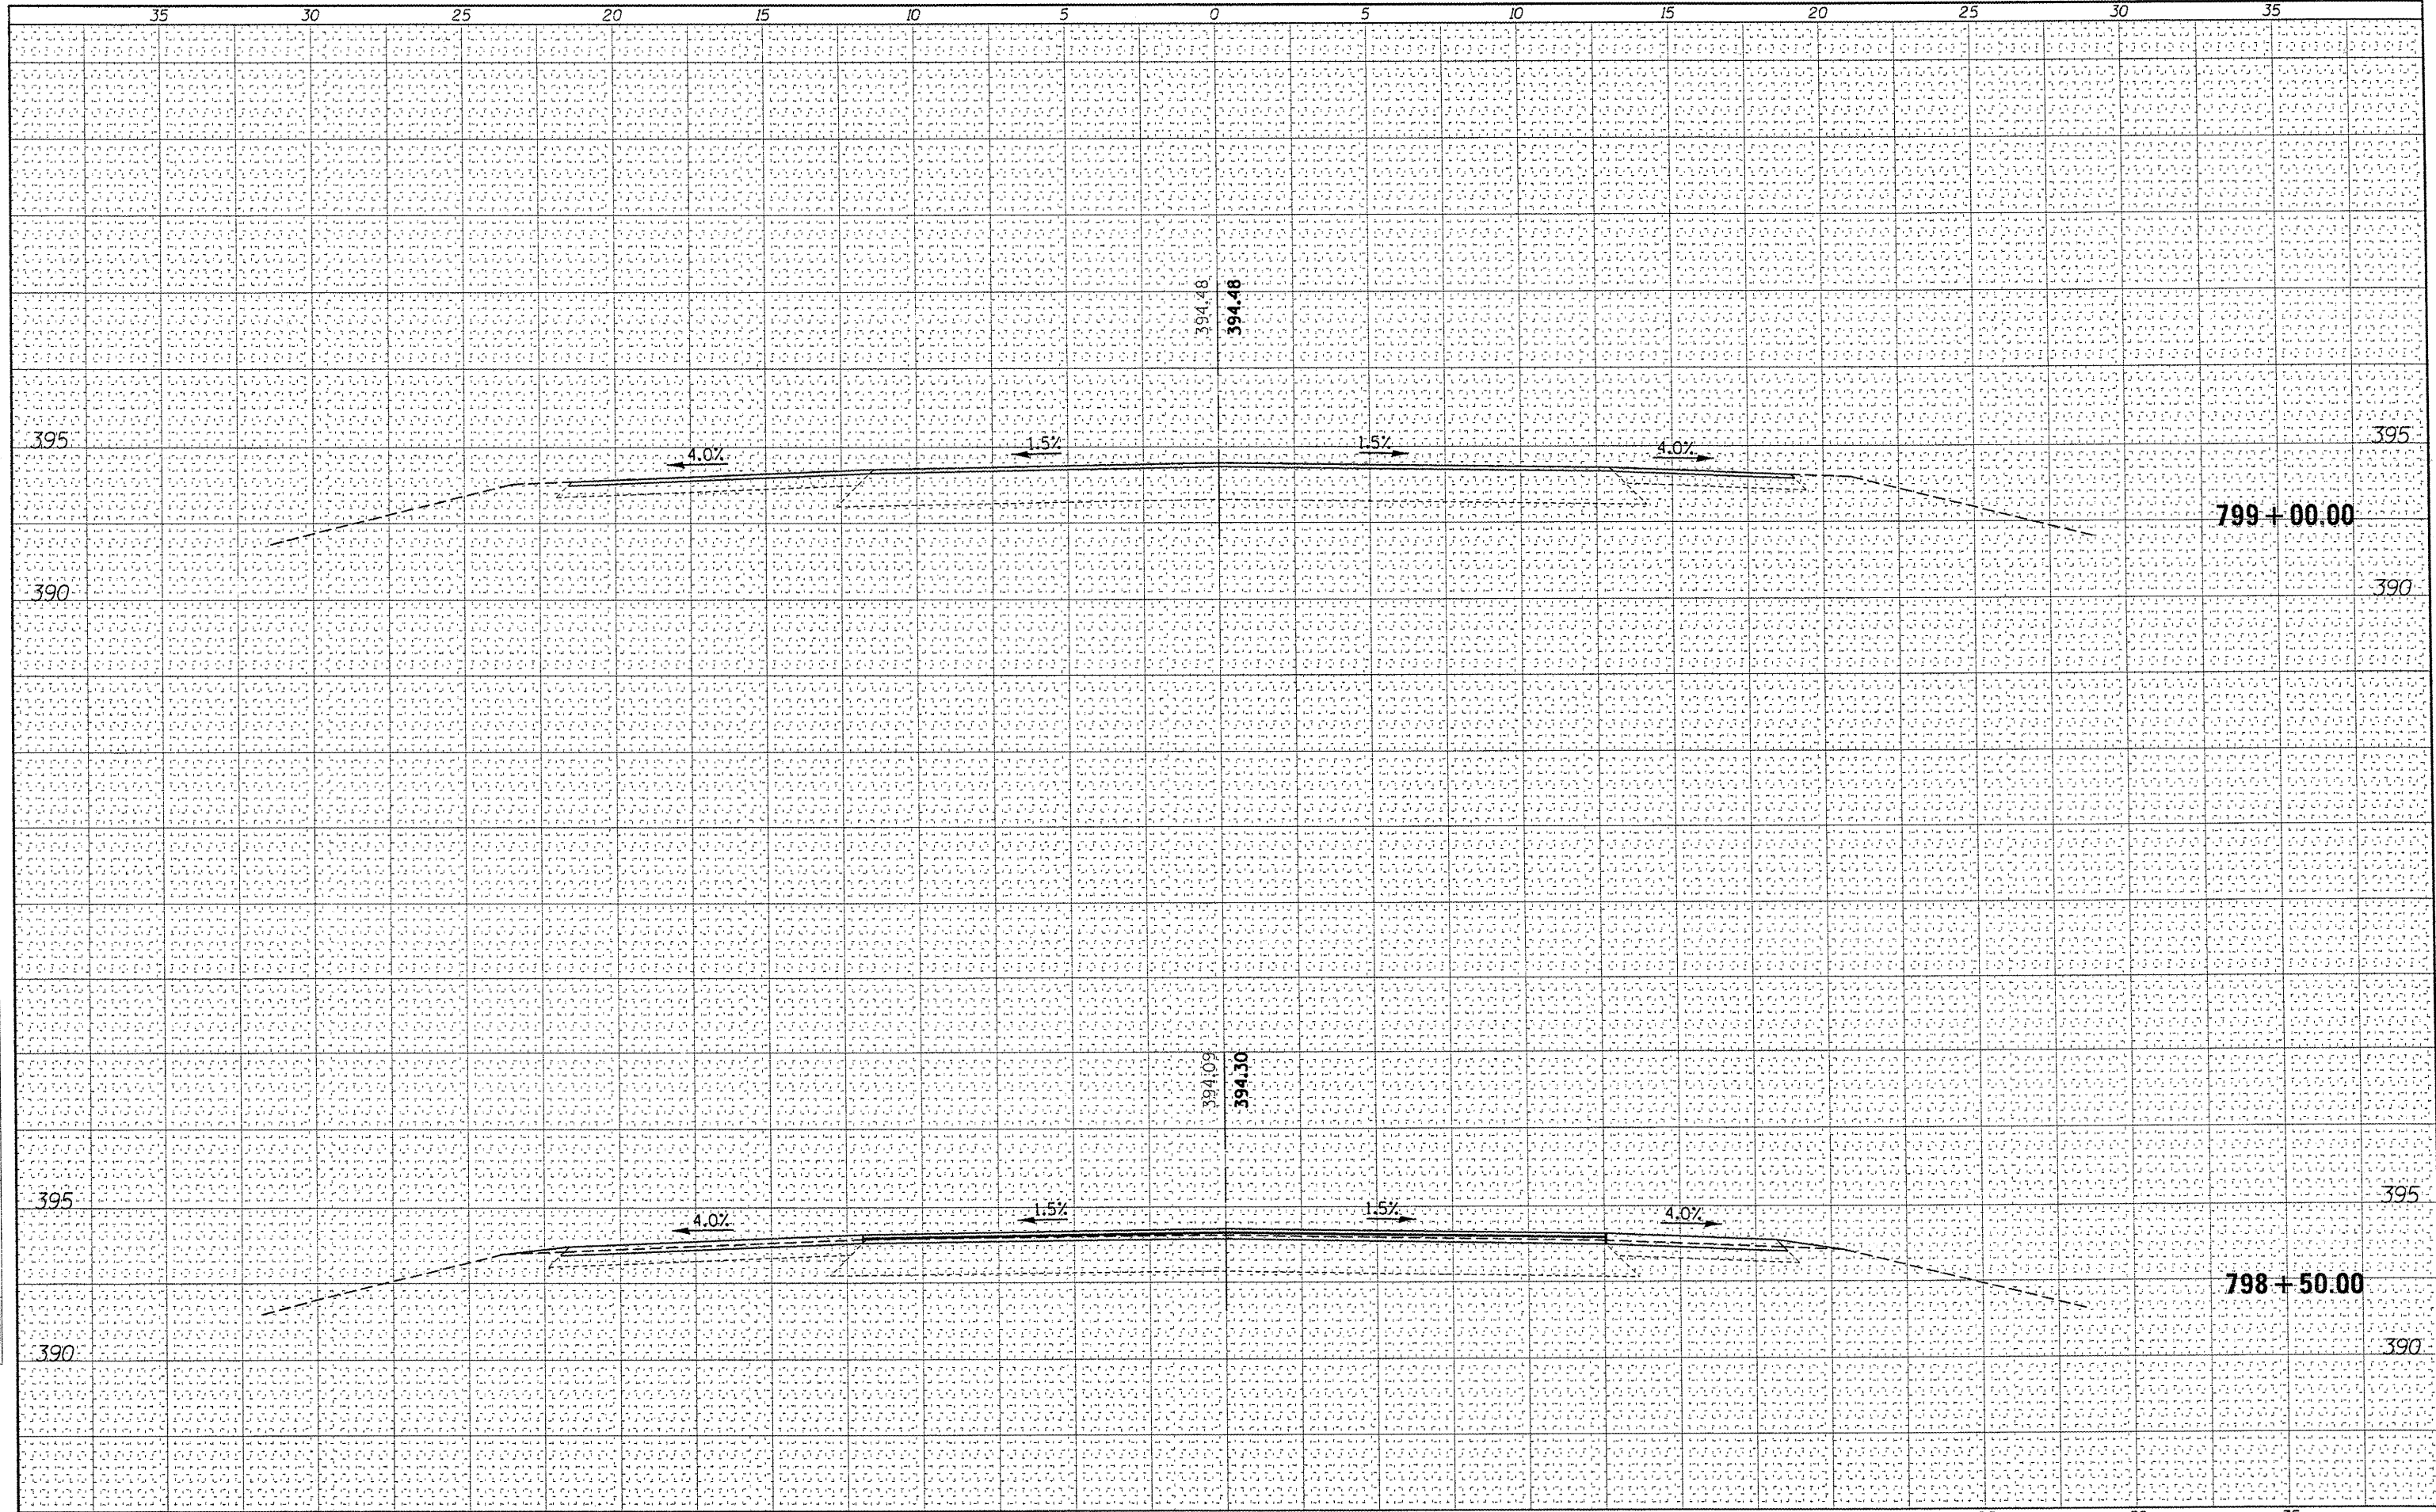

FILE NAME =	USER NAME = needham	DESIGNED -	REVISED -	<b>STATE OF ILLINOIS</b> <b>DEPARTMENT OF TRANSPORTATION</b>				<b>IL 13 WB, LOCATION 3A</b> <b>CROSS SECTIONS</b>				F.A.P. RTE.	SECTION	COUNTY	TOTAL SHEETS	SHEET NO.
et:\work\p\idoc\dickerson\m\0256064\78238-1-LOC3-sht.dgn		DRAWN -	REVISED -					332	CONT MAINT 2012	JACKSON	64	40				
PLOT SCALE = 5.000' / IN.		CHECKED -	REVISED -					SCALE: 1"=2.5'				CONTRACT NO. 78283				
PLOT DATE = 4/1/2011		DATE -	REVISED -					SHEET NO. OF SHEETS   STA. 798+50.00 TO STA. 799+00.00				ILLINOIS FED. AID PROJECT				