


DATE	
BY	
FINAL SURVEY	SURVEYED
NOTE BOOK	PLOTTED
NO.	TEMPLATE
	AREAS CHECKED

DATE	
BY	
ORIGINAL SURVEY	SURVEYED
NOTE BOOK	PLOTTED
NO.	TEMPLATE
	AREAS CHECKED

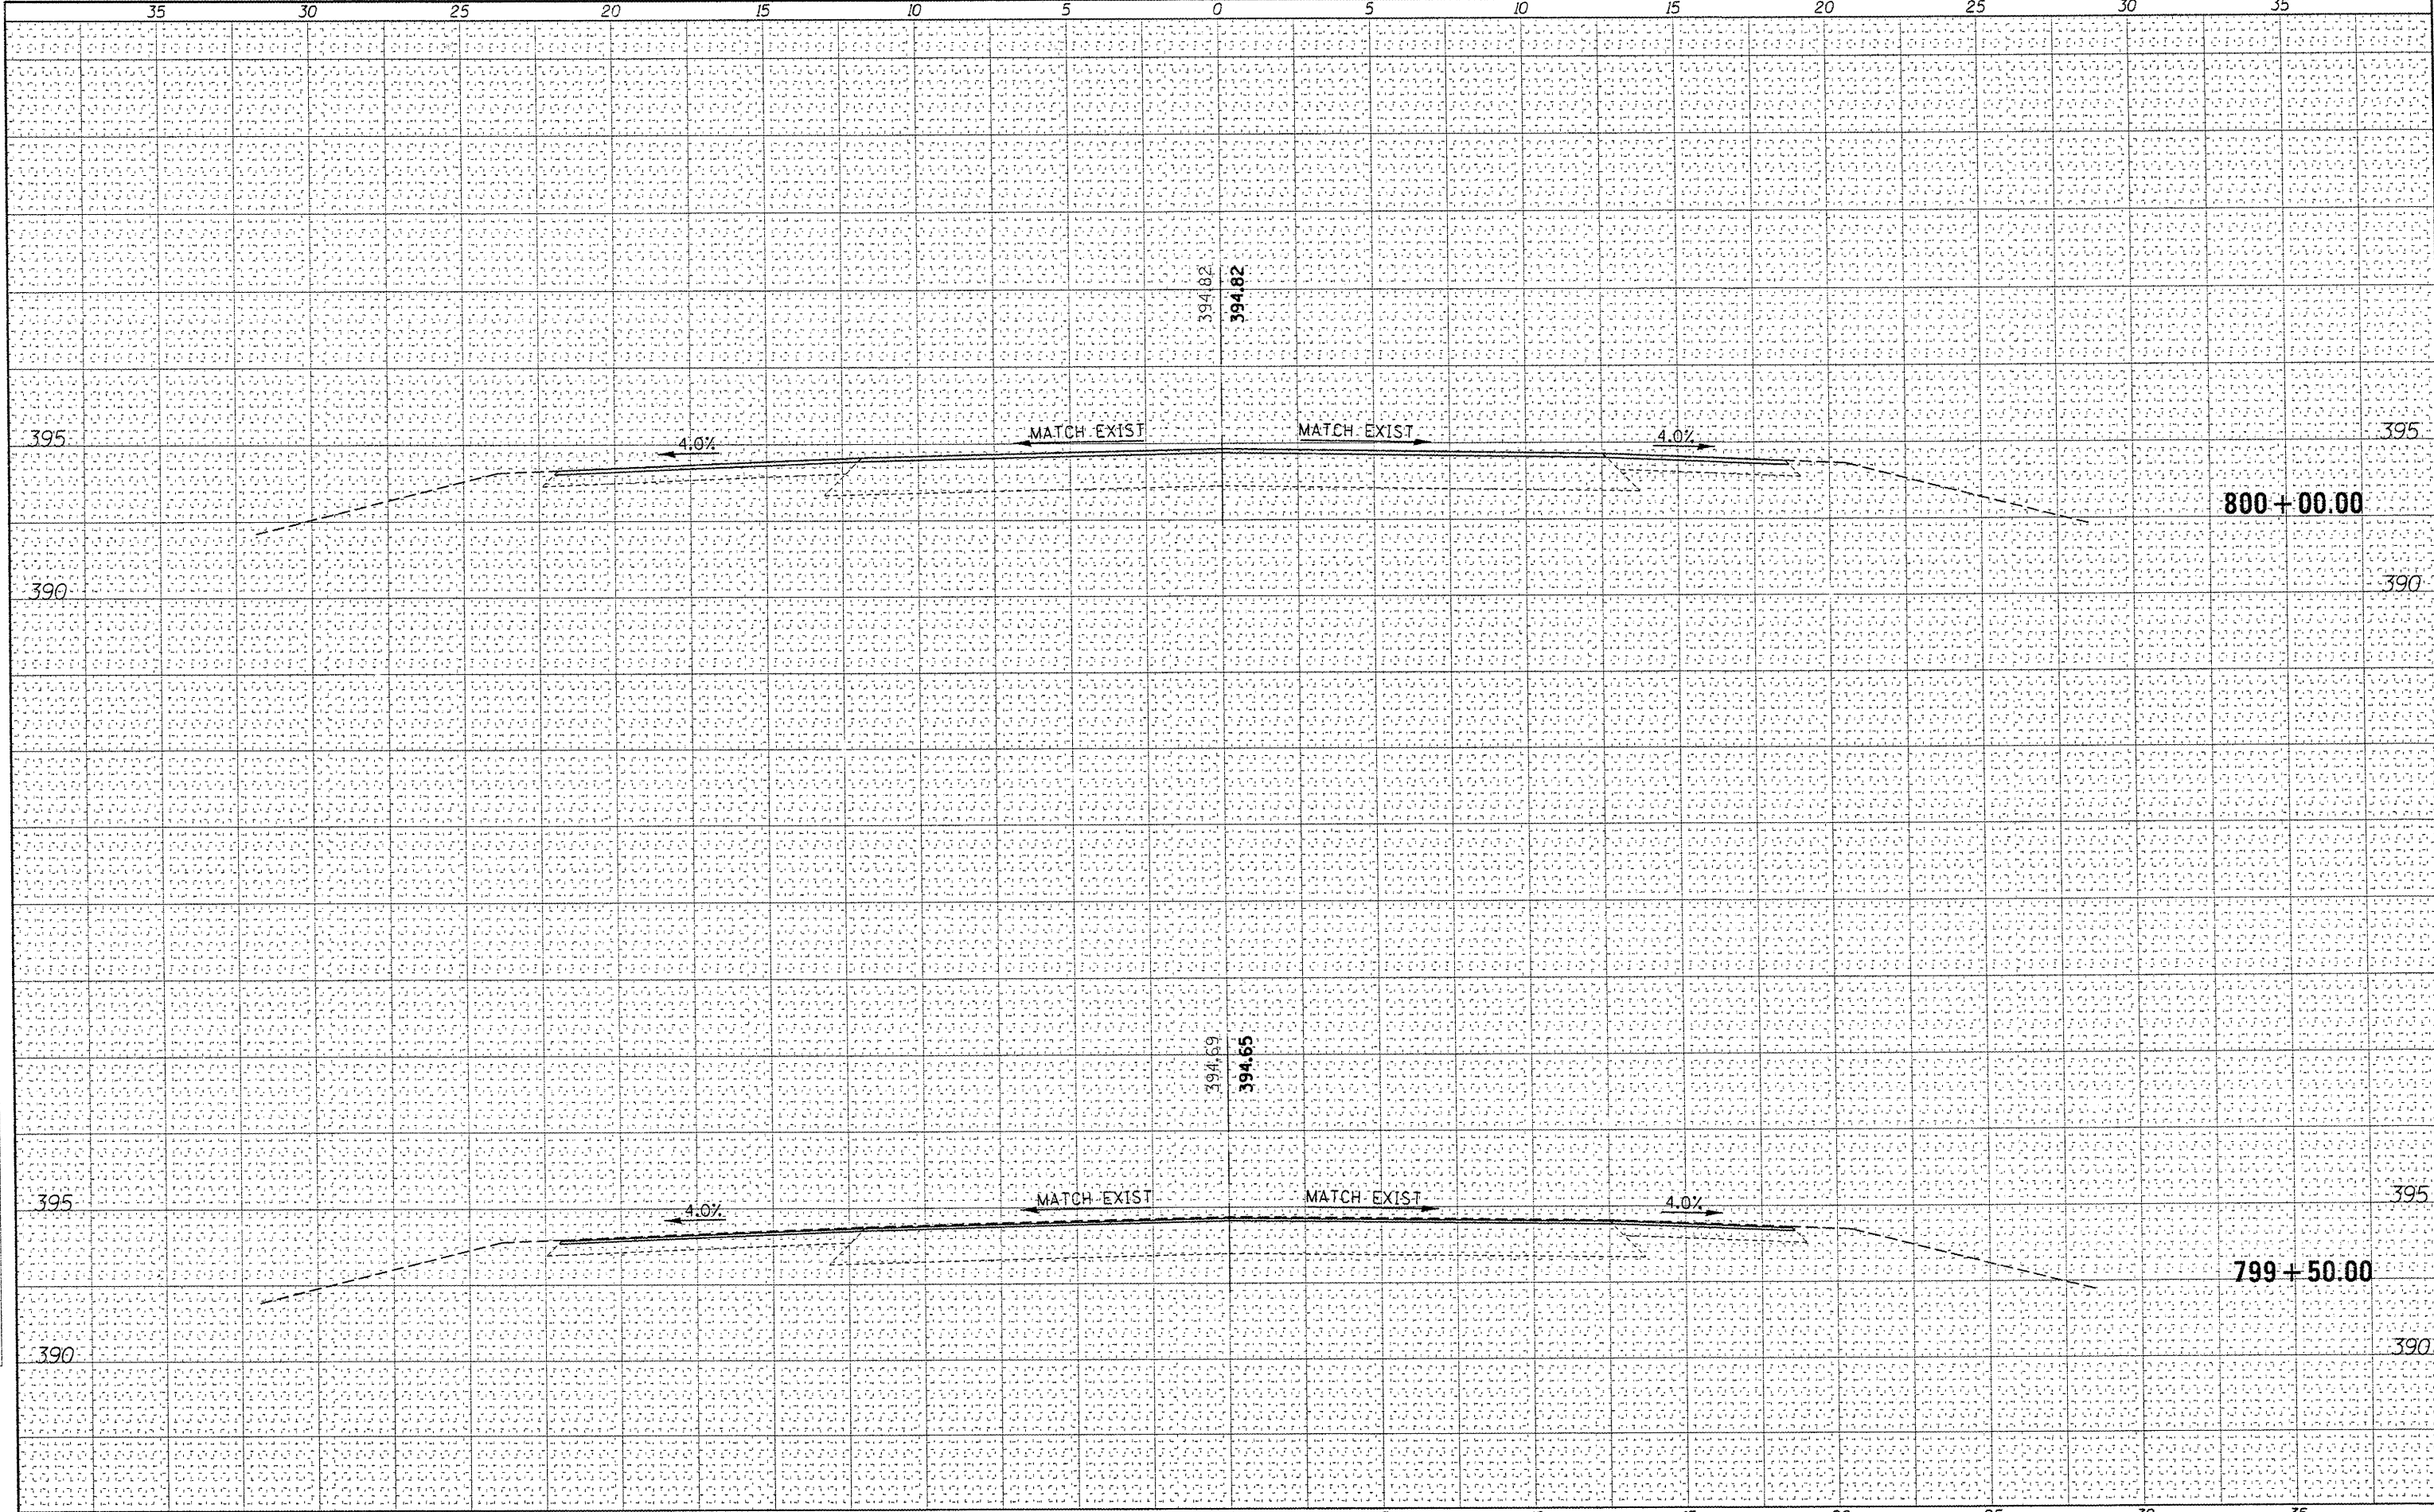

FILE NAME =	USER NAME = neehamim	DESIGNED -	REVISED -	<b>STATE OF ILLINOIS DEPARTMENT OF TRANSPORTATION</b>	<b>IL 13 WB, LOCATION 3A CROSS SECTIONS</b>	F.A.P. RTE.	SECTION	COUNTY	TOTAL SHEETS	SHEET NO.	
ct:\work\p\widat\dickerson\m\0256864\78238-1\LOC3-sh.dgn	PLOT SCALE = 5.000 / IN.	DRAWN -	REVISED -			332	CONT MAINT 2012	JACKSON	64	41	
PLOT DATE = 4/1/2011	DATE -	CHECKED -	REVISED -			CONTRACT NO. 78283		ILLINOIS FED. AID PROJECT			
						SCALE: 1"=2.5'	SHEET NO. OF SHEETS	STA. 799+50.00 TO STA. 800+00.00			