


DATE	
BY	
FINISHED	
SURVEY	
NOTE BOOK	
AREAS CHECKED	

DATE	
BY	
ORIGINAL	
SURVEY	
NOTE BOOK	
AREAS CHECKED	

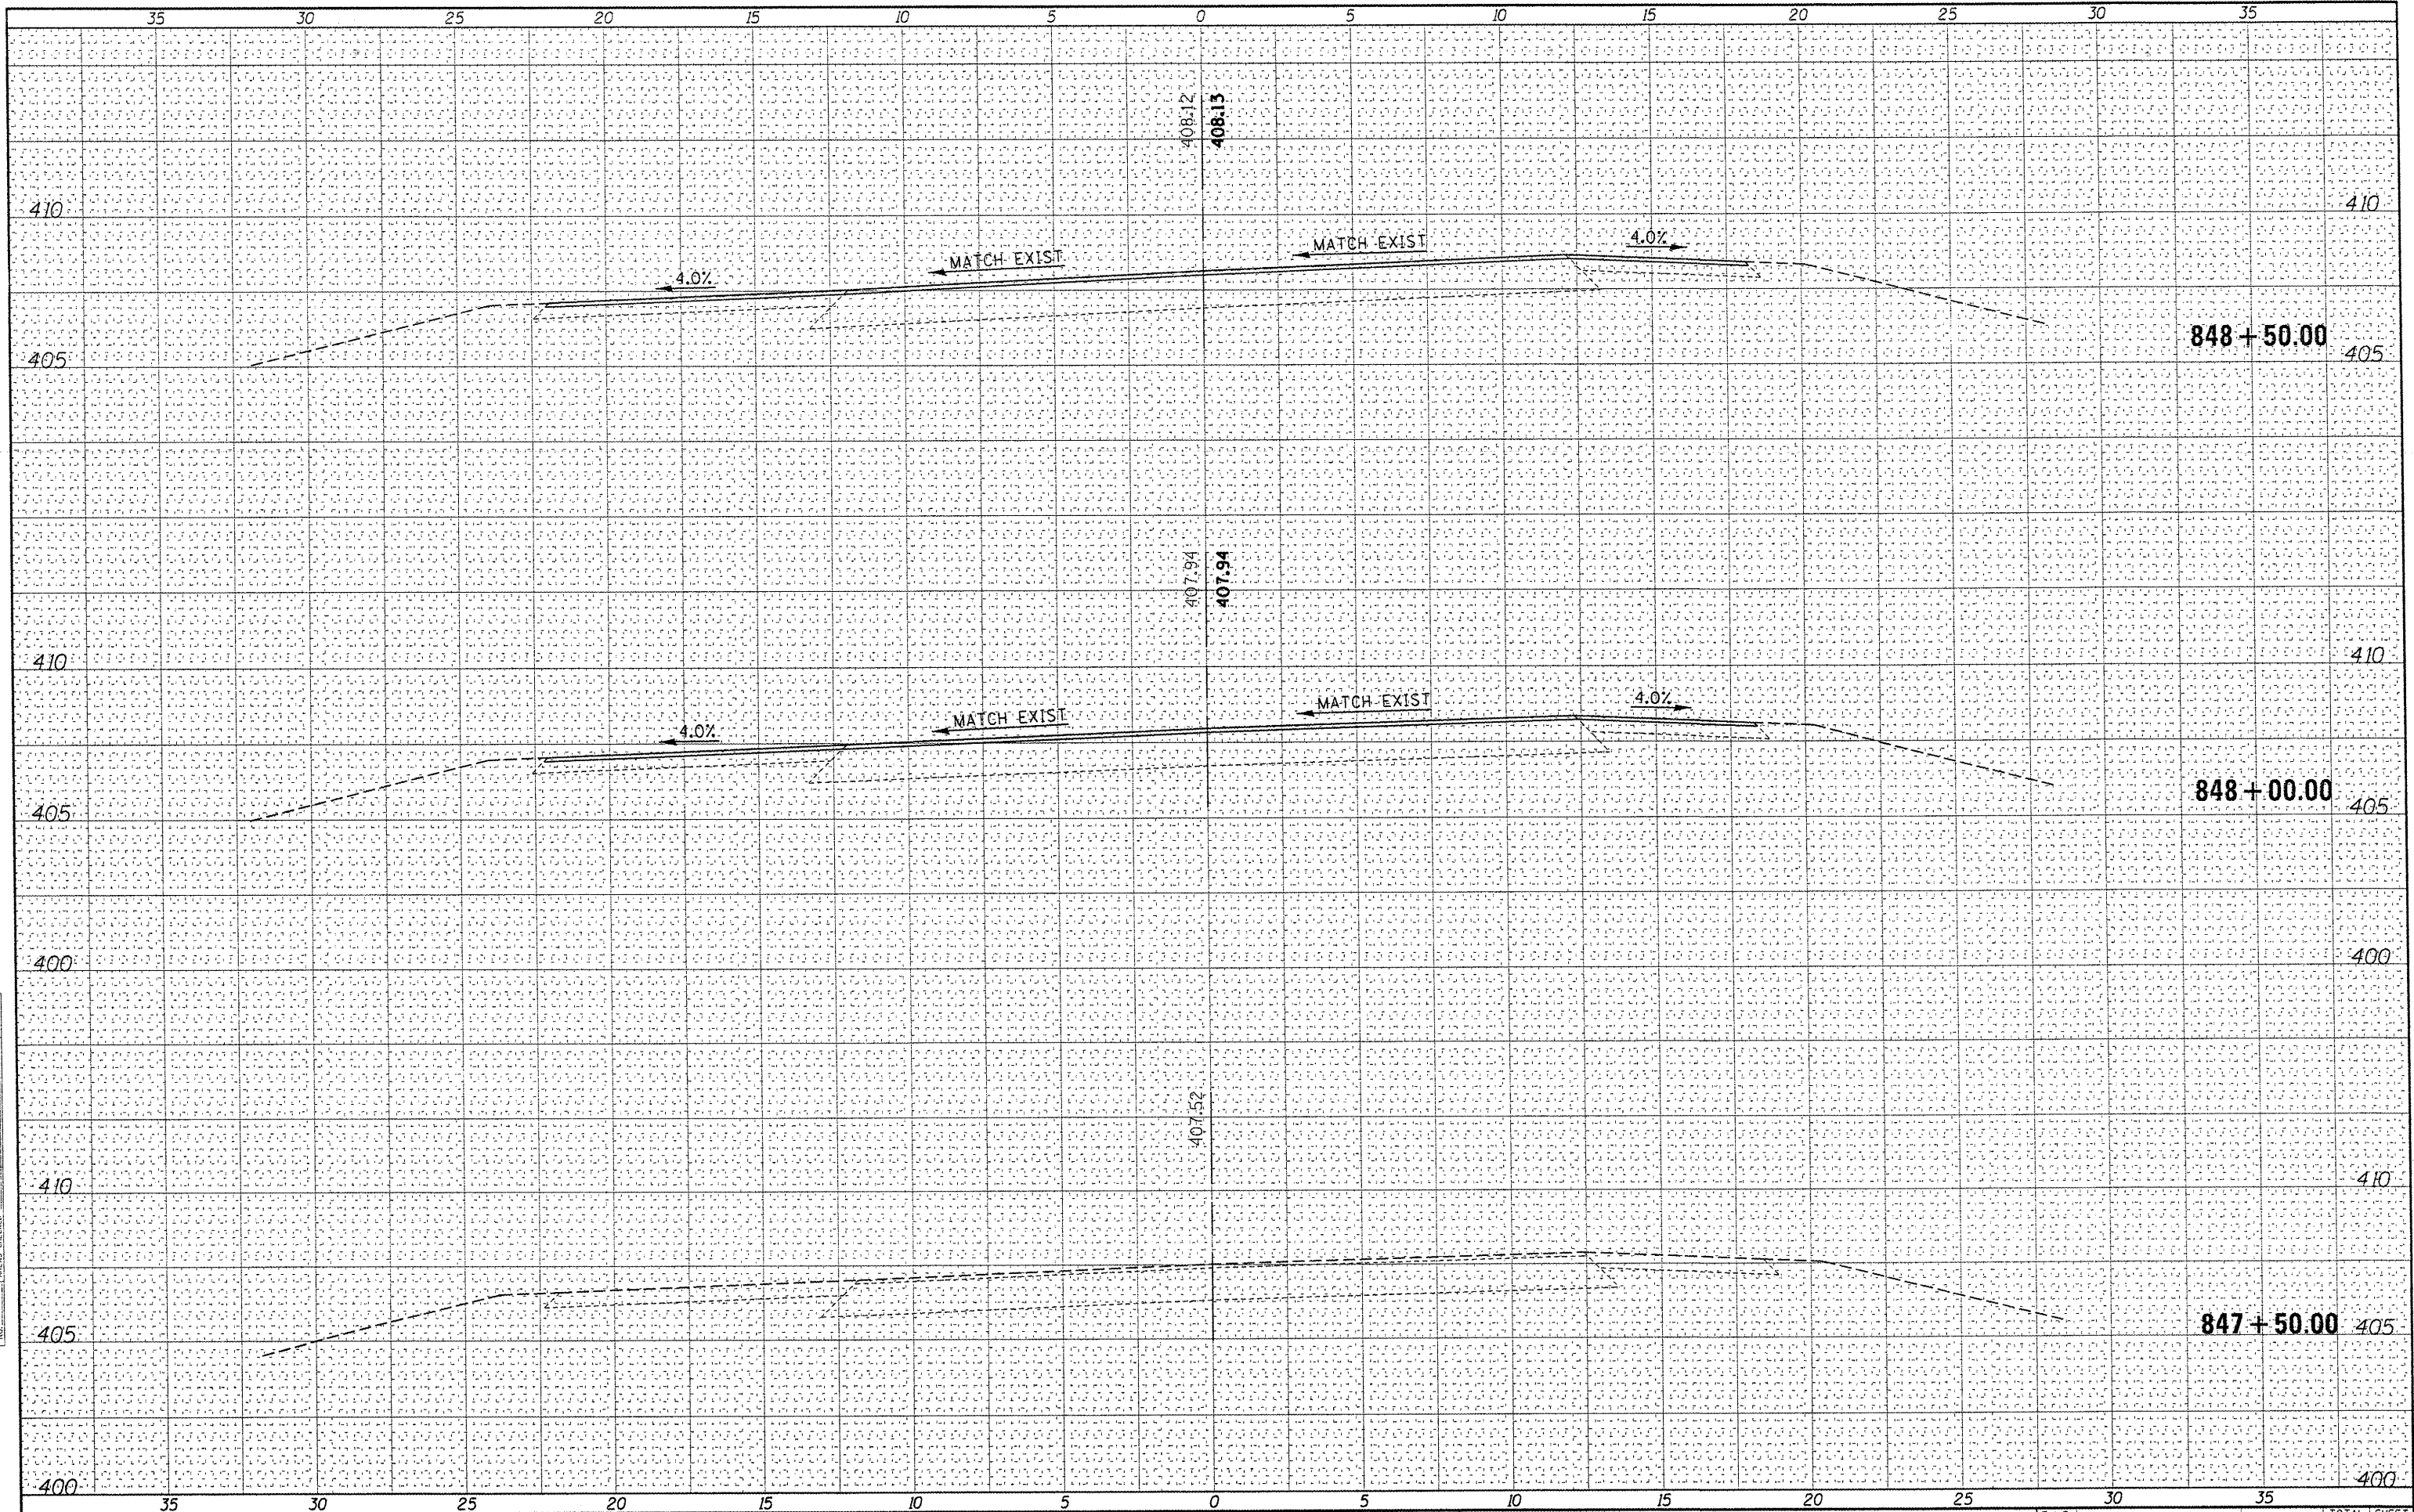

FILE NAME =	USER NAME = neesham	DESIGNED -	REVISED -	STATE OF ILLINOIS DEPARTMENT OF TRANSPORTATION				IL 13 WB, LOCATION 3B CROSS SECTIONS				F.A.P. RTE.	SECTION	COUNTY	TOTAL SHEETS	SHEET NO.
ct:\pwork\p\widot\dickerson\m\0256064\78238-	-LOC3-sh.t.dgn	DRAWN -	REVISED -									332	CONT MAINT 2012	JACKSON	64	42
	PLOT SCALE = 5.000' / IN.	CHECKED -	REVISED -	SCALE: 1"=2.5'				SHEET NO. OF SHEETS STA. 847+50.00 TO STA. 848+50.00				CONTRACT NO. 78283				
	PLOT DATE = 4/1/2011	DATE -	REVISED -					ILLINOIS FED. AID PROJECT								