


DATE	
BY	
FINAL SURVEY	
NOTE BOOK	
NO.	
SURVEYED	
PLOTTED	
TEMPLATE	
AREAS CHECKED	

DATE	
BY	
ORIGINAL SURVEY	
NOTE BOOK	
NO.	
SURVEYED	
PLOTTED	
TEMPLATE	
AREAS CHECKED	

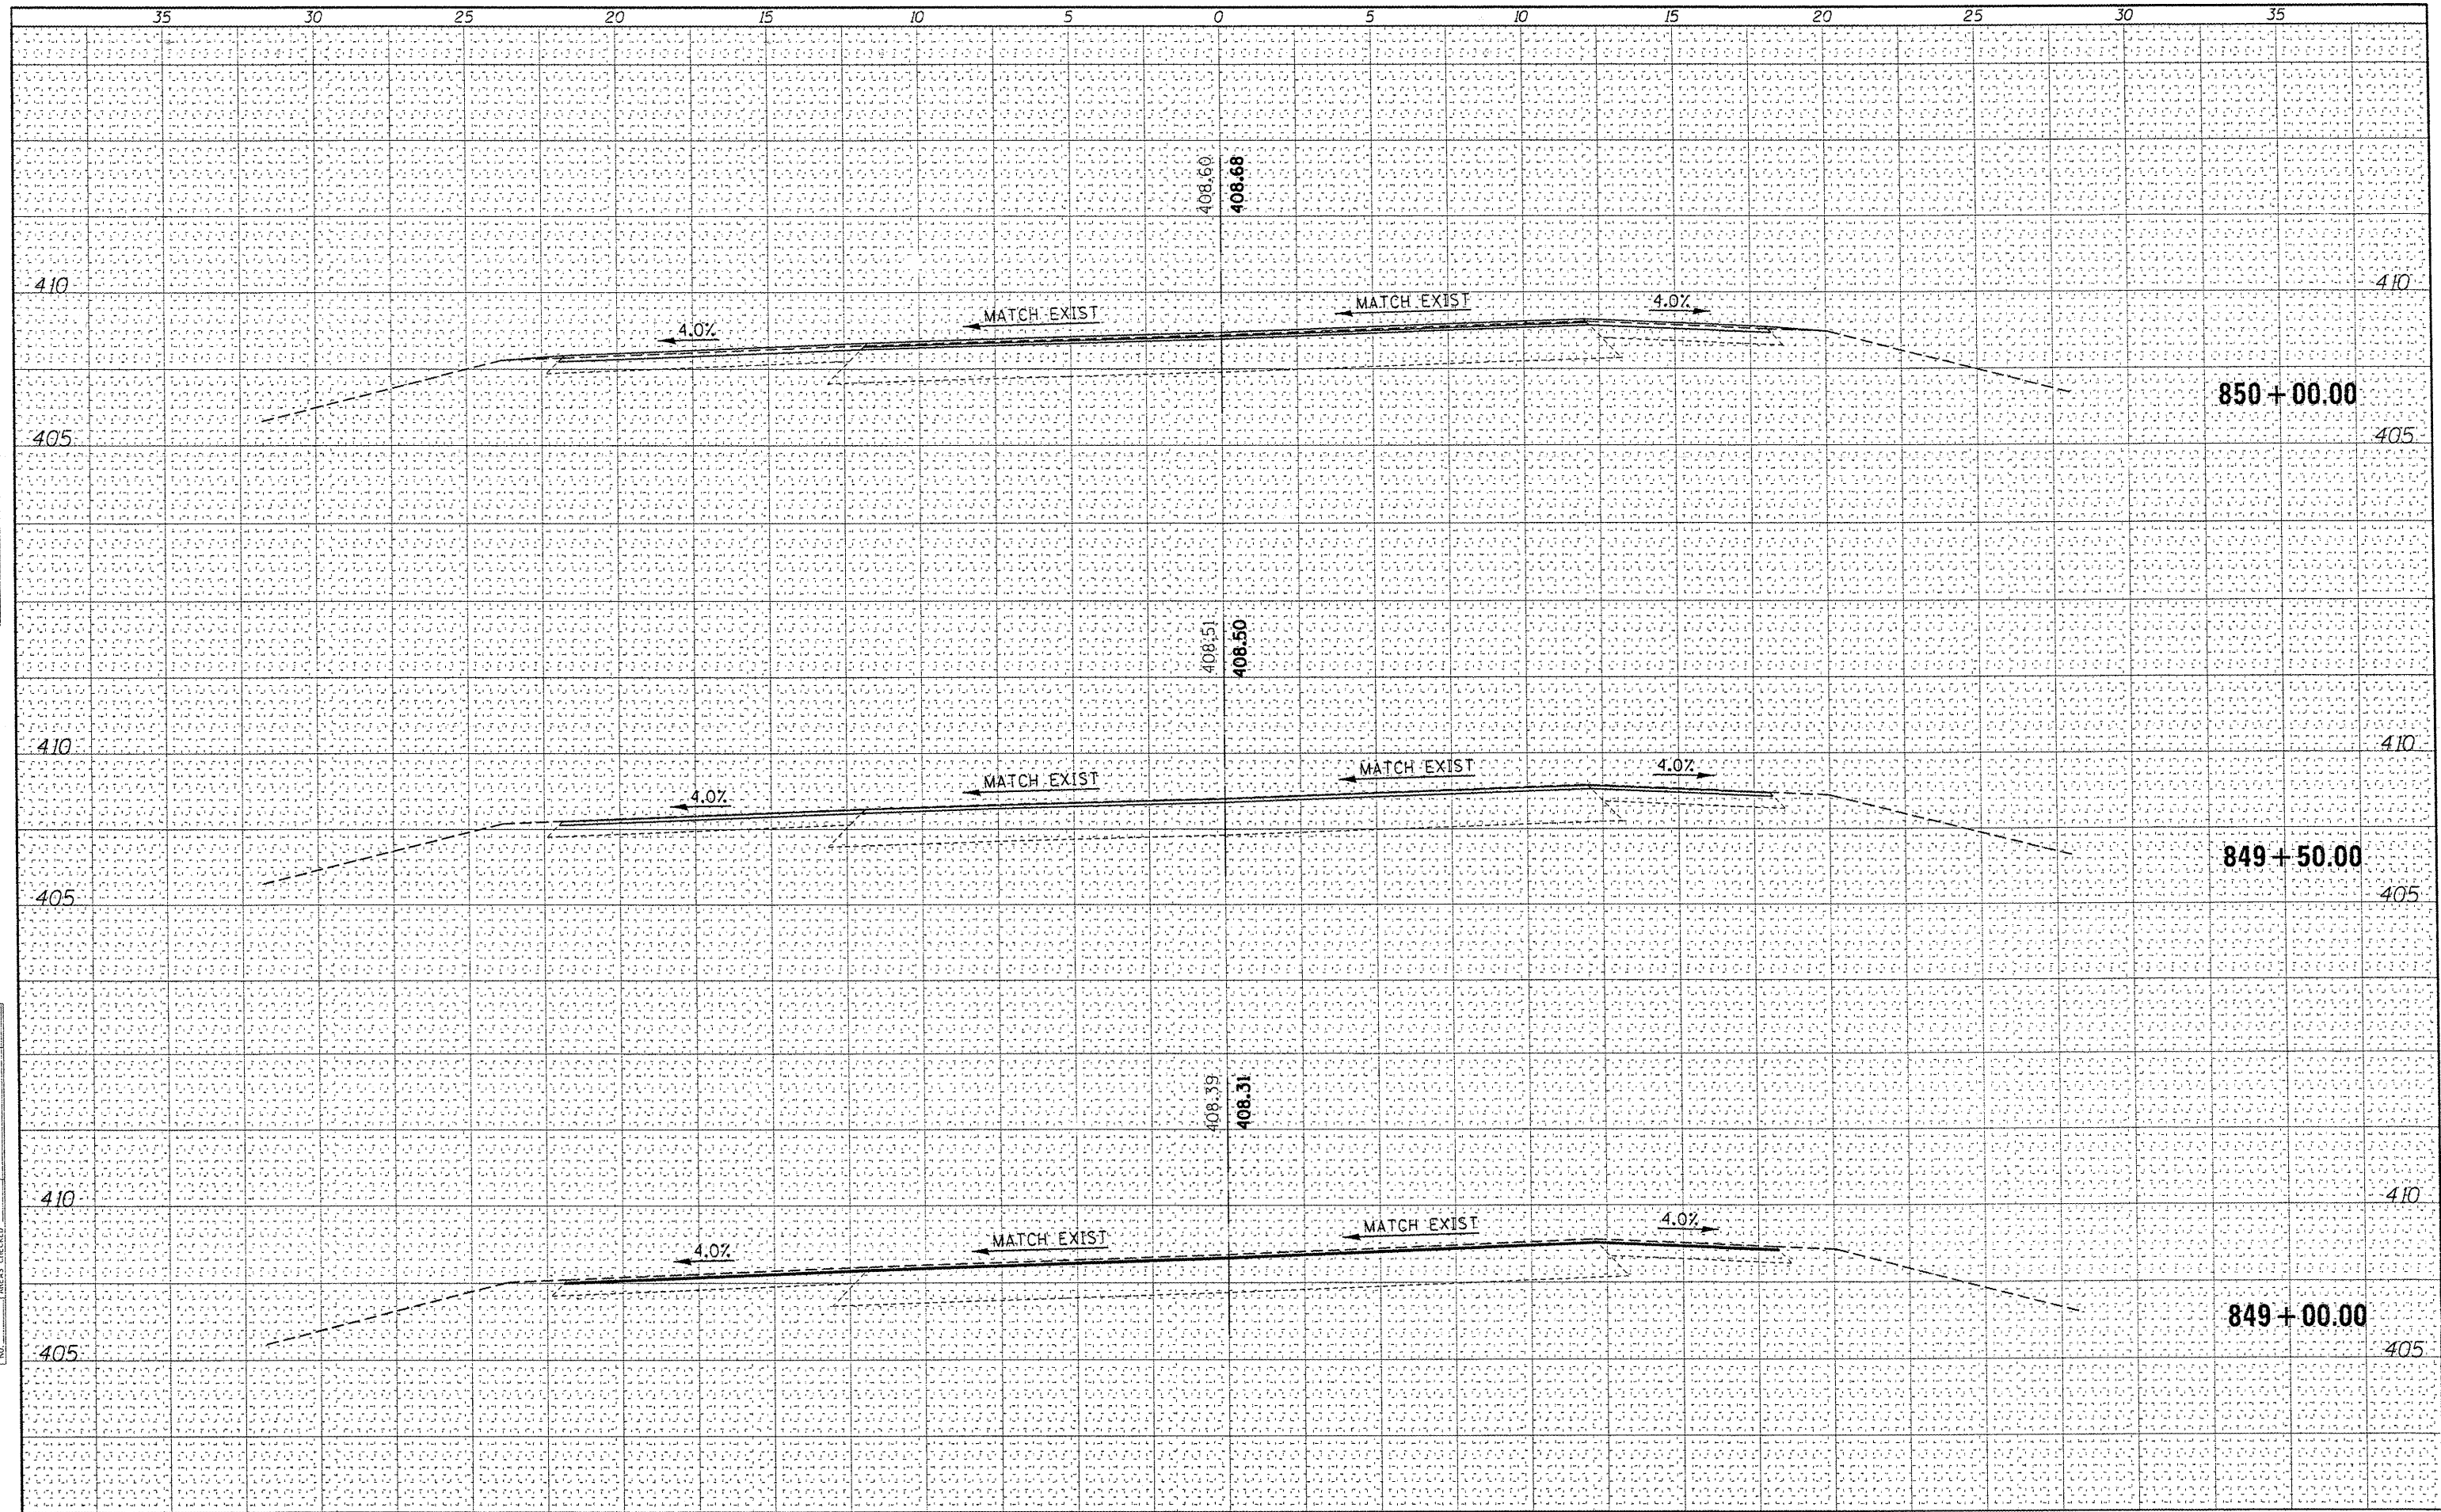

FILE NAME =	USER NAME = neadham	DESIGNED -	REVISED -	STATE OF ILLINOIS DEPARTMENT OF TRANSPORTATION	IL 13 WB, LOCATION 3B CROSS SECTIONS			F.A.P. RTE.	SECTION	COUNTY	TOTAL SHEETS	SHEET NO.			
ci:\pwwork\pwwork\dickerson\m\0256864\78238-	-LOC3-sh1.dgn	DRAWN -	REVISED -		SCALE: 1"=2.5'	SHEET NO.	OF	SHEETS	STA. 849+00.00	TO STA. 850+00.00	332	CONT MAINT 2012	JACKSON	64	43
	PLOT SCALE = 5.000' / IN.	CHECKED -	REVISED -												
	PLOT DATE = 4/1/2011	DATE -	REVISED -												
											CONTRACT NO. 78283 ILLINOIS FED. AID PROJECT				