


DATE	
BY	
FINAL SURVEY	
SURVEY	
PLOTTED	
NOTE BOOK	
AREAS CHECKED	
NO.	

DATE	
BY	
ORIGINAL SURVEY	
SURVEY	
PLOTTED	
NOTE BOOK	
AREAS CHECKED	
NO.	

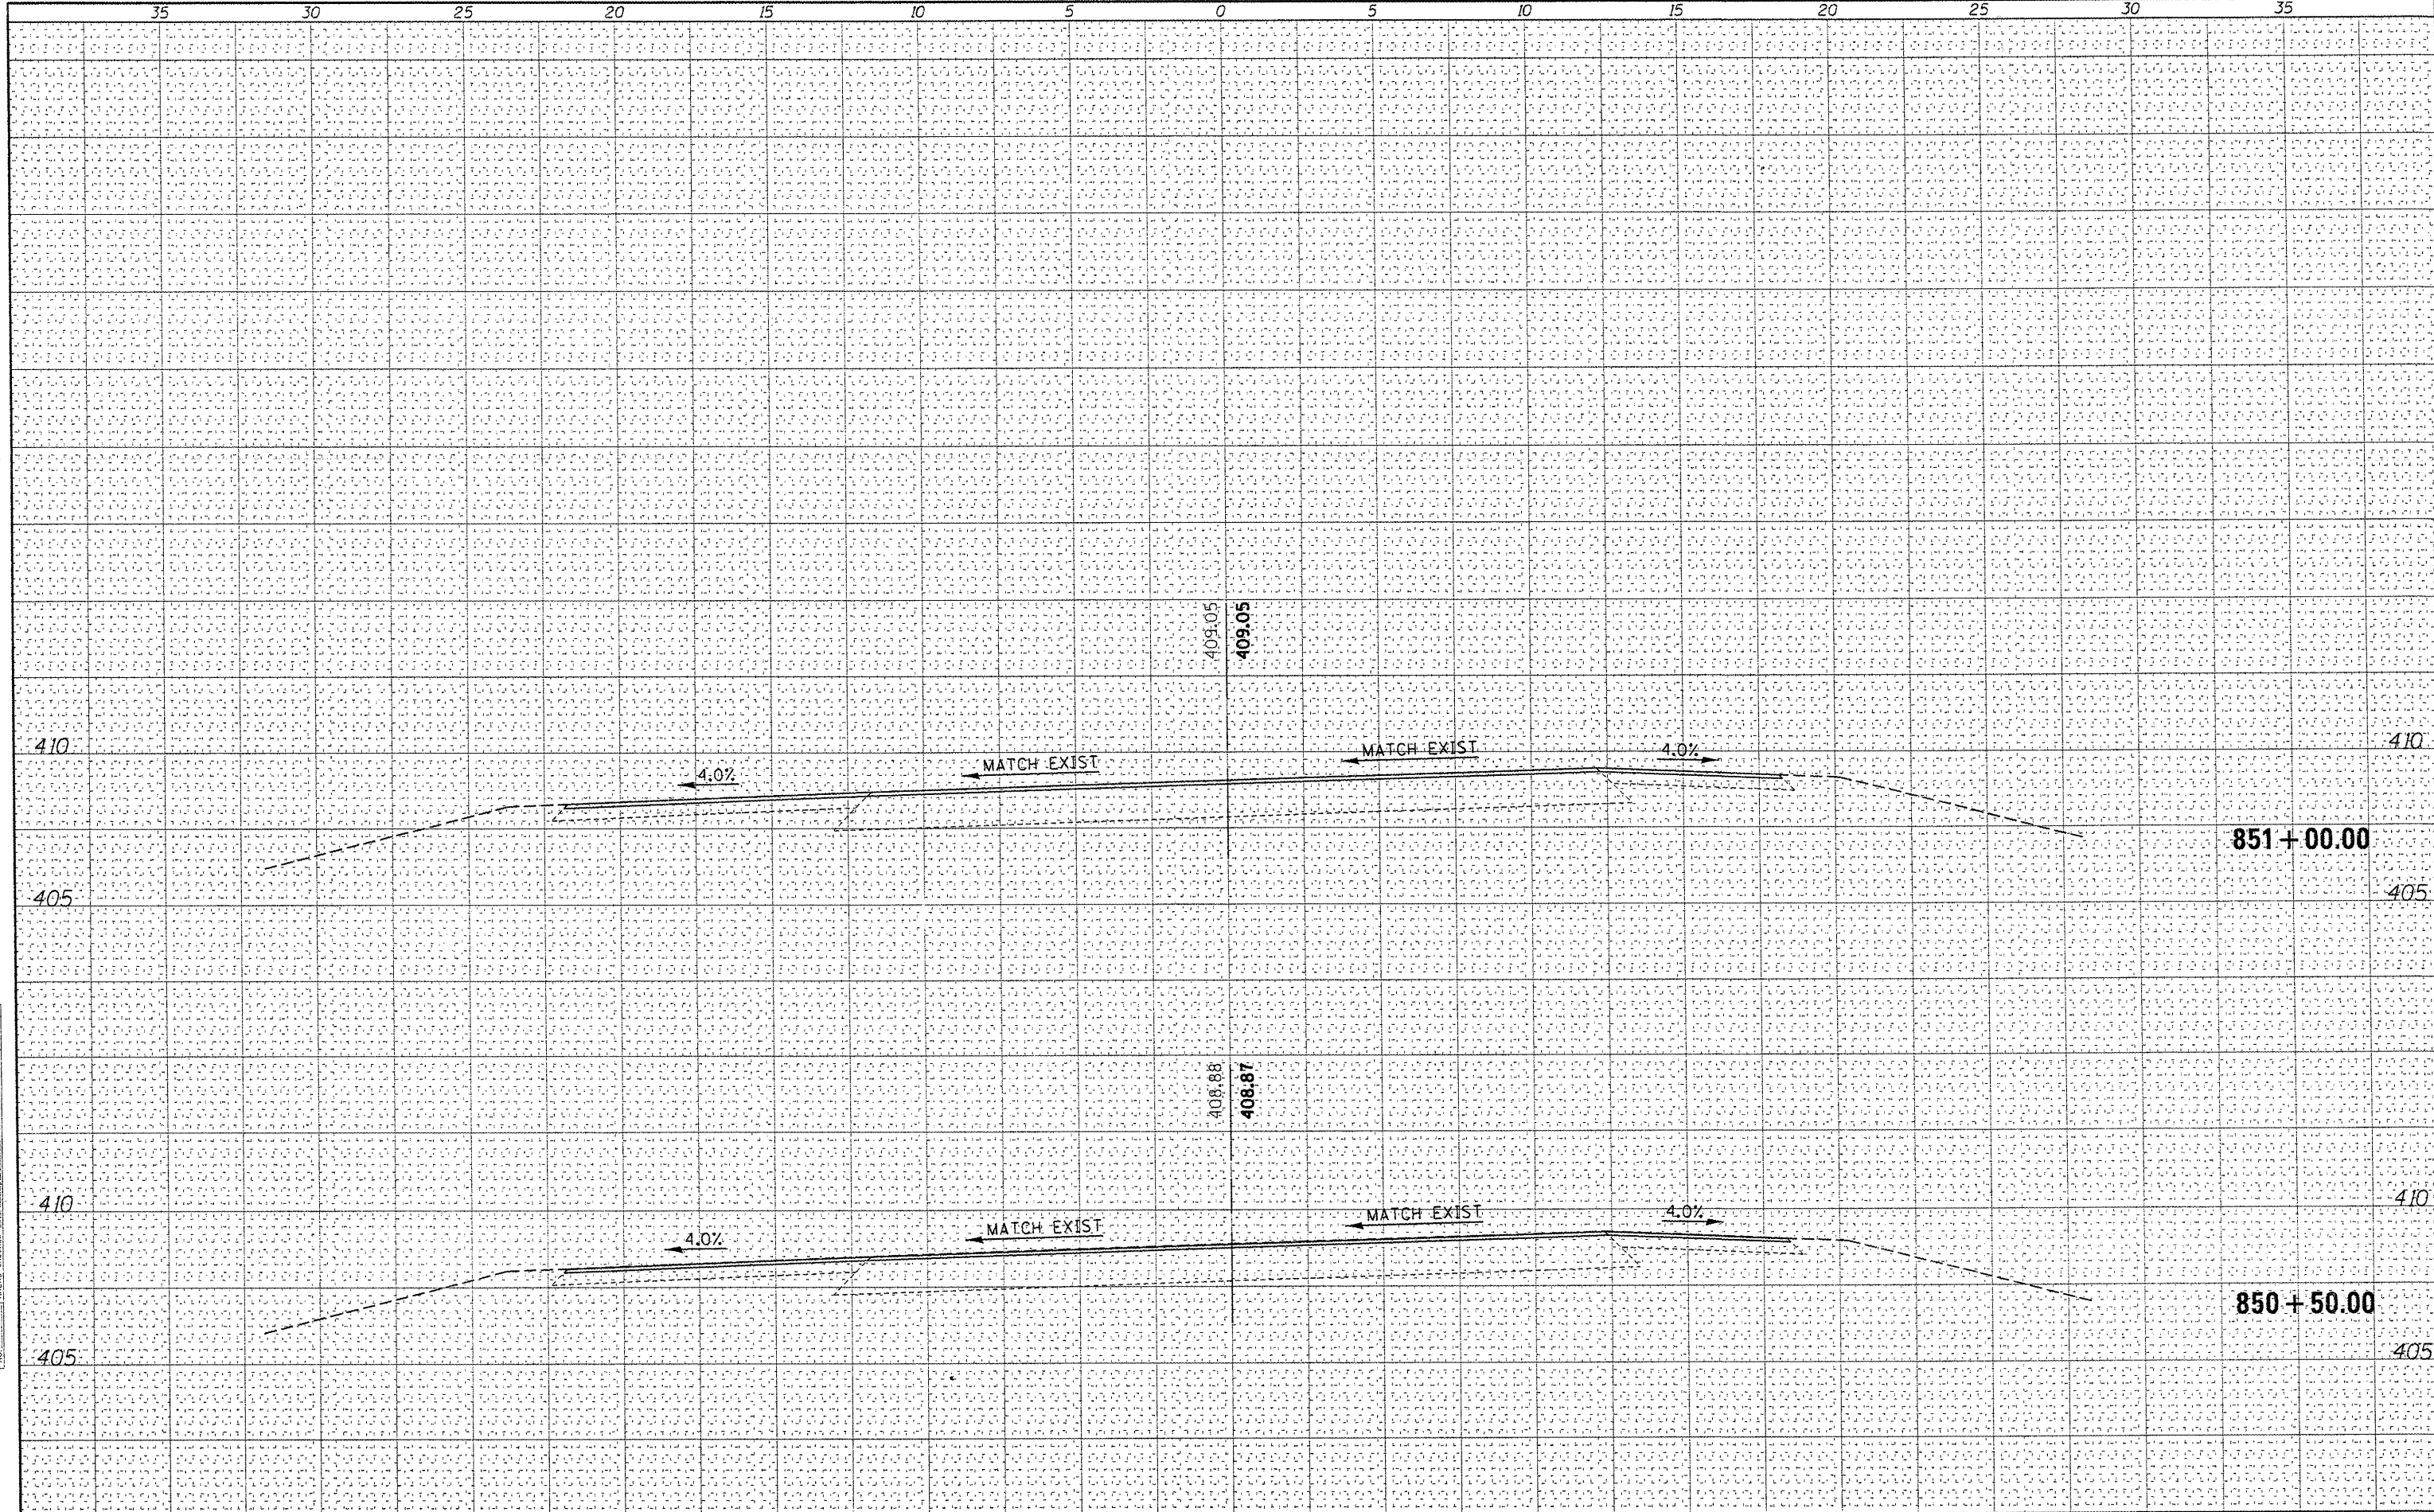

FILE NAME =	USER NAME = needham	DESIGNED -	REVISED -	<b>STATE OF ILLINOIS</b> <b>DEPARTMENT OF TRANSPORTATION</b>	<b>IL 13 WB, LOCATION 3B</b> <b>CROSS SECTIONS</b>		F.A.P. RATE	SECTION	COUNTY	TOTAL SHEETS	SHEET NO.		
c:\pwwork\p\idot\dickerson\m\0256064\78238	-LOC3-sh1.dgn	DRAWN -	REVISED -		SCALE: 1"=2.5'	SHEET NO.	OF SHEETS	STA. 850+50.00 TO STA. 851+00.00	332	CONT MAINT 2012	JACKSON	64	44
PLOT SCALE = 5.000" / IN.	CHECKED -	REVISED -			CONTRACT NO. 78283								
PLOT DATE = 4/1/2011	DATE -	REVISED -			ILLINOIS FED. AID PROJECT								