


DATE	
BY	
ORIGINAL SURVEY	SURVEYED
NOTE BOOK	PLOTTED
NO.	TEMPLATE
	AREAS CHECKED

DATE	
BY	
ORIGINAL SURVEY	SURVEYED
NOTE BOOK	PLOTTED
NO.	TEMPLATE
	AREAS CHECKED

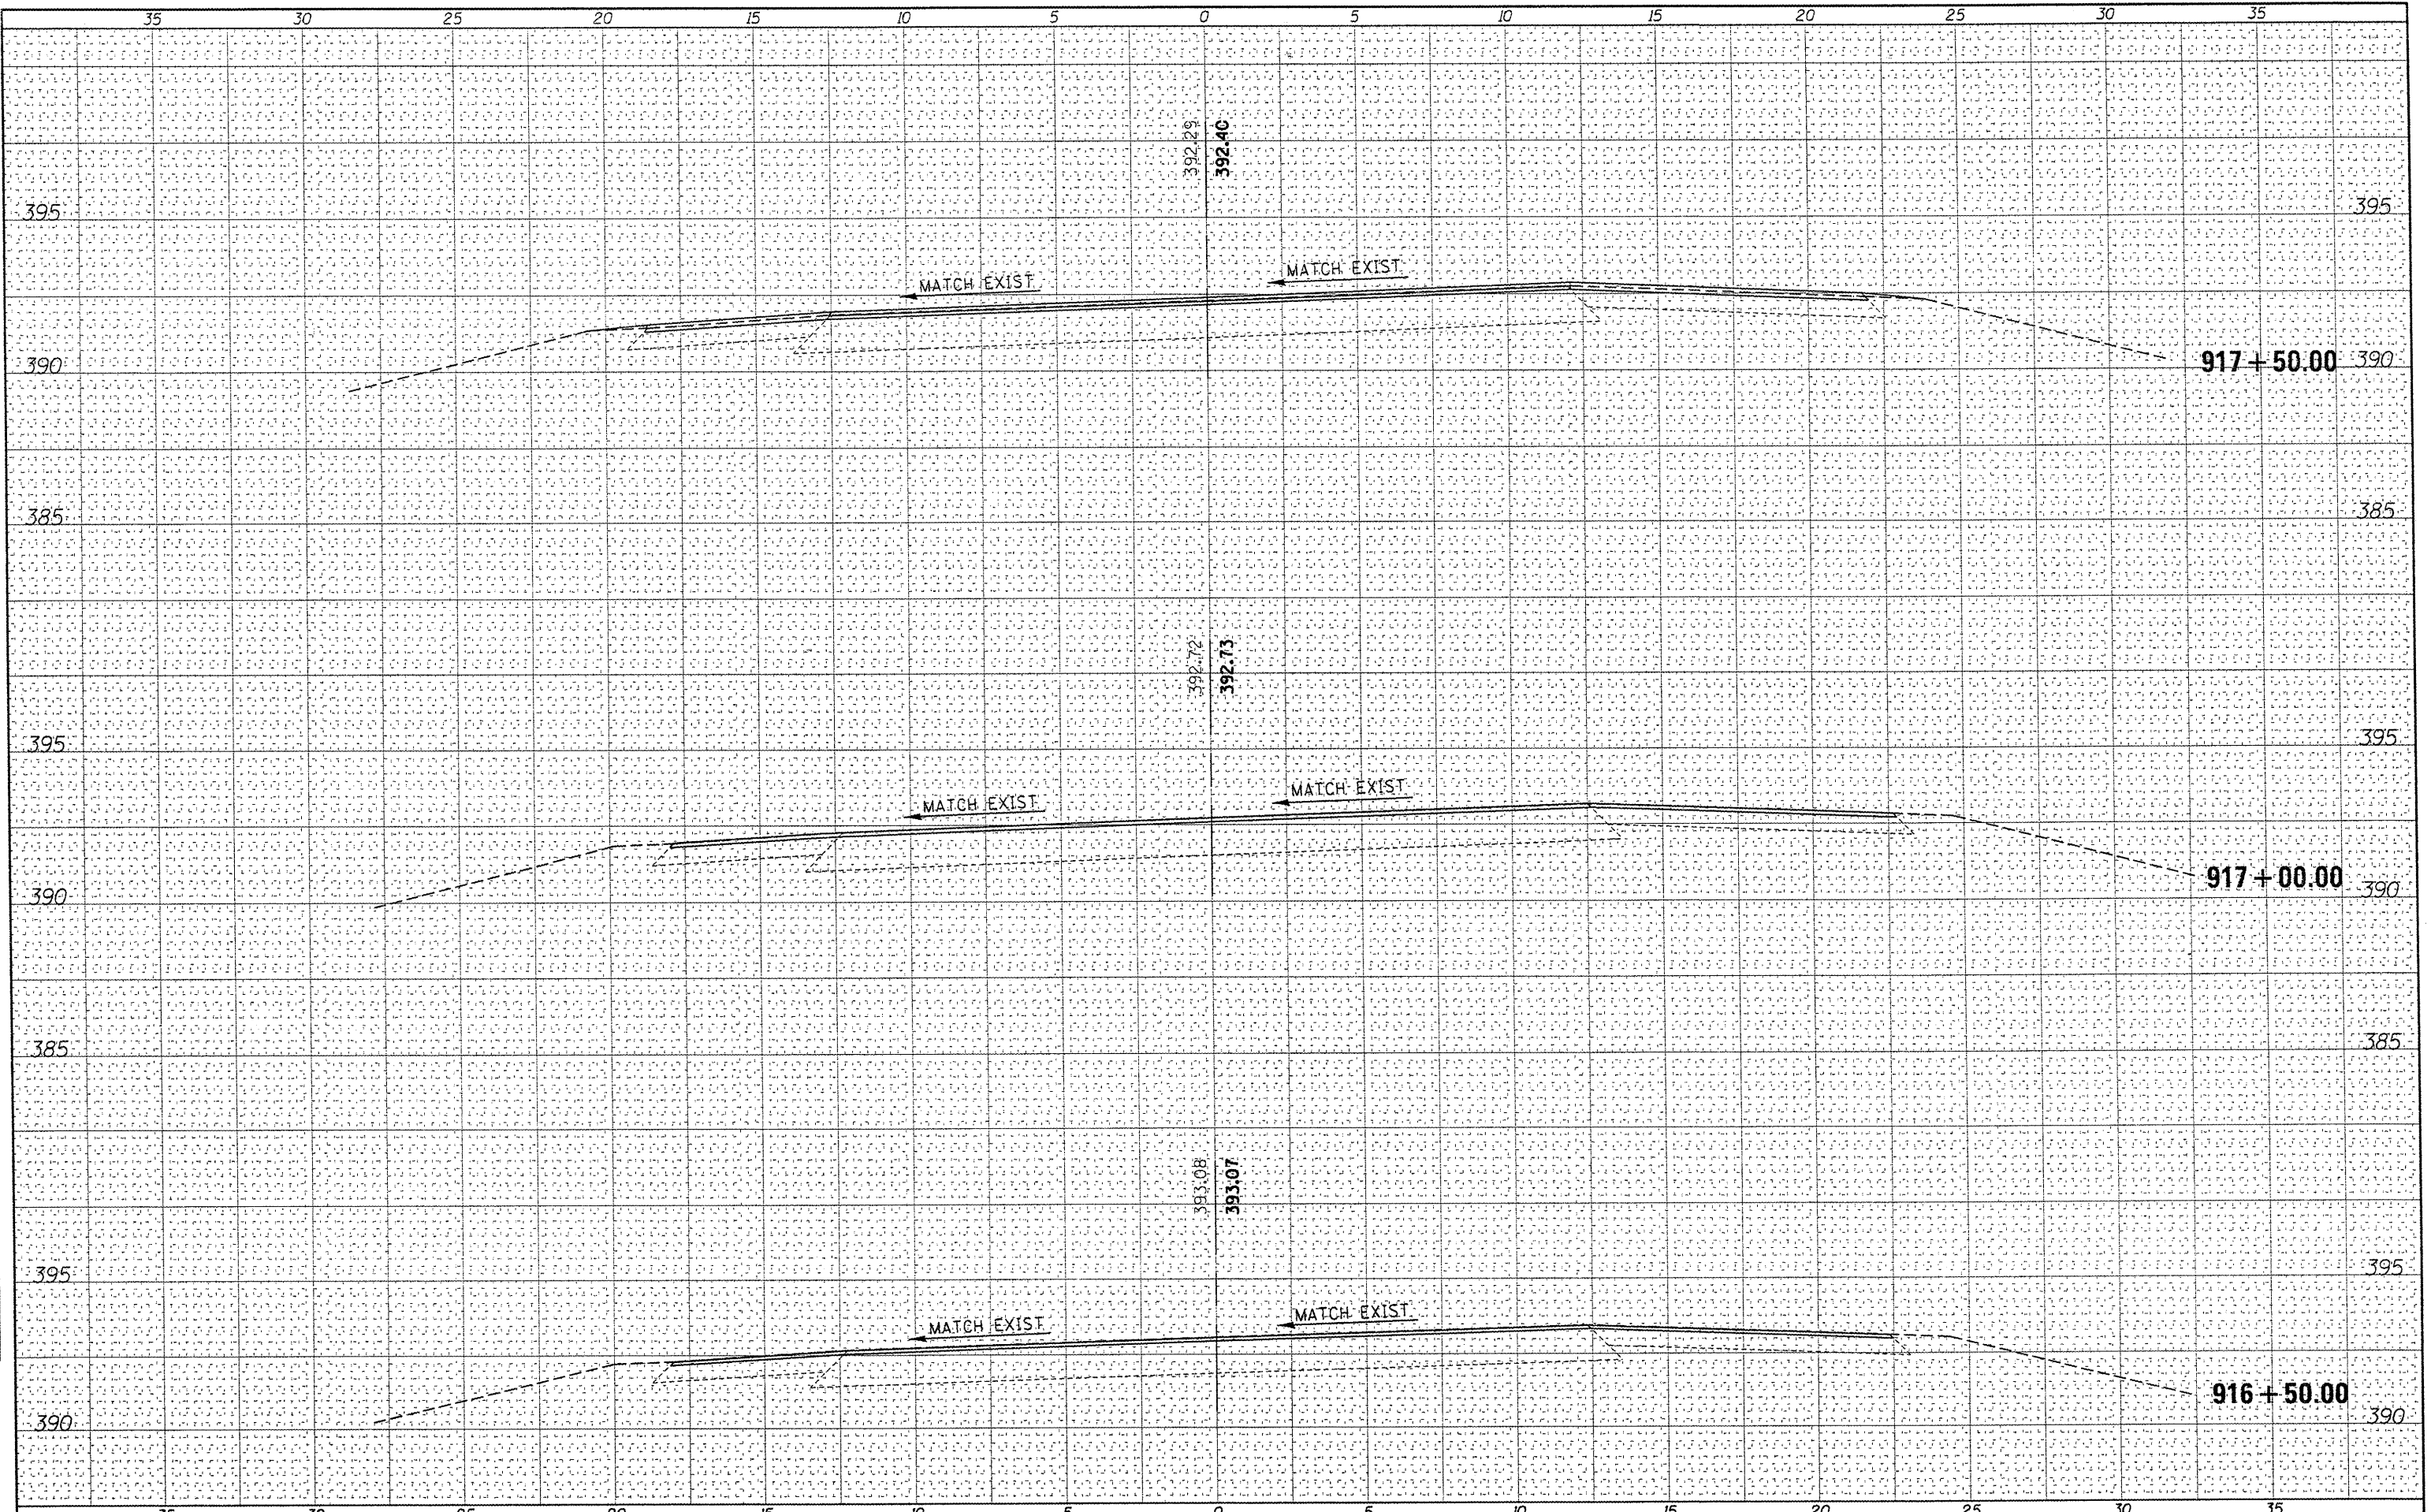

FILE NAME =	USER NAME = neechamim	DESIGNED -	REVISED -	<b>STATE OF ILLINOIS DEPARTMENT OF TRANSPORTATION</b>	<b>IL 13 EB, LOCATION 3C CROSS SECTIONS</b>		F.A.P. RTE.	SECTION	COUNTY	TOTAL SHEETS	SHEET NO.
c:\pwwork\pwwork\dickerson\m\0256064\78238-3-1003-sh.dgn	-LCC3-sh.dgn	DRAWN -	REVISED -		332	CONT MAINT 2012	JACKSON	64	45		
PLOT SCALE = 5.000' / IN.	CHECKED -	REVISED -	SCALE: 1"=2.5'		SHEET NO.	OF SHEETS	STA. 916+50.00 TO STA. 917+50.00	CONTRACT NO. 78283			
PLOT DATE = 4/1/2011	DATE -	REVISED -	ILLINOIS FED. AID PROJECT								