


DATE	
BY	
FINAL SURVEY	
SHAVED	
NOTE BOOK	
AREAS CHECKED	
NO.	

DATE	
BY	
ORIGINAL SURVEY	
SHAVED	
NOTE BOOK	
AREAS CHECKED	
NO.	

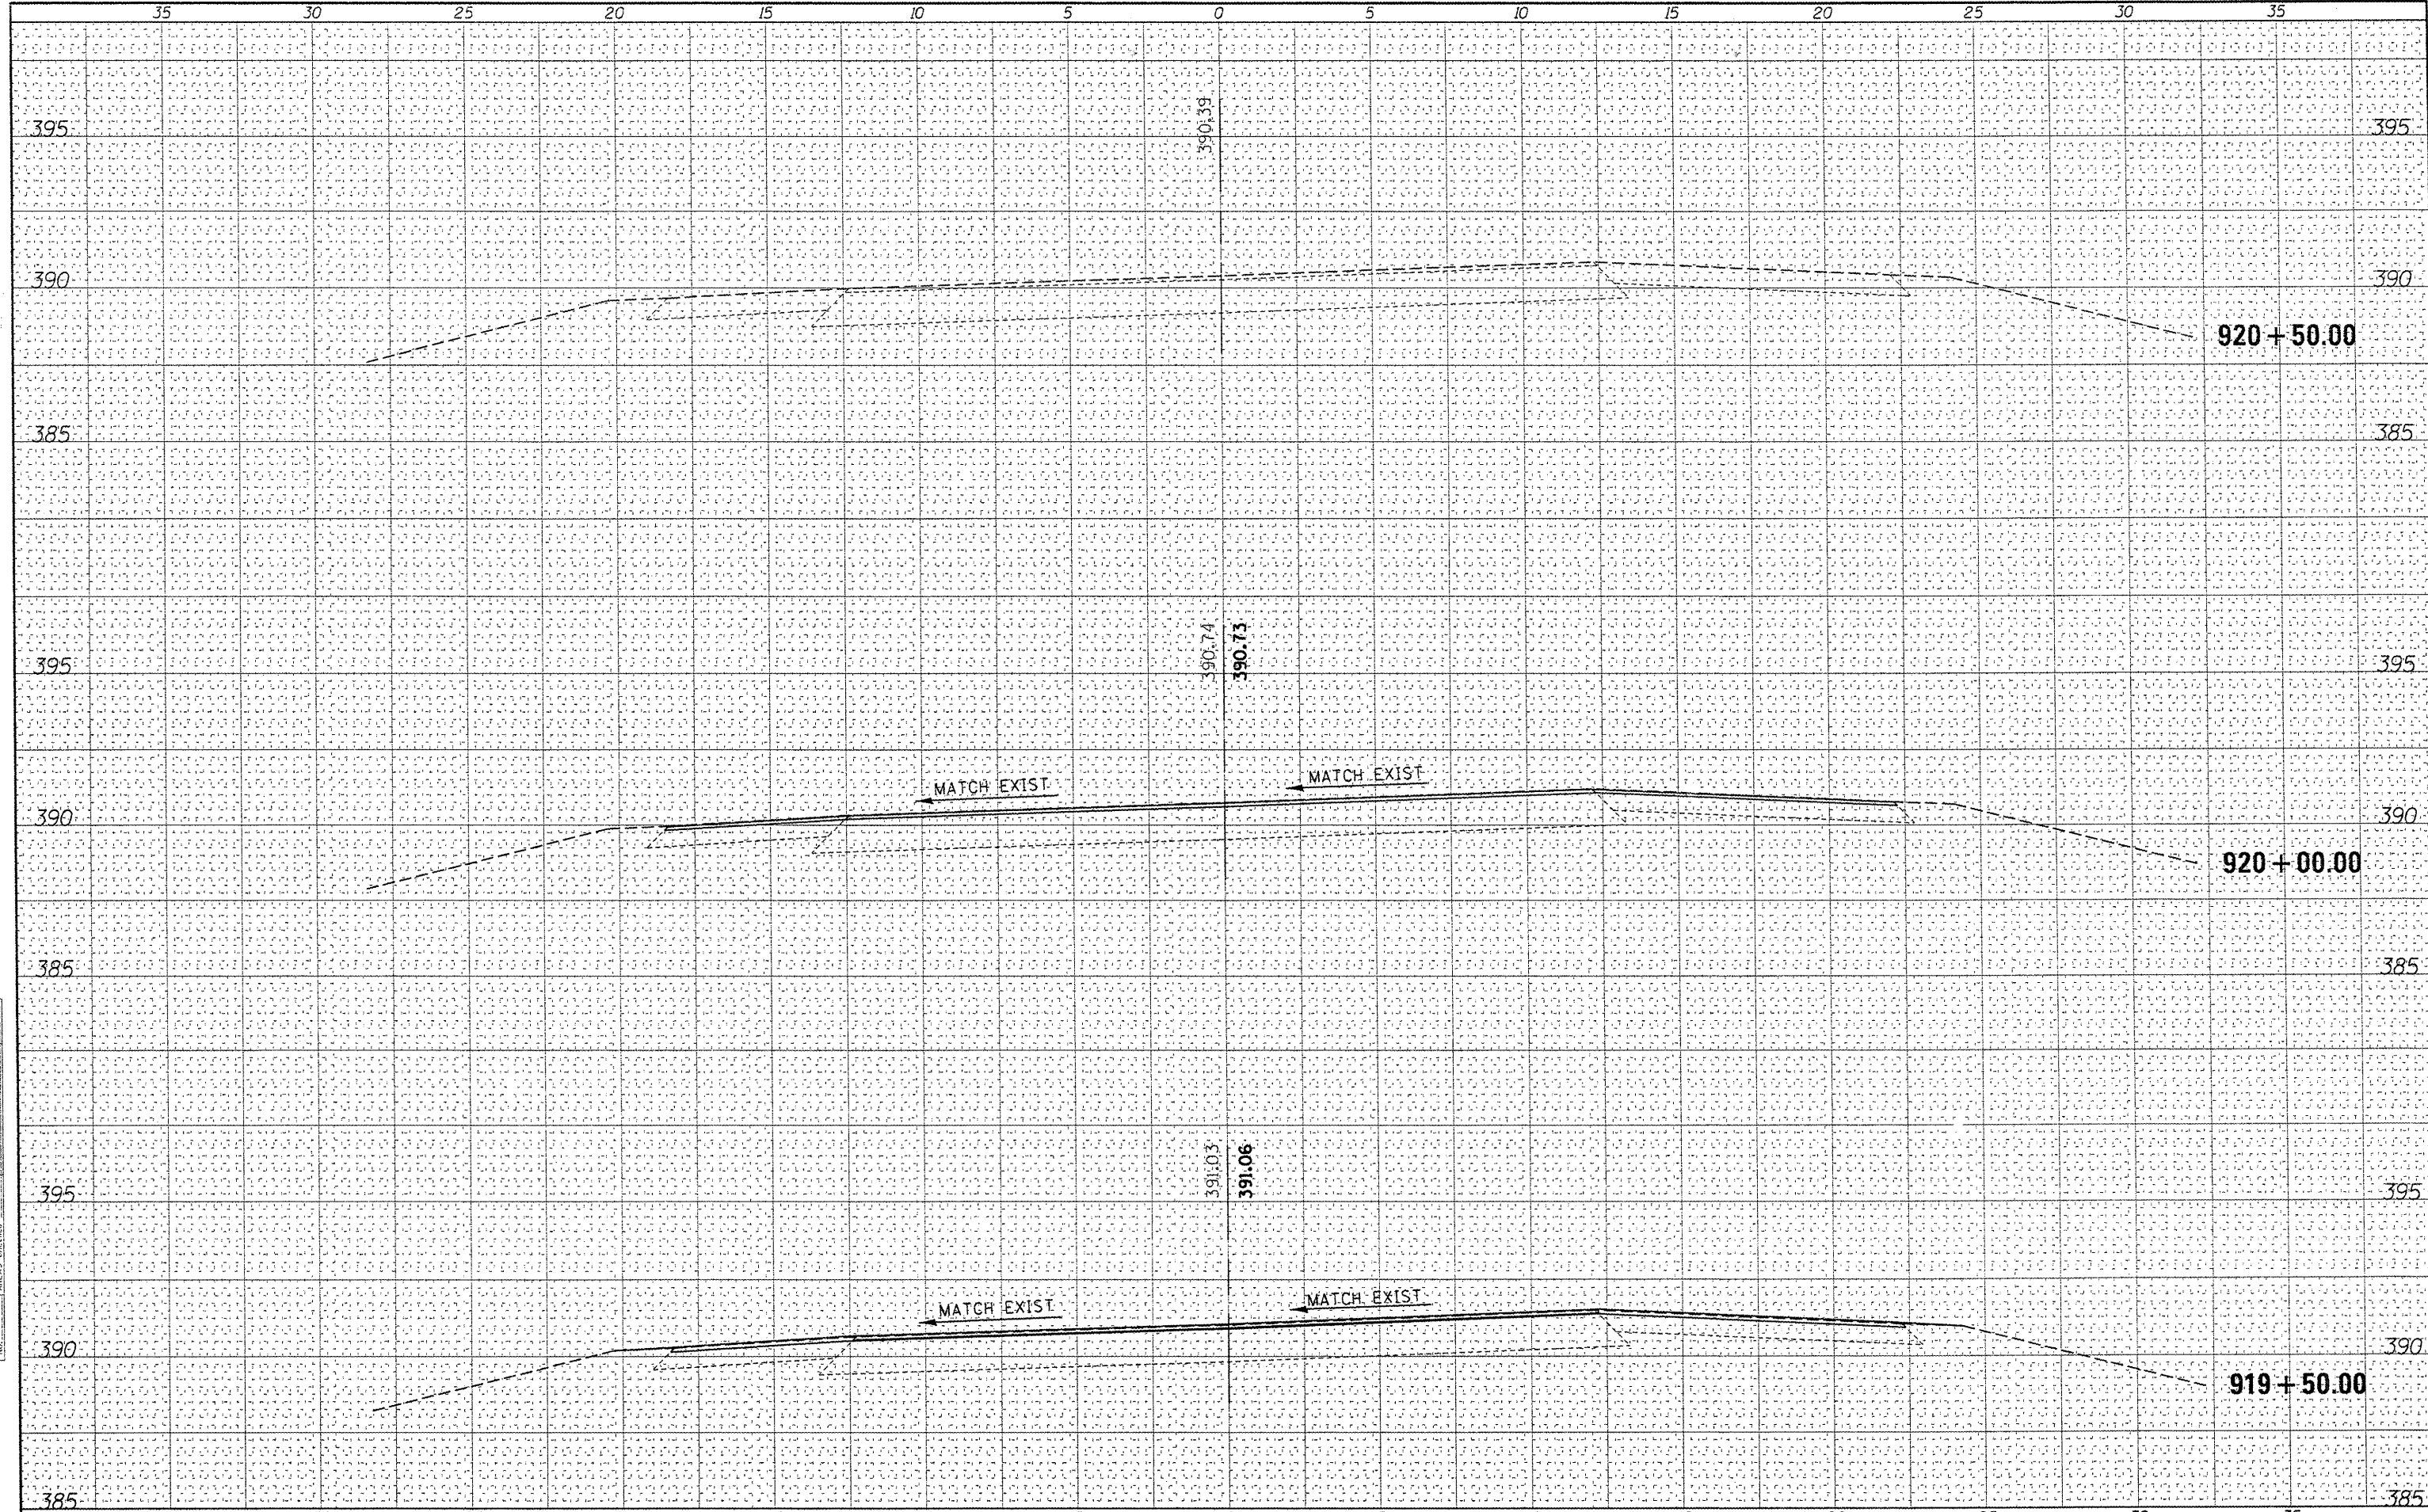

FILE NAME =	USER NAME = needhamlm	DESIGNED -	REVISED -	STATE OF ILLINOIS DEPARTMENT OF TRANSPORTATION	IL 13 EB, LOCATION 3C CROSS SECTIONS			F.A.P. RTE.	SECTION	COUNTY	TOTAL SHEETS	SHEET NO.			
c:\pwwork\pwwid\dicerson\lm\0256064\78238-1	LOCC3-sh\dgn	DRAWN -	REVISED -		SCALE: 1"=2.5'	SHEET NO.	OF	SHEETS	STA. 919+50.00	TO STA. 920+50.00	332	CONT MAINT 2012	JACKSON	64	47
	PLOT SCALE = 5.000' / IN.	CHECKED -	REVISED -												
	PLOT DATE = 4/1/2011	DATE -	REVISED -												
ILLINOIS FED. AID PROJECT											CONTRACT NO. 78283				