


DATE	
BY	
FINAL SURVEY	
SAVED	
PLOTTED	
NOTE BOOK	
AREAS CHECKED	

DATE	
BY	
ORIGINAL SURVEY	
SAVED	
PLOTTED	
NOTE BOOK	
AREAS CHECKED	

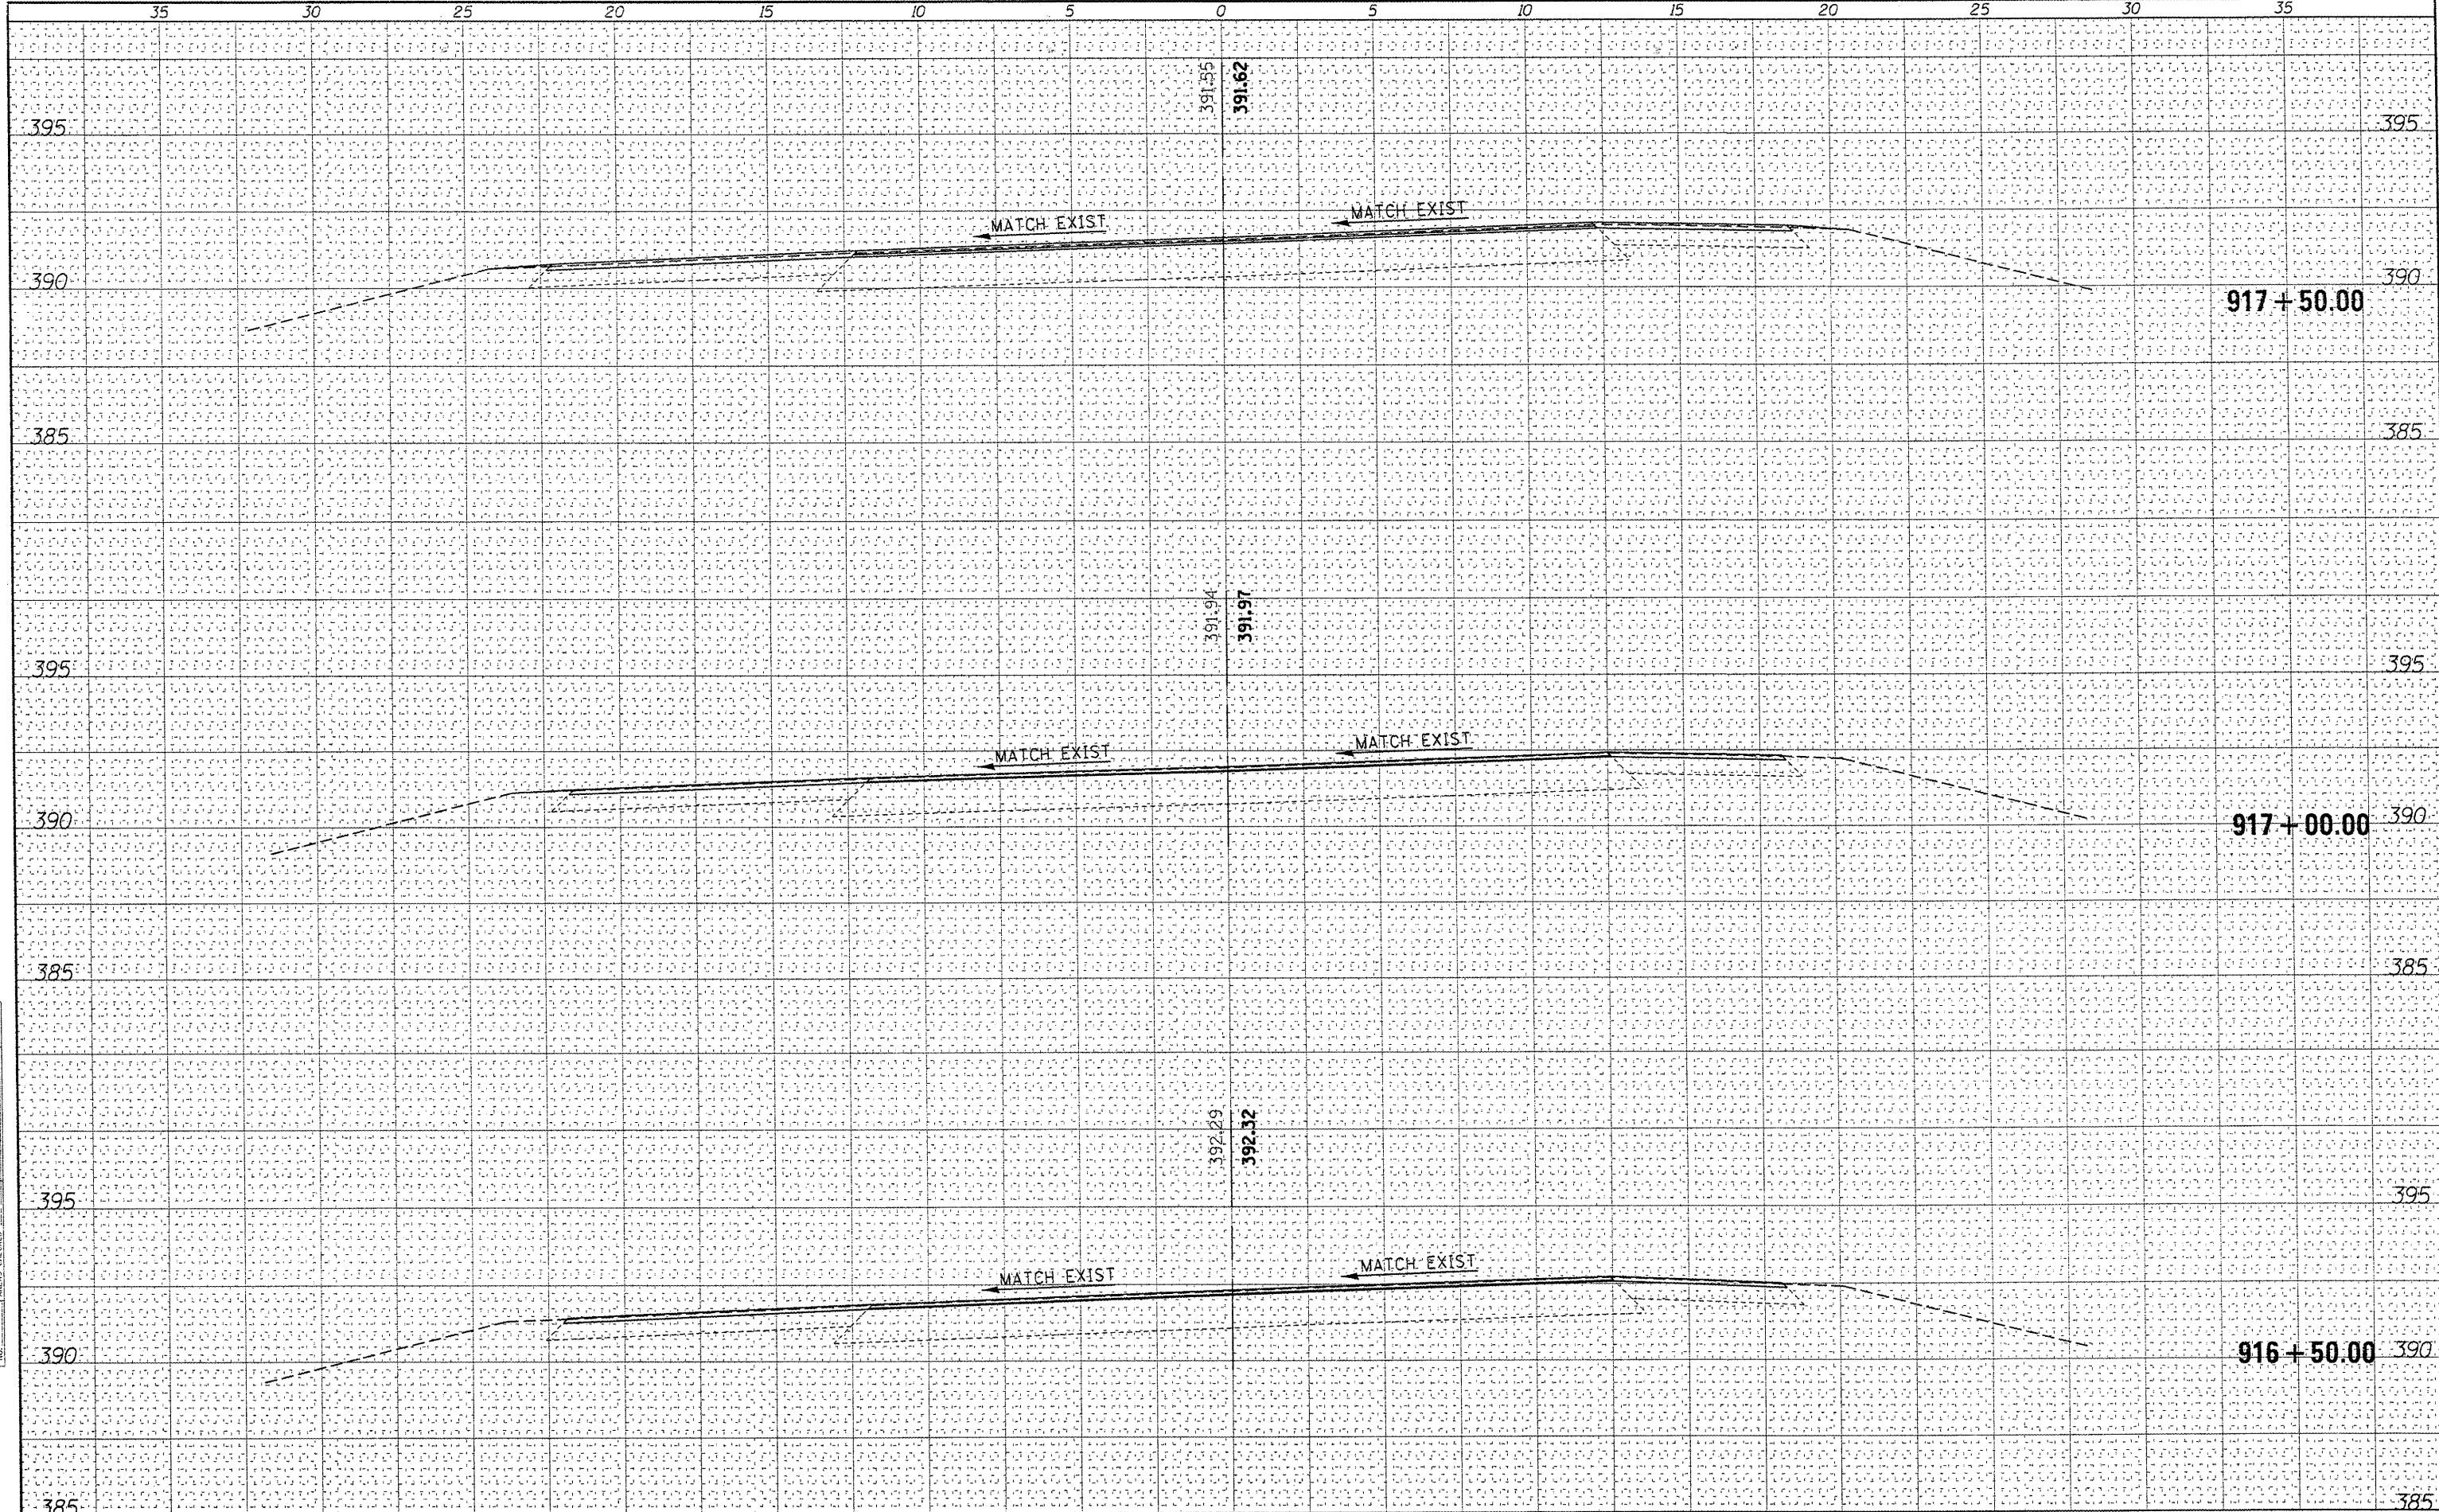

FILE NAME = c:\pvc_work\pwidot\dickerson\m\0256064\78238-1-LOC3-sh.tdgn

USER NAME = neesham\m
 DESIGNED -
 DRAWN -
 CHECKED -
 DATE = 4/1/2011

REVISIONS
 REVISED -
 REVISED -
 REVISED -
 REVISED -

PLLOT SCALE = 5.000' / IN.
 PLOT DATE = 4/1/2011

**STATE OF ILLINOIS
 DEPARTMENT OF TRANSPORTATION**

**IL 13 WB, LOCATION 3C
 CROSS SECTIONS**

SCALE: 1"=2.5' SHEET NO. OF SHEETS STA. 916+50.00 TO STA. 917+50.00

F.A.P. RTE.	SECTION	COUNTY	TOTAL SHEETS	SHEET NO.
332	CONT MAINT 2012	JACKSON	64	48
CONTRACT NO. 78283				
ILLINOIS FED. AID PROJECT				