


DATE	
BY	
SURVEYED	
PROJCTED	
TEMPLATE	
AREAS CHECKED	
FINAL SURVEY	
NOTE BOOK	
NO.	

DATE	
BY	
SURVEYED	
PROJCTED	
TEMPLATE	
AREAS CHECKED	
ORIGINAL SURVEY	
NOTE BOOK	
NO.	

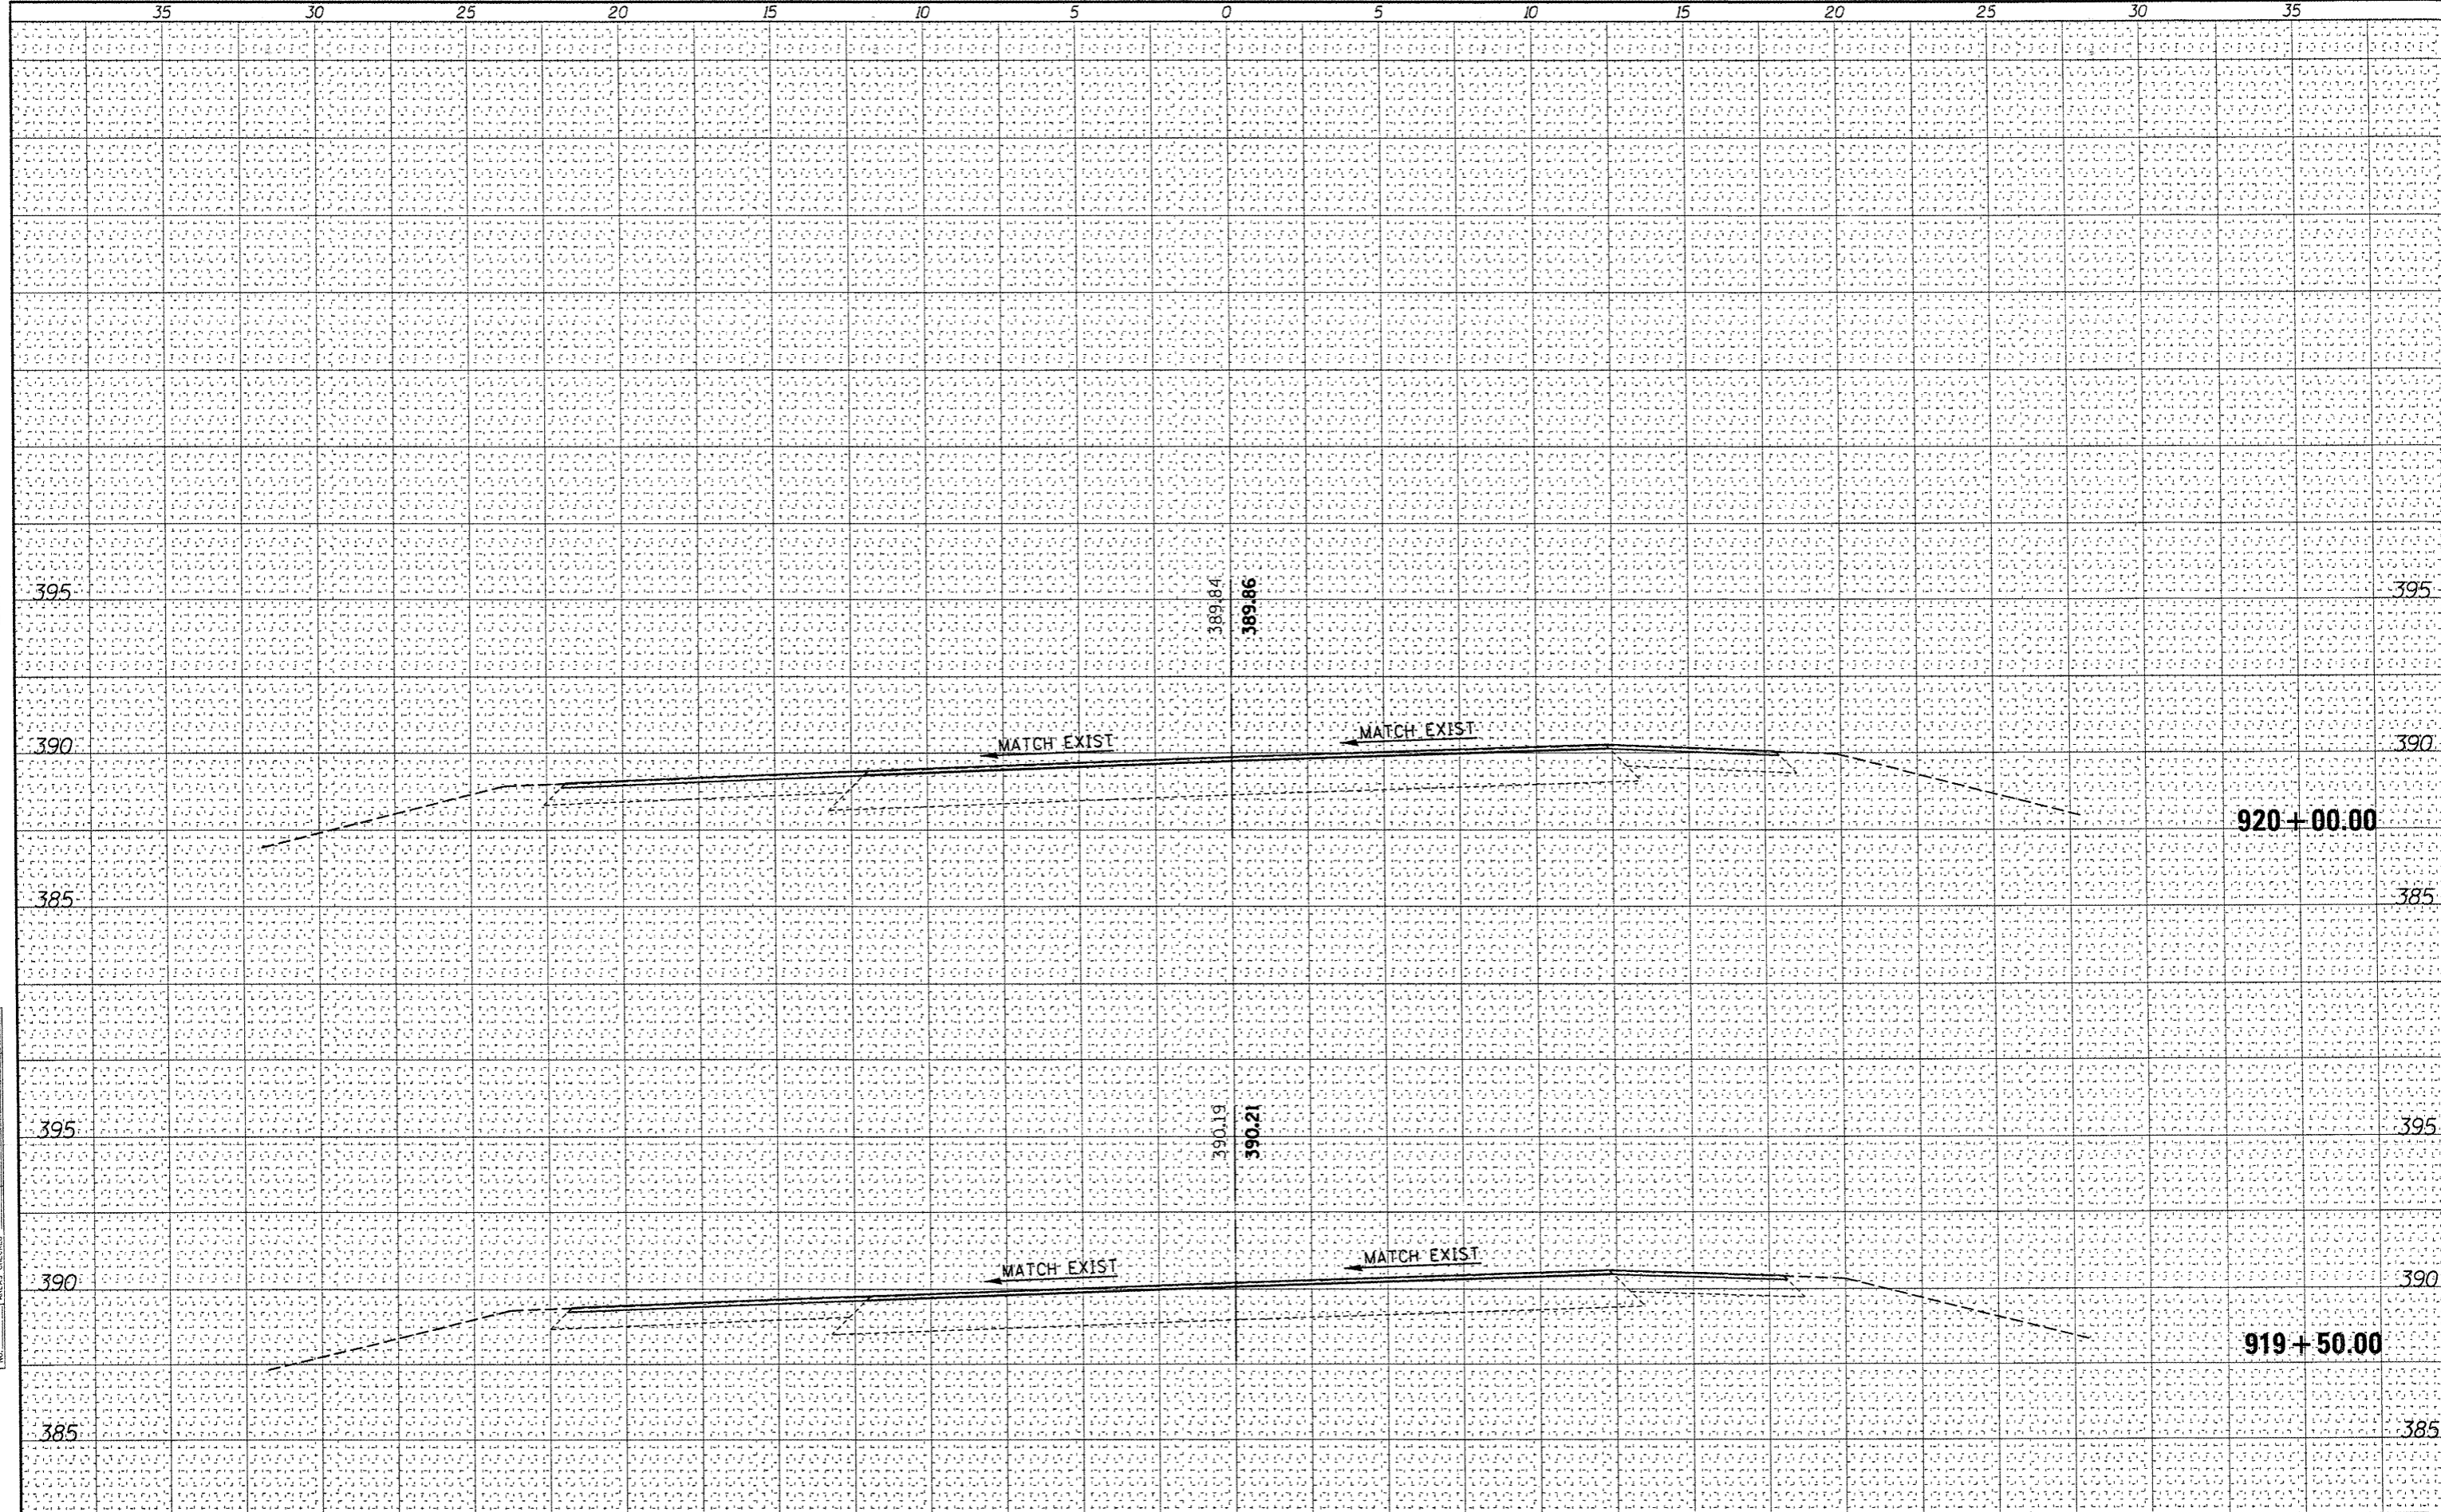

FILE NAME =	USER NAME = needhamlm	DESIGNED -	REVISED -	STATE OF ILLINOIS DEPARTMENT OF TRANSPORTATION	IL 13 WB, LOCATION 3C CROSS SECTIONS	F.A.P. RTE.	SECTION	COUNTY	TOTAL SHEETS	SHEET NO.
c:\work\p\midot\d\coker\sonlm\0256064\78238-1-LOC3-sh.tdgn		DRAWN -	REVISED -			332	CONT MAINT 2012	JACKSON	64	50
PLOT SCALE = 5.000 "/td> <td></td> <td>CHECKED -</td> <td>REVISED -</td> <td colspan="5" style="text-align: center;">CONTRACT NO. 78283</td>		CHECKED -	REVISED -			CONTRACT NO. 78283				
PLOT DATE = 4/1/2011		DATE -	REVISED -			ILLINOIS FED. AID PROJECT				
						SCALE: 1"=2.5'	SHEET NO.	OF	SHEETS	STA. 919+50.00 TO STA. 920+00.00