


DATE	
BY	
FINAL SURVEY	
SURVEYED	
NOTED	
PLOTTED	
TEMPLATE	
AREAS CHECKED	
NO.	

DATE	
BY	
ORIGINAL SURVEY	
SURVEYED	
NOTED	
PLOTTED	
TEMPLATE	
AREAS CHECKED	
NO.	

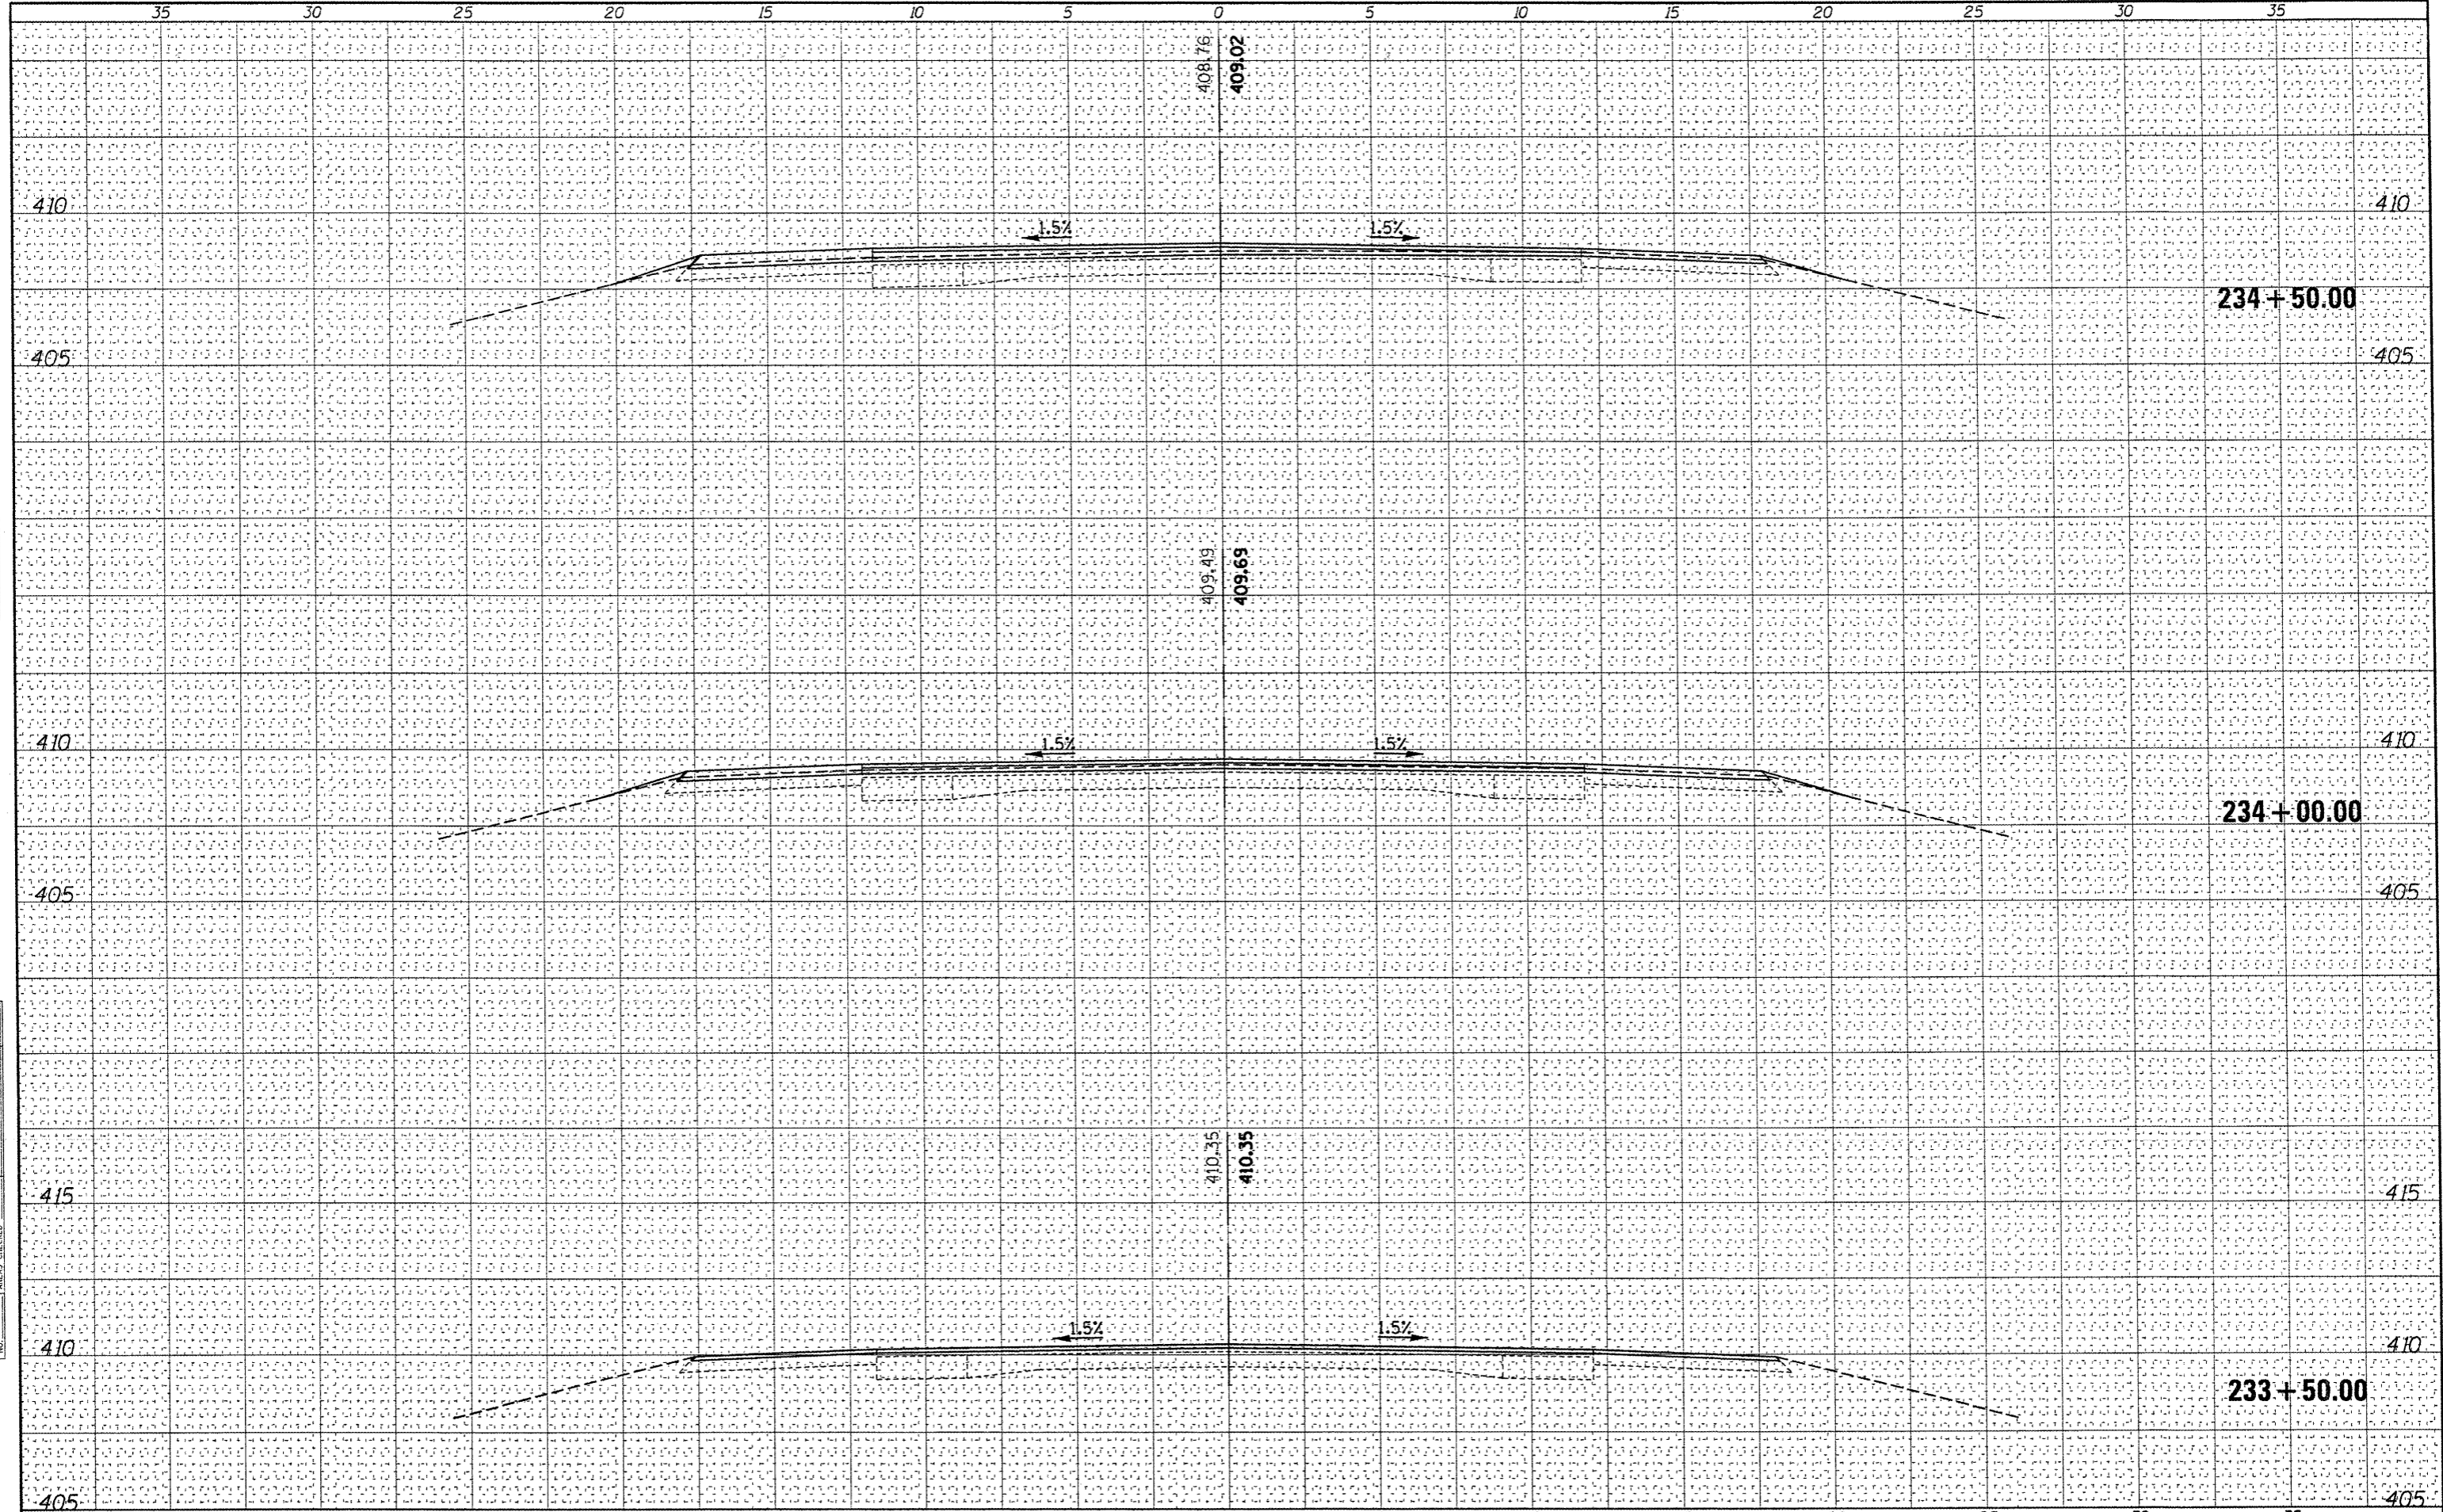

FILE NAME =	USER NAME = neeham\m	DESIGNED -	REVISED -	STATE OF ILLINOIS DEPARTMENT OF TRANSPORTATION	US 45, LOCATION 4A & B CROSS SECTIONS			F.A.P. RTE.	SECTION	COUNTY	TOTAL SHEETS	SHEET NO.
c:\pwwork\paw\dot\dickerson\m\0256064\78238- xp-LOC4-shr.dgn	PLLOT SCALE = 5.000' / IN.	DRAWN -	REVISED -		332	CONTRACT MAINTENANCE 2012	SALINE	64	51			
PLLOT DATE = 4/1/2011	DATE -	CHECKED -	REVISED -		SCALE: 1"=2.5'			SHEET NO. OF SHEETS STA. 233+50.00 TO STA. 234+50.00		CONTRACT NO. 78238		
					ILLINOIS FED. AID PROJECT							