


DATE	
BY	
FINAL SURVEY	
SURVEYED	
PLOTTED	
NOTE BOOK	
AREAS CHECKED	
NO.	

DATE	
BY	
ORIGINAL SURVEY	
SURVEYED	
PLOTTED	
NOTE BOOK	
AREAS CHECKED	
NO.	

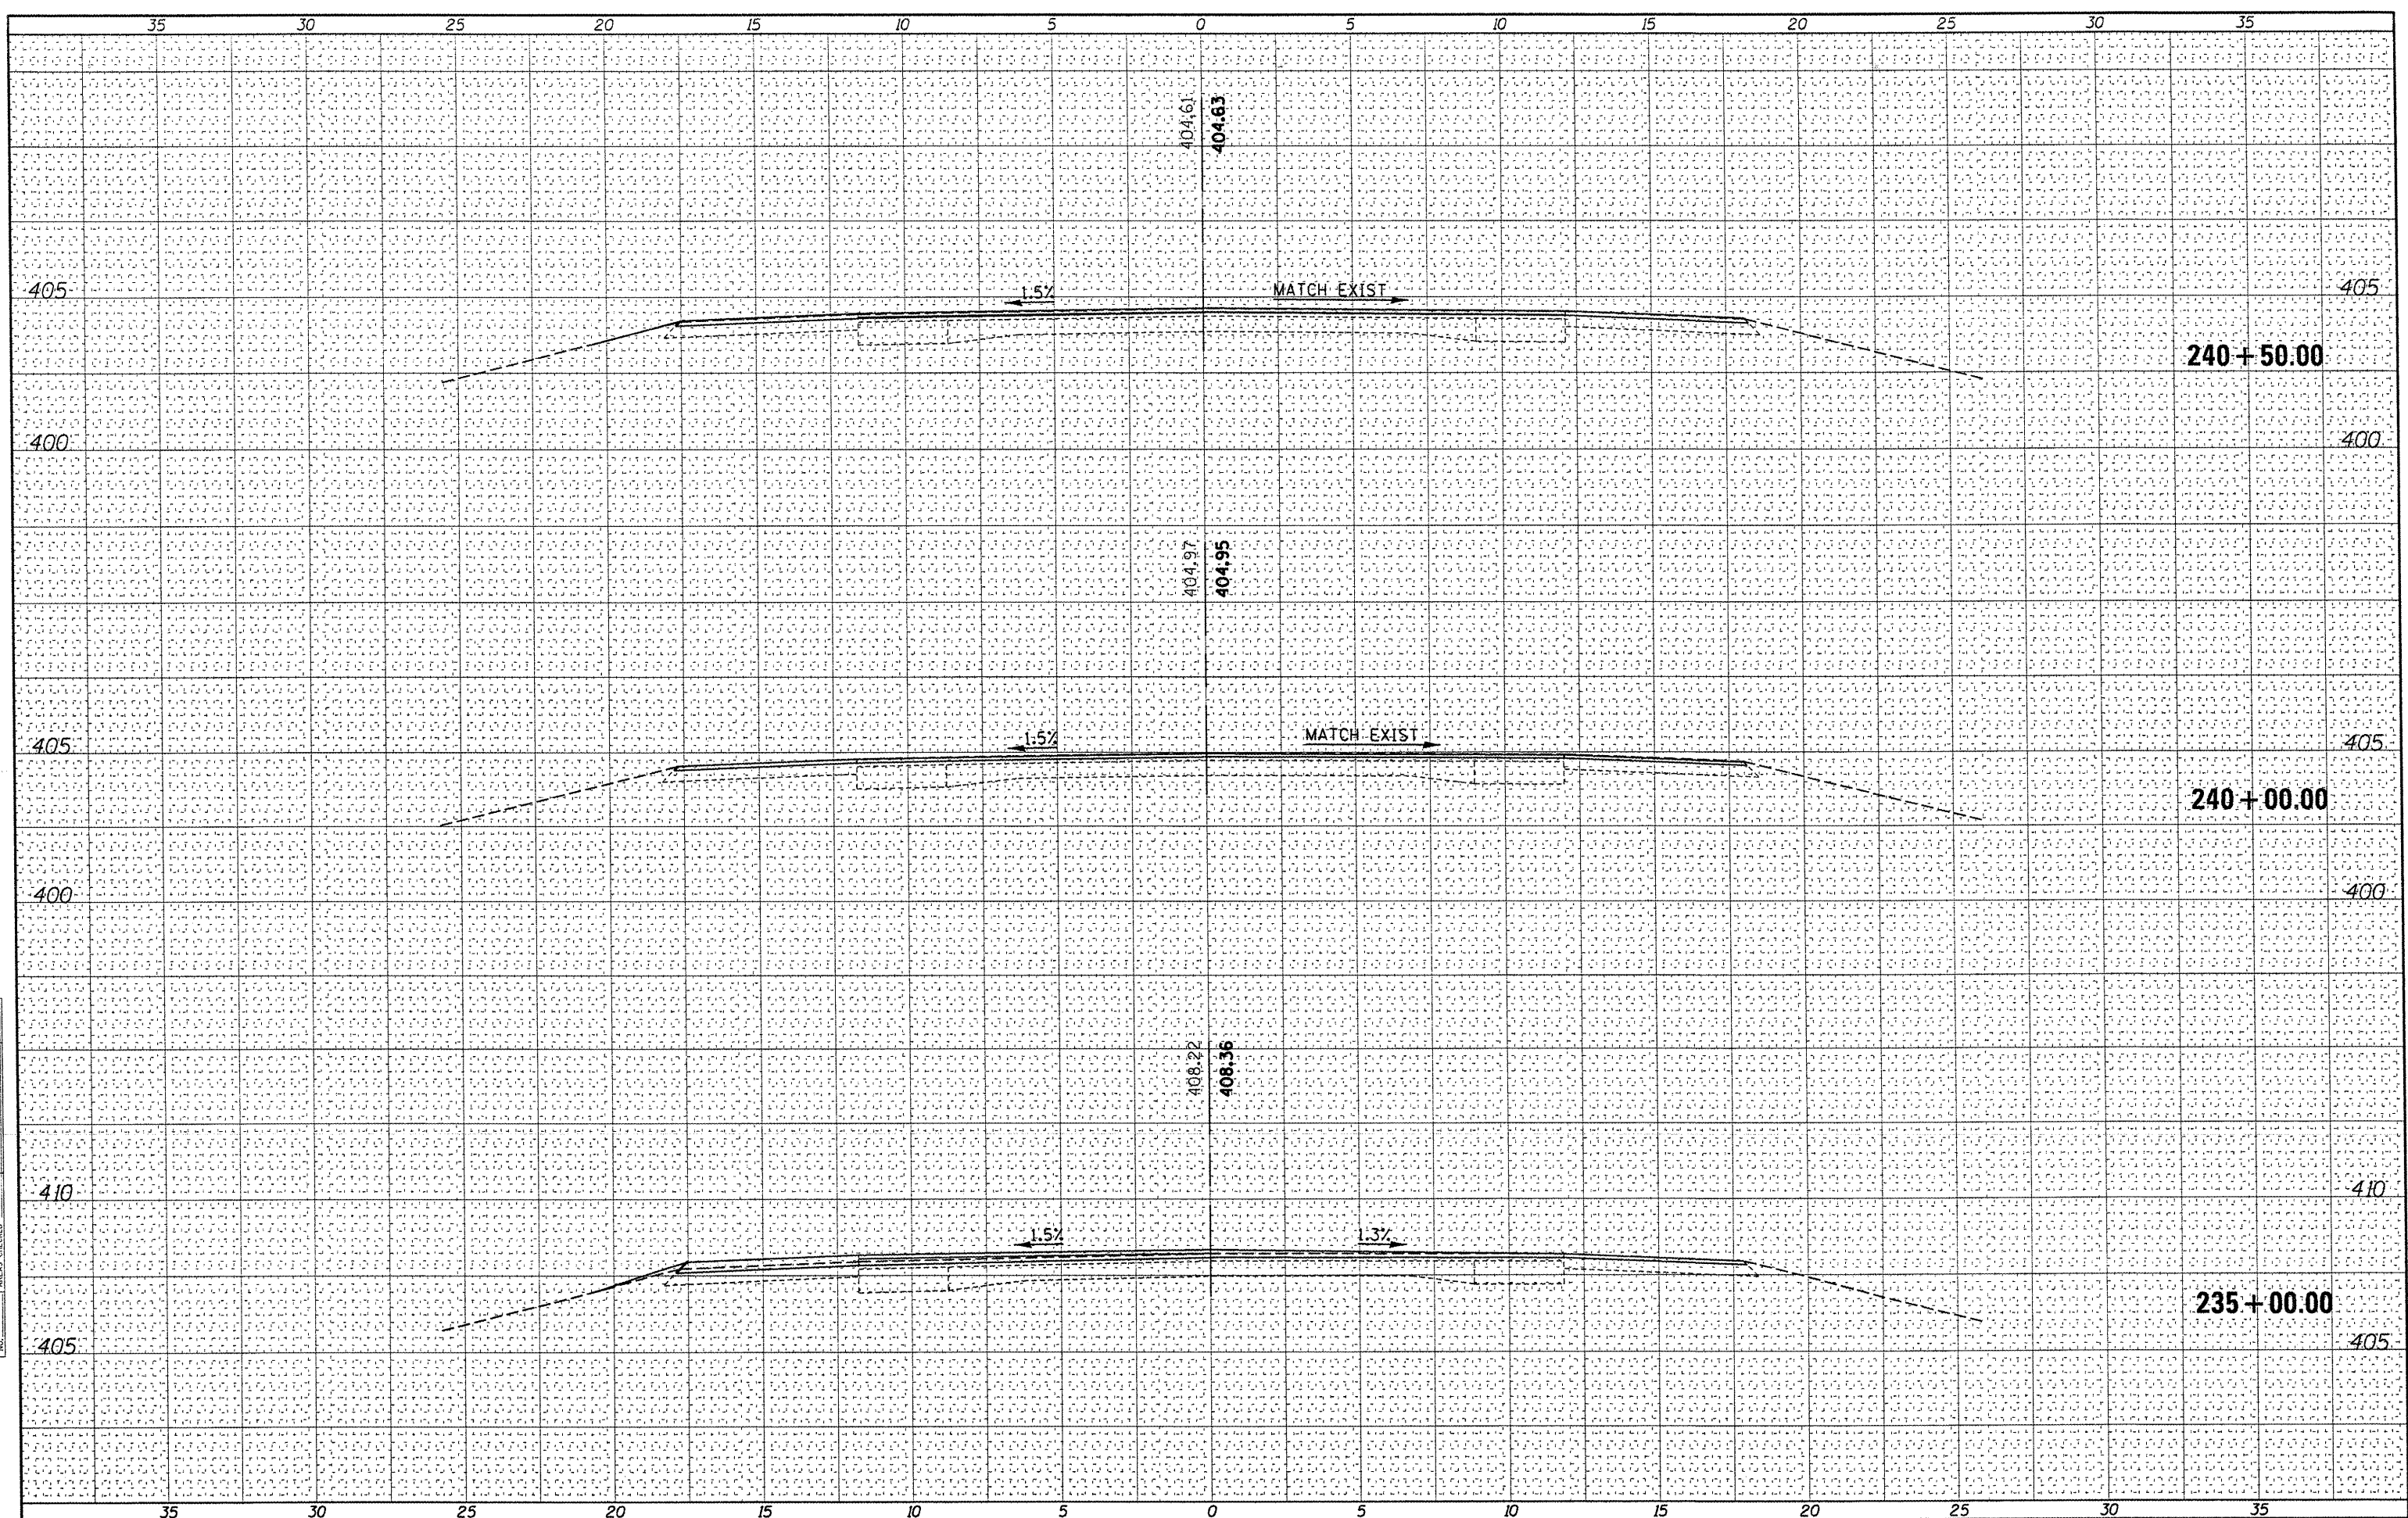

FILE NAME =	USER NAME = needhamlin	DESIGNED -	REVISED -	<b>STATE OF ILLINOIS DEPARTMENT OF TRANSPORTATION</b>	<b>US 45, LOCATION 4A &amp; B CROSS SECTIONS</b>			F.A.P. RTE.	SECTION	COUNTY	TOTAL SHEETS	SHEET NO.
c:\pwwork\pwwork\dickerson\m\0256064\78238	LO4-sh.tdgn	DRAWN -	REVISED -		332	CONTRACT MAINTENANCE 2012	SALINE	64	52			
PLOT SCALE = 5.000' / IN.		CHECKED -	REVISED -		SCALE: 1"=2.5'			SHEET NO. OF SHEETS   STA. 235+00.00 TO STA. 240+50.00		CONTRACT NO. 78238		
PLOT DATE = 4/1/2011		DATE -	REVISED -		ILLINOIS FED. AID PROJECT							