


DATE	
BY	
FINAL SURVEY	SURVEYED
NOTE BOOK	PLOTTED
NO.	TEMPLATE
	AREAS CHECKED

DATE	
BY	
ORIGINAL SURVEY	SURVEYED
NOTE BOOK	PLOTTED
NO.	TEMPLATE
	AREAS CHECKED

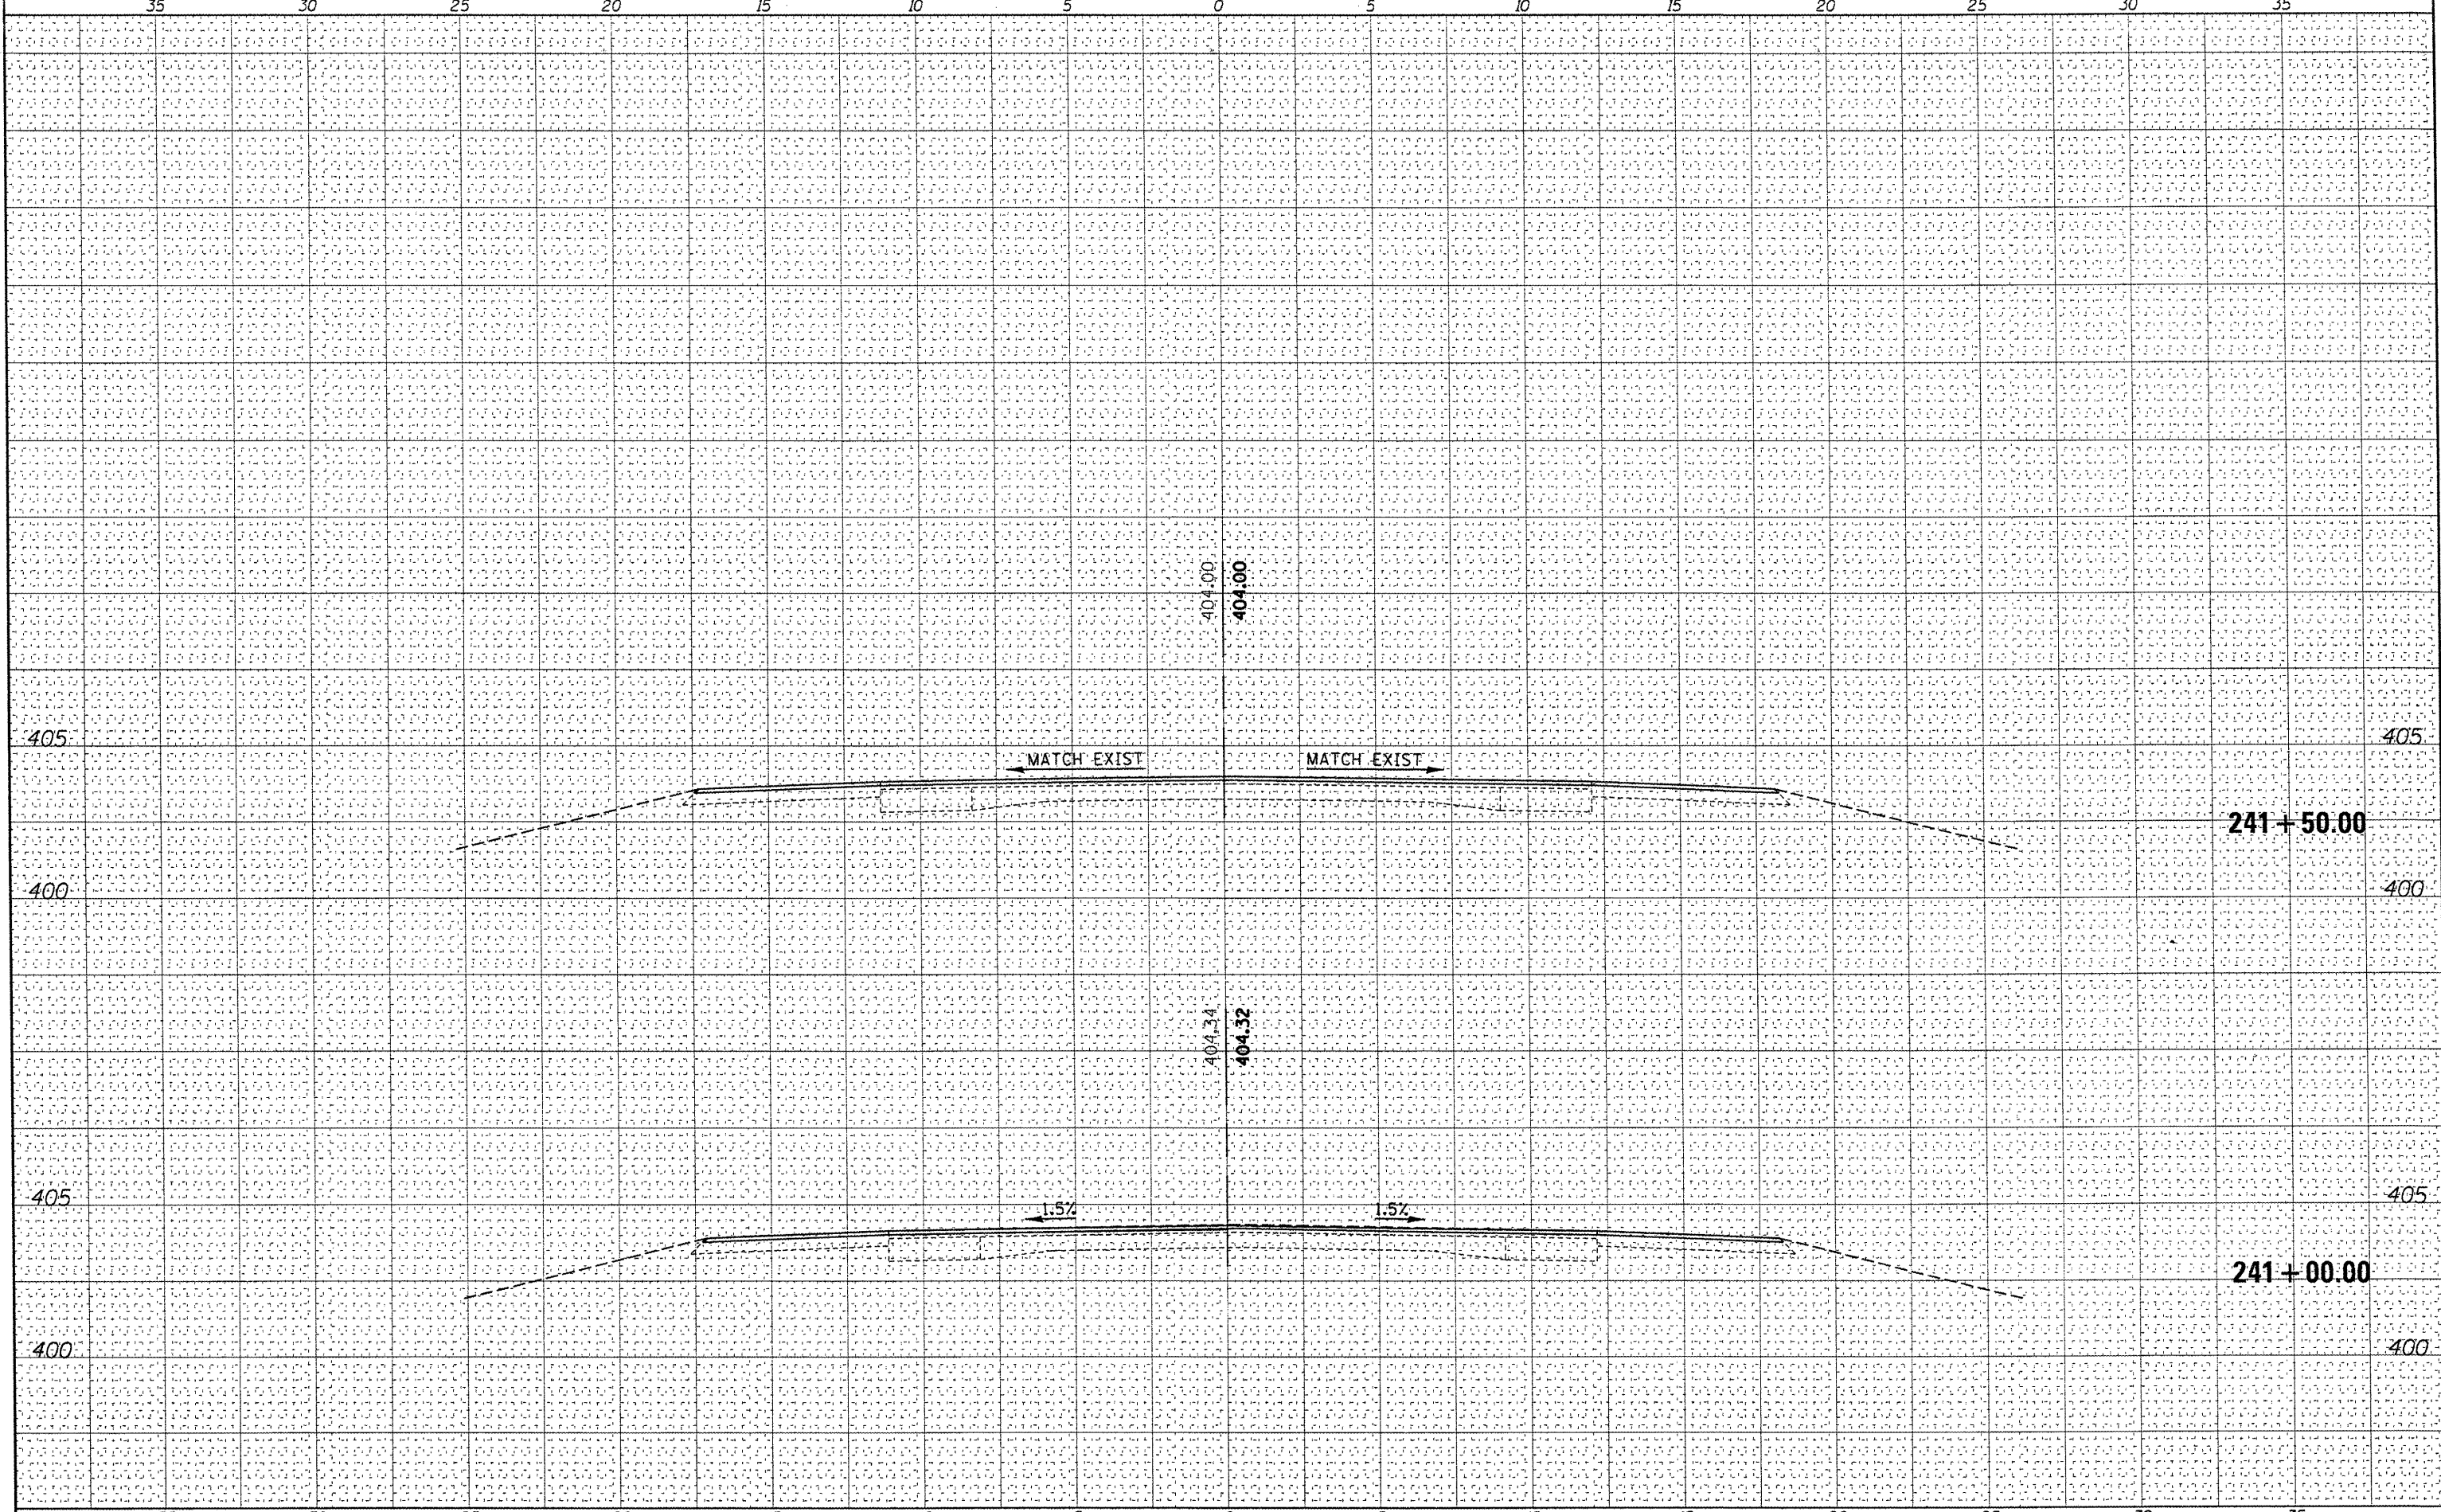

FILE NAME =	USER NAME = needhamlm	DESIGNED -	REVISED -	STATE OF ILLINOIS DEPARTMENT OF TRANSPORTATION	US 45, LOCATION 4A & B CROSS SECTIONS	F.A.P. RTE.	SECTION	COUNTY	TOTAL SHEETS	SHEET NO.
ct:\pwork\pwt\dot\dickerson\m\0256064\78238-xp-LOC4-sht.dgn	DRAWN -	REVISED -	332			CONTRACT MAINTENANCE 2012	SALINE	64	53	
PLOT SCALE = 5,000' / IN.	CHECKED -	REVISED -	CONTRACT NO. 78238							
PLOT DATE = 4/1/2011	DATE -	REVISED -	ILLINOIS FED. AID PROJECT							
					SCALE: 1"=2.5'	SHEET NO. OF SHEETS		STA. 241+00.00 TO STA. 241+50.00		