


DATE	
BY	
FINAL SURVEY	
SURVEYED	
PLOTTED	
NOTE BOOK	
AREAS CHECKED	
NO.	

DATE	
BY	
ORIGINAL SURVEY	
SURVEYED	
PLOTTED	
NOTE BOOK	
AREAS CHECKED	
NO.	

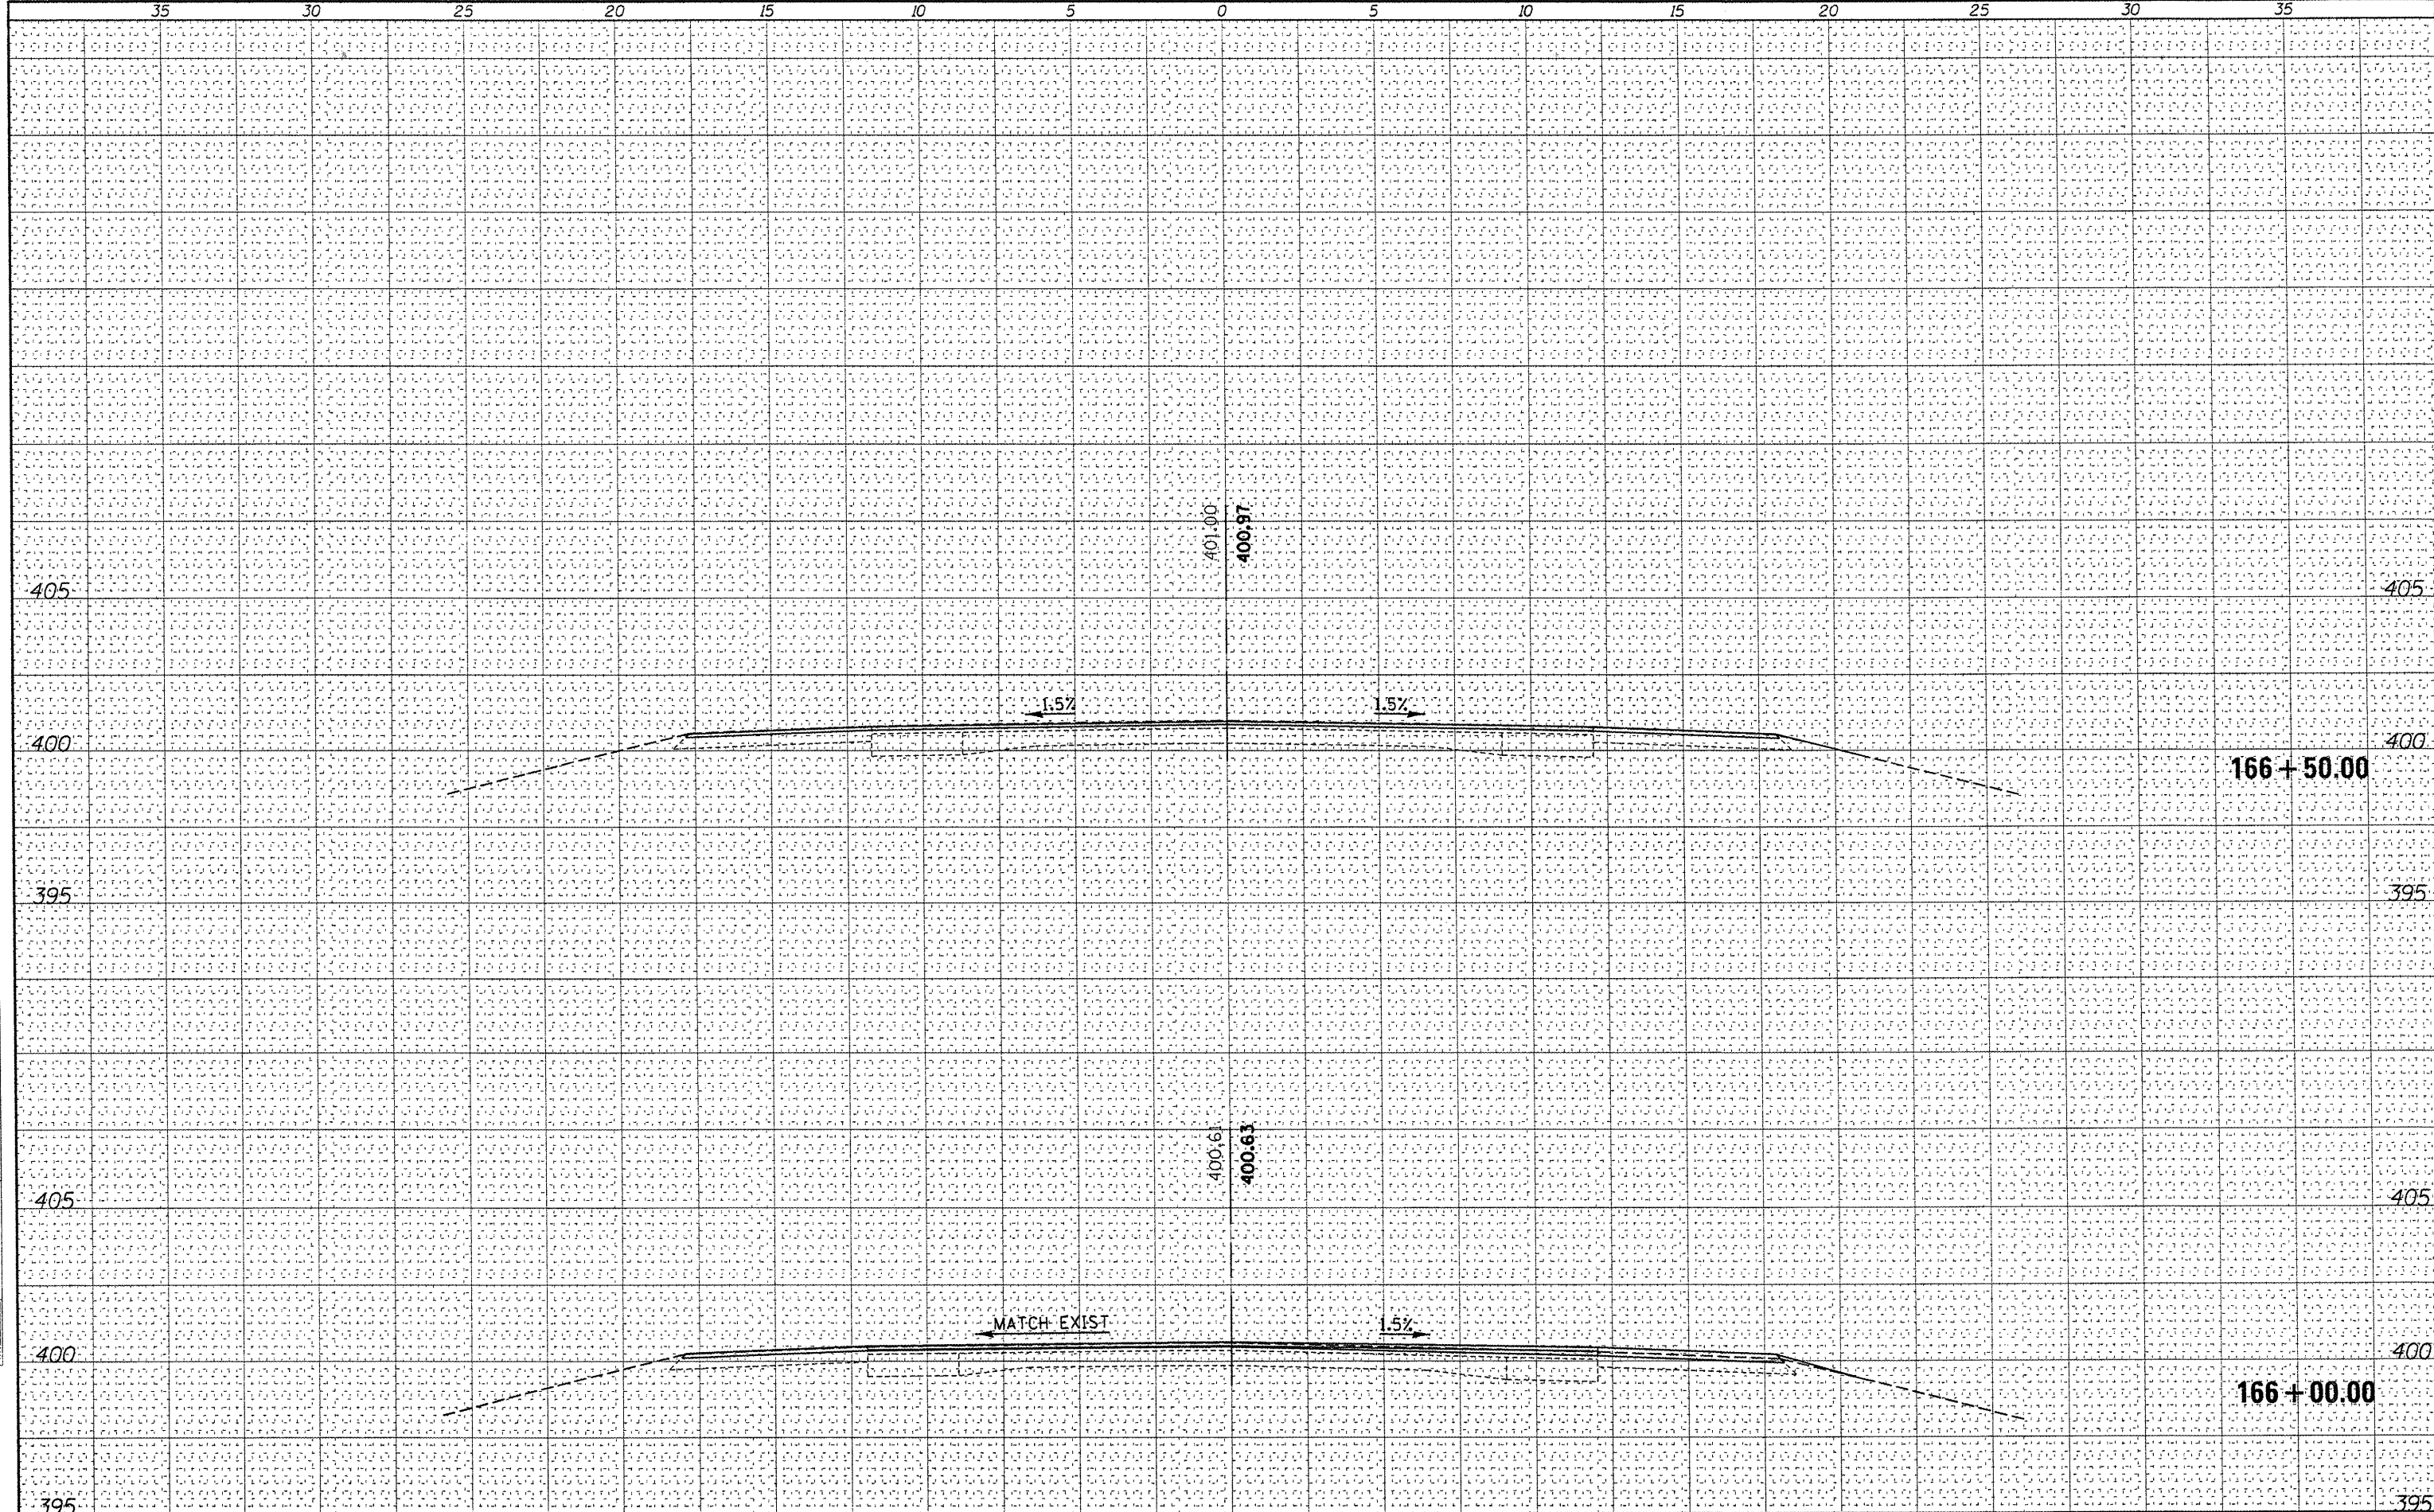

FILE NAME =	USER NAME = needham	DESIGNED -	REVISED -	STATE OF ILLINOIS DEPARTMENT OF TRANSPORTATION				US 45, LOCATION 4C & D				F.A. RTE.	SECTION	COUNTY	TOTAL SHEETS	SHEET NO.
ca:\pwork\p1dot\dickerson\m\0256064\78238-1	LQC4-shldgn	DRAWN -	REVISED -					CROSS SECTIONS								
	PLOT SCALE = 5.000 "/td> <td>CHECKED -</td> <td>REVISED -</td> <td colspan="4" rowspan="2">SCALE: 1"=2.5'</td> <td>SHEET NO.</td> <td>OF</td> <td>SHEETS</td> <td>STA. 166+00.00</td> <td>TO STA. 166+50.00</td> <td colspan="4">CONTRACT NO. 78238</td>	CHECKED -	REVISED -	SCALE: 1"=2.5'				SHEET NO.	OF	SHEETS	STA. 166+00.00	TO STA. 166+50.00	CONTRACT NO. 78238			
	PLOT DATE = 4/1/2011	DATE -	REVISED -					ILLINOIS FED. AID PROJECT								