


DATE	
BY	
FINAL SURVEY	
SURVEYED	
NOTED	
BOOK	
NO.	
TEMPLATES	
AREAS CHECKED	

DATE	
BY	
ORIGINAL SURVEY	
SURVEYED	
NOTED	
BOOK	
NO.	
TEMPLATES	
AREAS CHECKED	

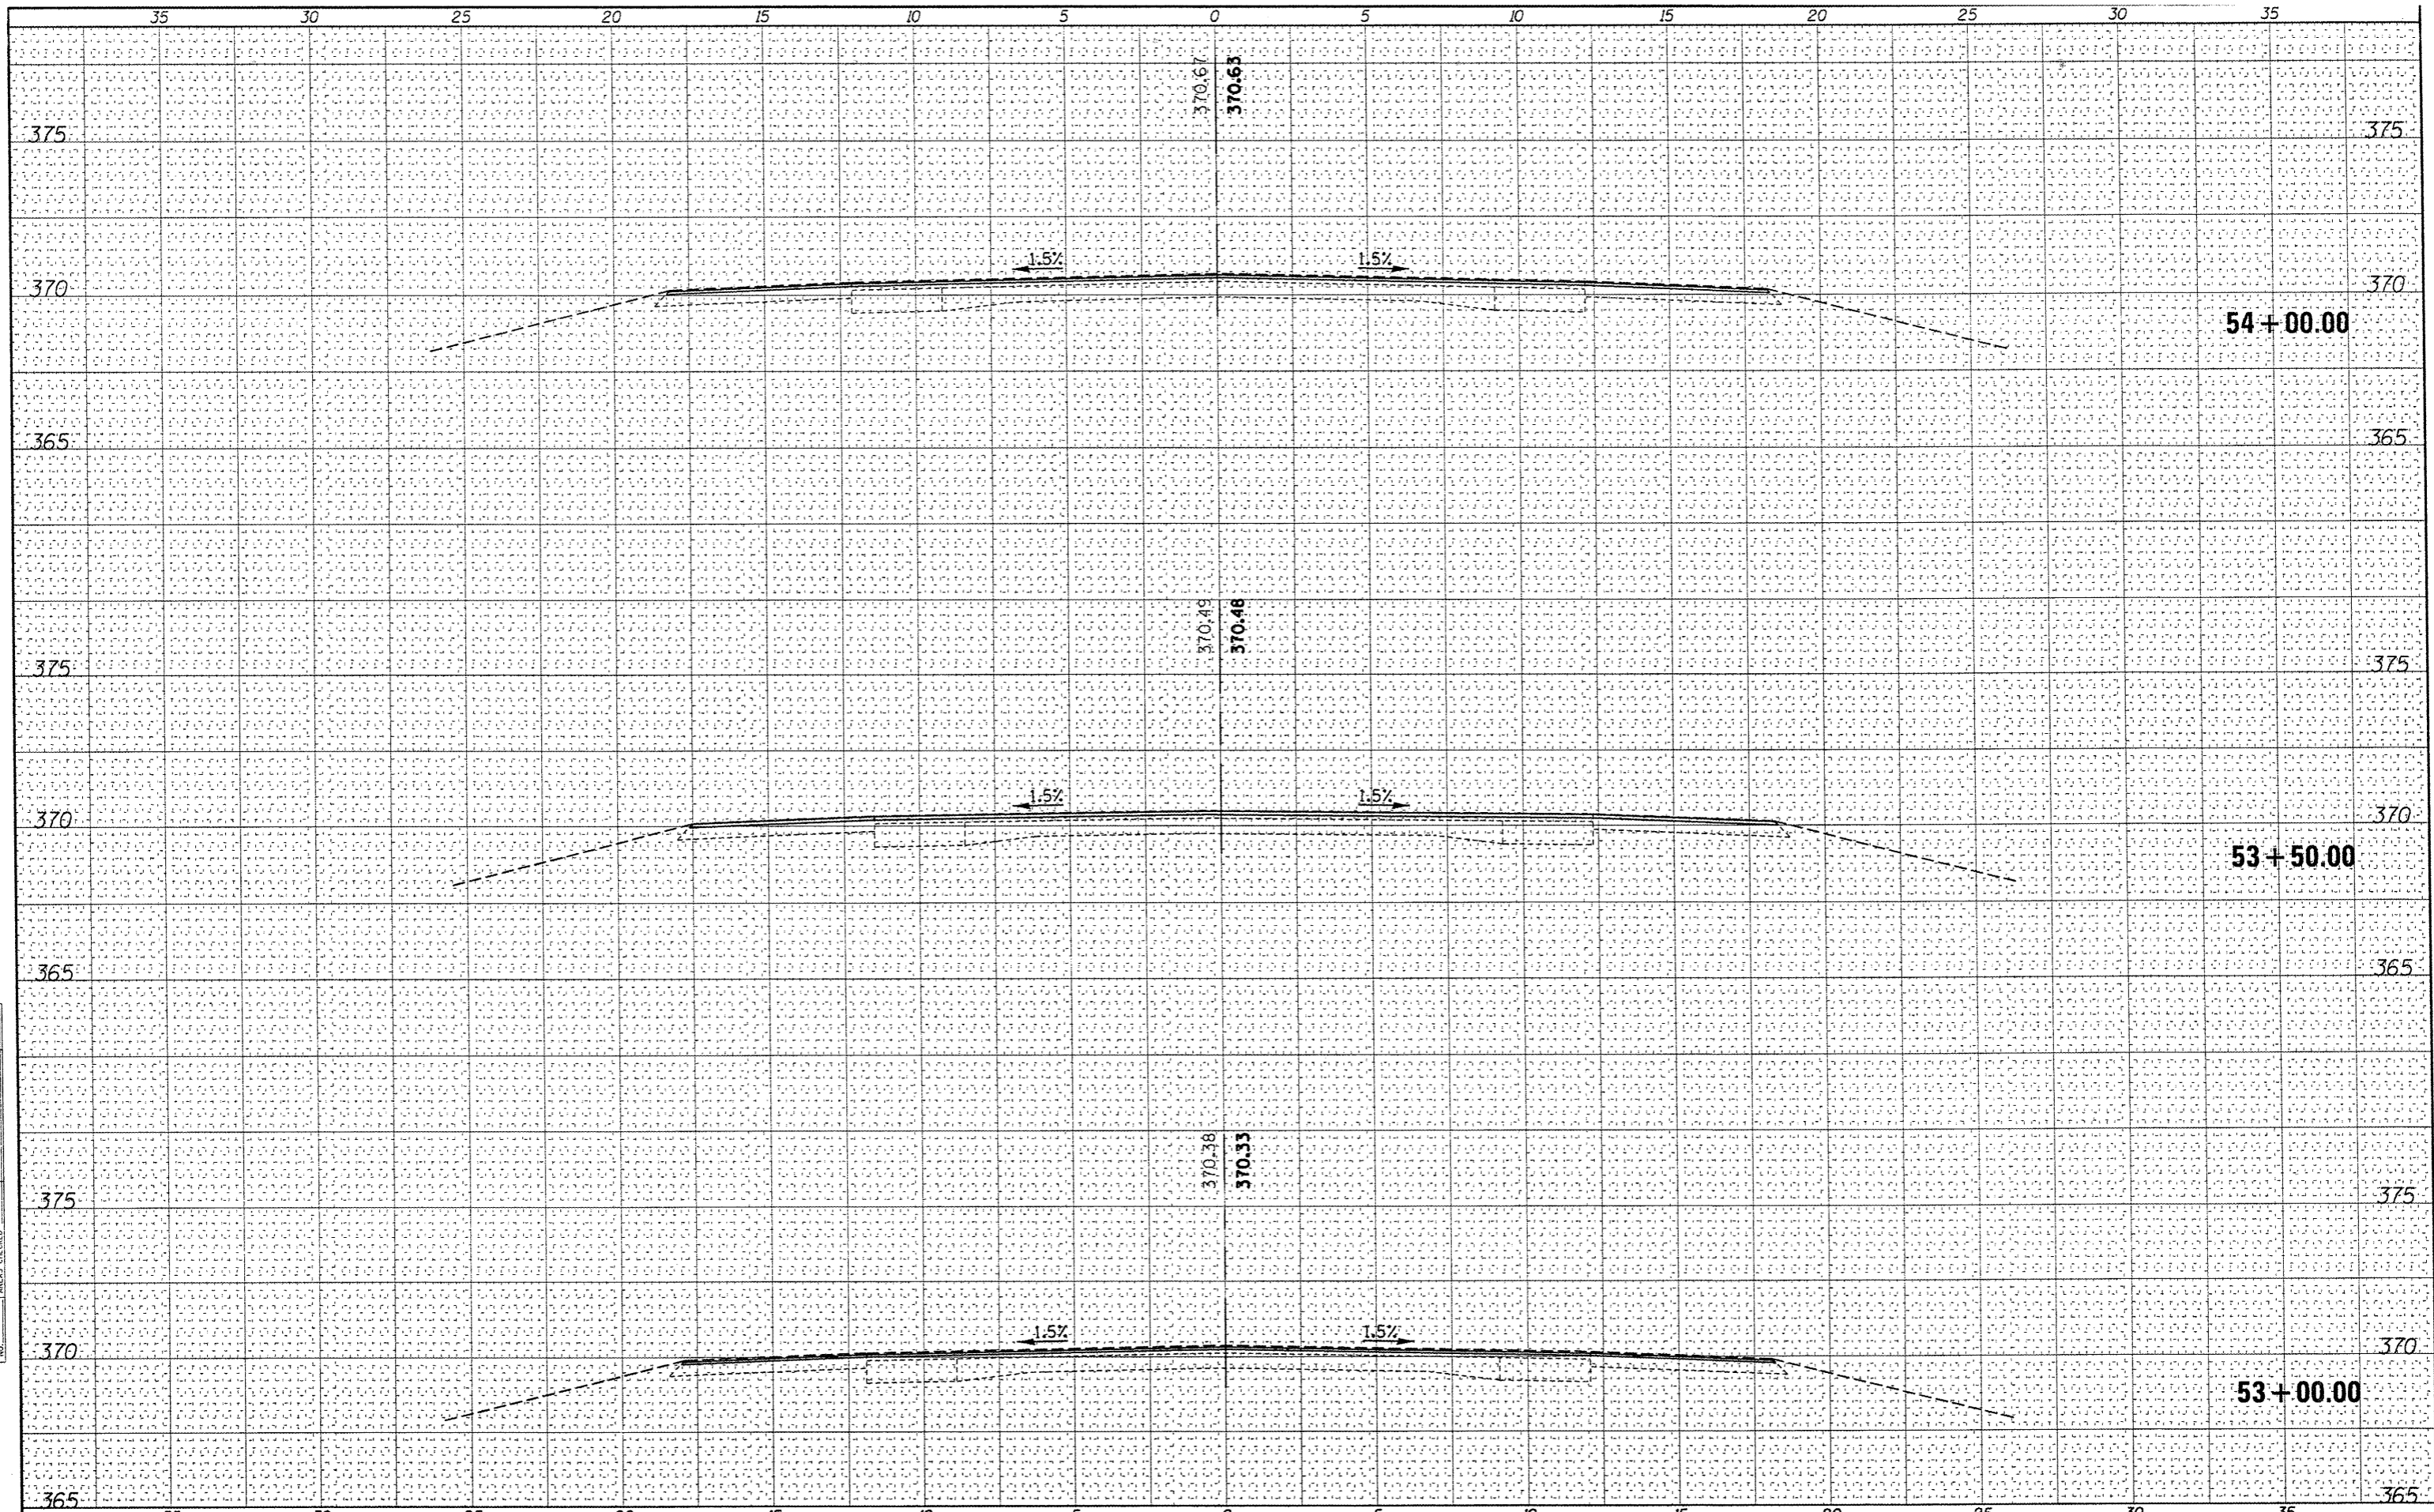

FILE NAME *	USER NAME = neecham1m	DESIGNED -	REVISED -	STATE OF ILLINOIS DEPARTMENT OF TRANSPORTATION	US 45, LOCATION 4E CROSS SECTIONS				F.A. RTE.	SECTION	COUNTY	TOTAL SHEETS	SHEET NO.
o:\pwwork\p\idot\dickerson\m\8256864\78238-00-LOC4-sh.dgn	LOC4-sh.dgn	DRAWN -	REVISED -		SCALE: 1"=2.5'	SHEET NO.	OF	SHEETS	STA. 53+00.00	TO STA. 54+00.00	SALINE	64	57
	PLOT SCALE = 5.000' / IN.	CHECKED -	REVISED -								CONTRACT NO. 78238		
	PLOT DATE = 4/1/2011	DATE -	REVISED -								ILLINOIS FED. AID PROJECT		