


DATE	
BY	
FINAL SURVEY	
SURVEYED	
NOTE BOOK	
NO.	
TEMPLATES	
AREAS CHECKED	

DATE	
BY	
ORIGINAL SURVEY	
SURVEYED	
NOTE BOOK	
NO.	
TEMPLATES	
AREAS CHECKED	

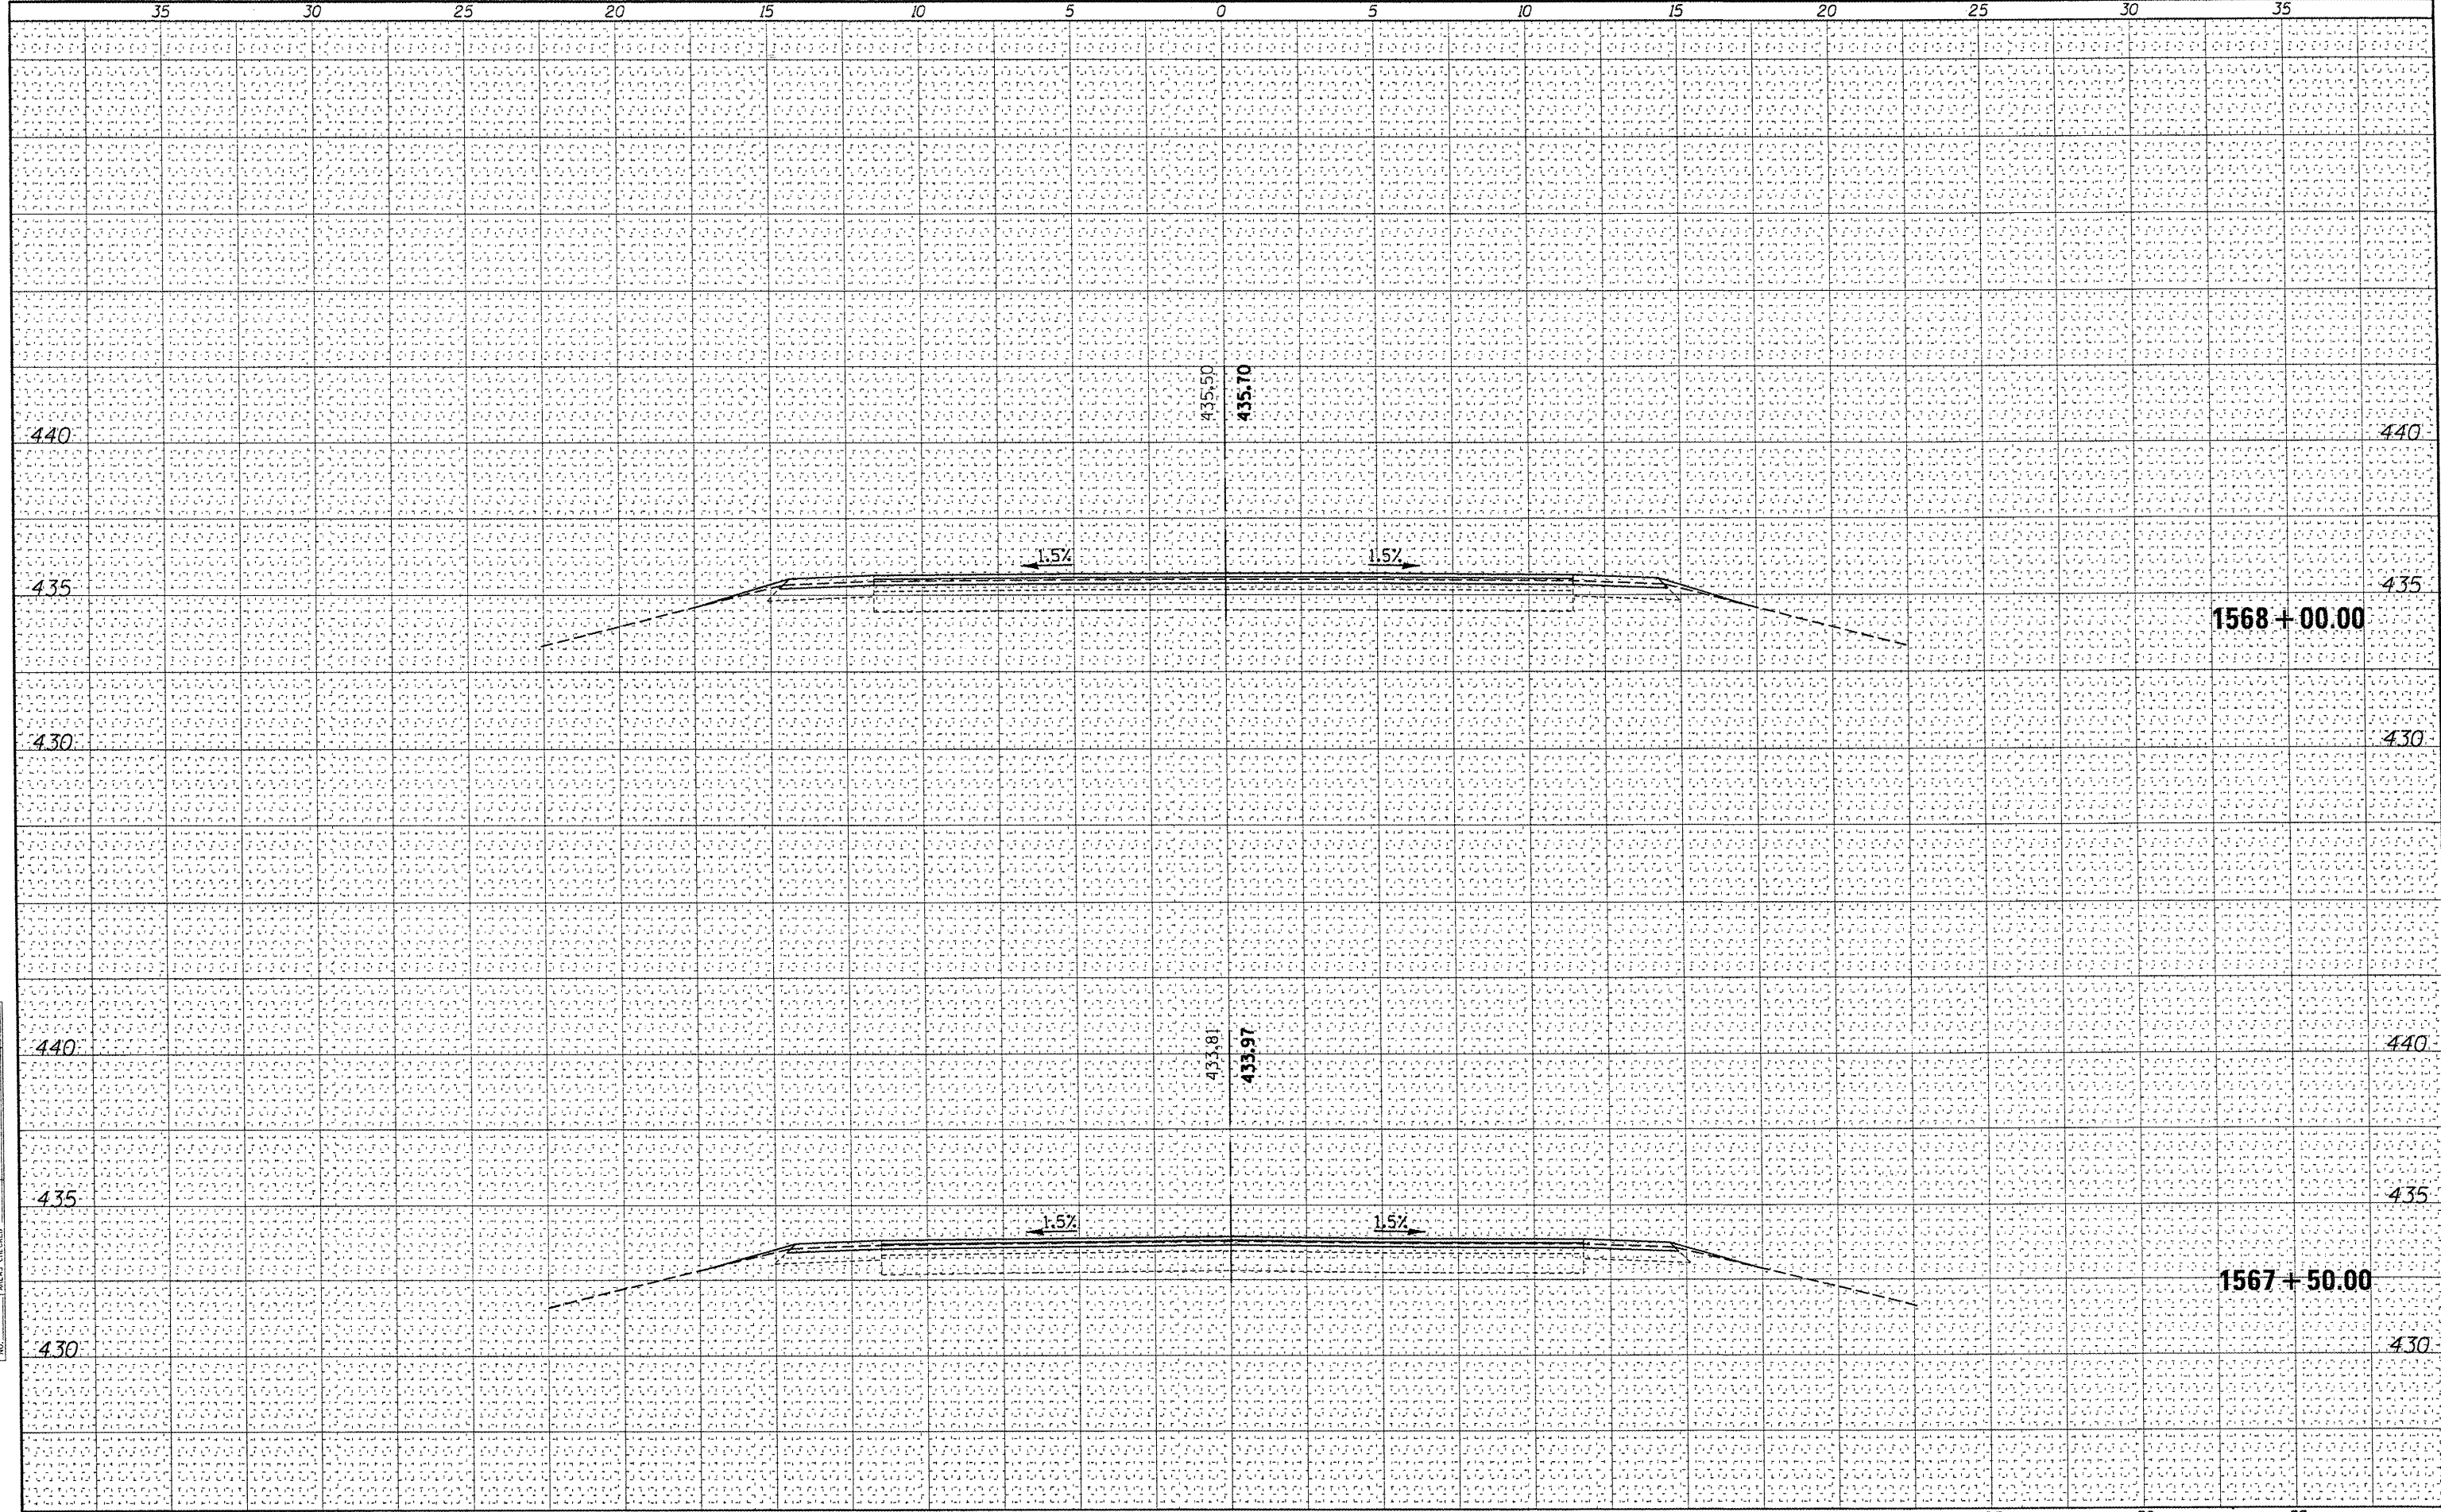

FILE NAME =	USER NAME = neecham1m	DESIGNED -	REVISED -	STATE OF ILLINOIS DEPARTMENT OF TRANSPORTATION	US 45 N OF VIENNA, LOCATION 5 CROSS SECTIONS			F.A. RTE.	SECTION	COUNTY	TOTAL SHEETS	SHEET NO.
c:\pwork\pwork\dickerson\m\0256064\78238	LOCS-shd.dgn	DRAWN -	REVISED -		SCALE: 1"=2.5'	SHEET NO.	OF	SHEETS	CONTRACT MAINTENANCE 2012	JOHNSON	64	58
	PLOT SCALE = 5.000 / IN.	CHECKED -	REVISED -		STA. 1567+50.00	TO	STA. 1568+00.00	CONTRACT NO. 78238				
	PLOT DATE = 4/1/2011	DATE -	REVISED -		ILLINOIS FED. AID PROJECT							