


DATE	
BY	
DESIGNED	
DRAWN	
CHECKED	
REVISIONS	
NO.	

DATE	
BY	
DESIGNED	
DRAWN	
CHECKED	
REVISIONS	
NO.	

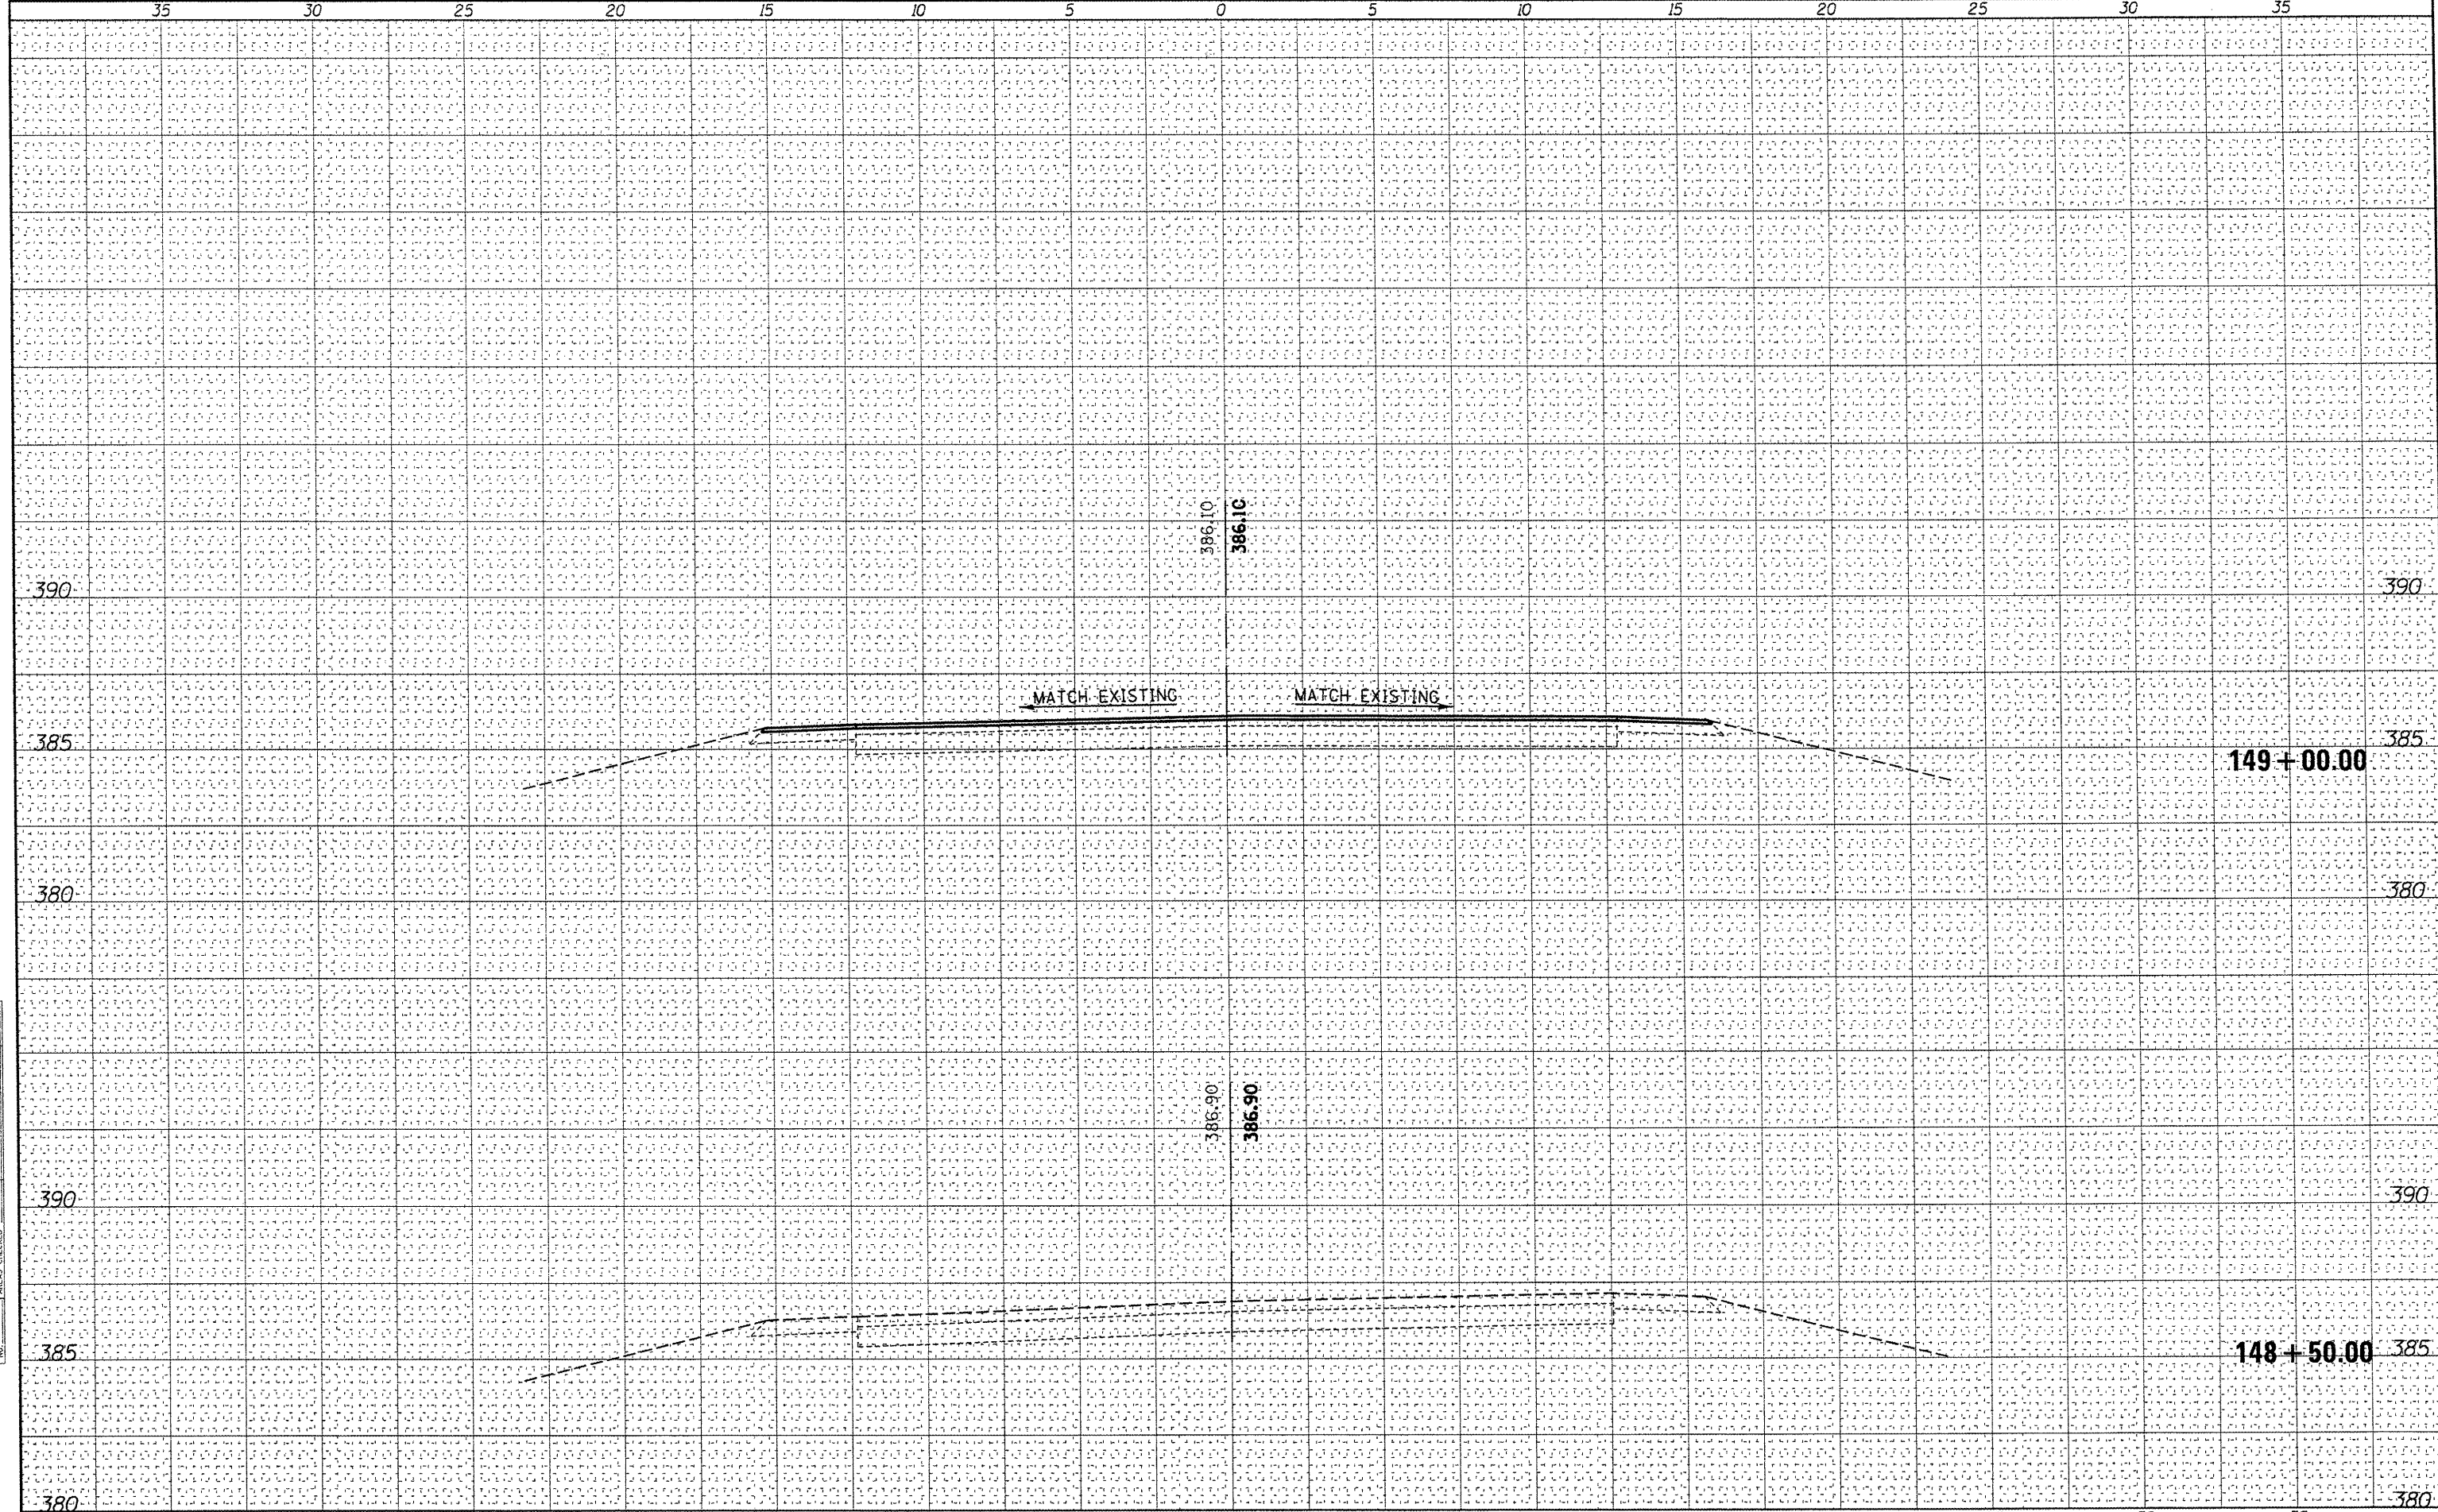

FILE NAME =	USER NAME = needham	DESIGNED -	REVISED -	STATE OF ILLINOIS DEPARTMENT OF TRANSPORTATION	US 45 S OF VIENNA, LOCATION 6 CROSS SECTIONS				F.A. RTE.	SECTION	COUNTY	TOTAL SHEETS	SHEET NO.
g:\work\p1dot\dickerson\m\0256064\78238-x	-LOC6-sh.t.dgn	DRAWN -	REVISED -		SCALE: 1"=2.5'				CONTRACT MAINTENANCE 2012	JOHNSON	64	60	
	PLOT SCALE = 5.000 / IN.	CHECKED -	REVISED -		SHEET NO. OF SHEETS STA. 148+50.00 TO STA. 149+00.00				CONTRACT NO. 78238				
	PLOT DATE = 4/1/2011	DATE -	REVISED -		ILLINOIS FED. AID PROJECT								