


DATE: \_\_\_\_\_  
 BY: \_\_\_\_\_  
 SURVEYED \_\_\_\_\_  
 PLOTTED \_\_\_\_\_  
 TEMPLATE \_\_\_\_\_  
 AREAS \_\_\_\_\_  
 AREAS CHECKED \_\_\_\_\_  
 FINAL SURVEY \_\_\_\_\_  
 NOTE BOOK \_\_\_\_\_  
 NO. \_\_\_\_\_

DATE: \_\_\_\_\_  
 BY: \_\_\_\_\_  
 SURVEYED \_\_\_\_\_  
 PLOTTED \_\_\_\_\_  
 TEMPLATE \_\_\_\_\_  
 AREAS \_\_\_\_\_  
 AREAS CHECKED \_\_\_\_\_  
 ORIGINAL SURVEY \_\_\_\_\_  
 NOTE BOOK \_\_\_\_\_  
 NO. \_\_\_\_\_

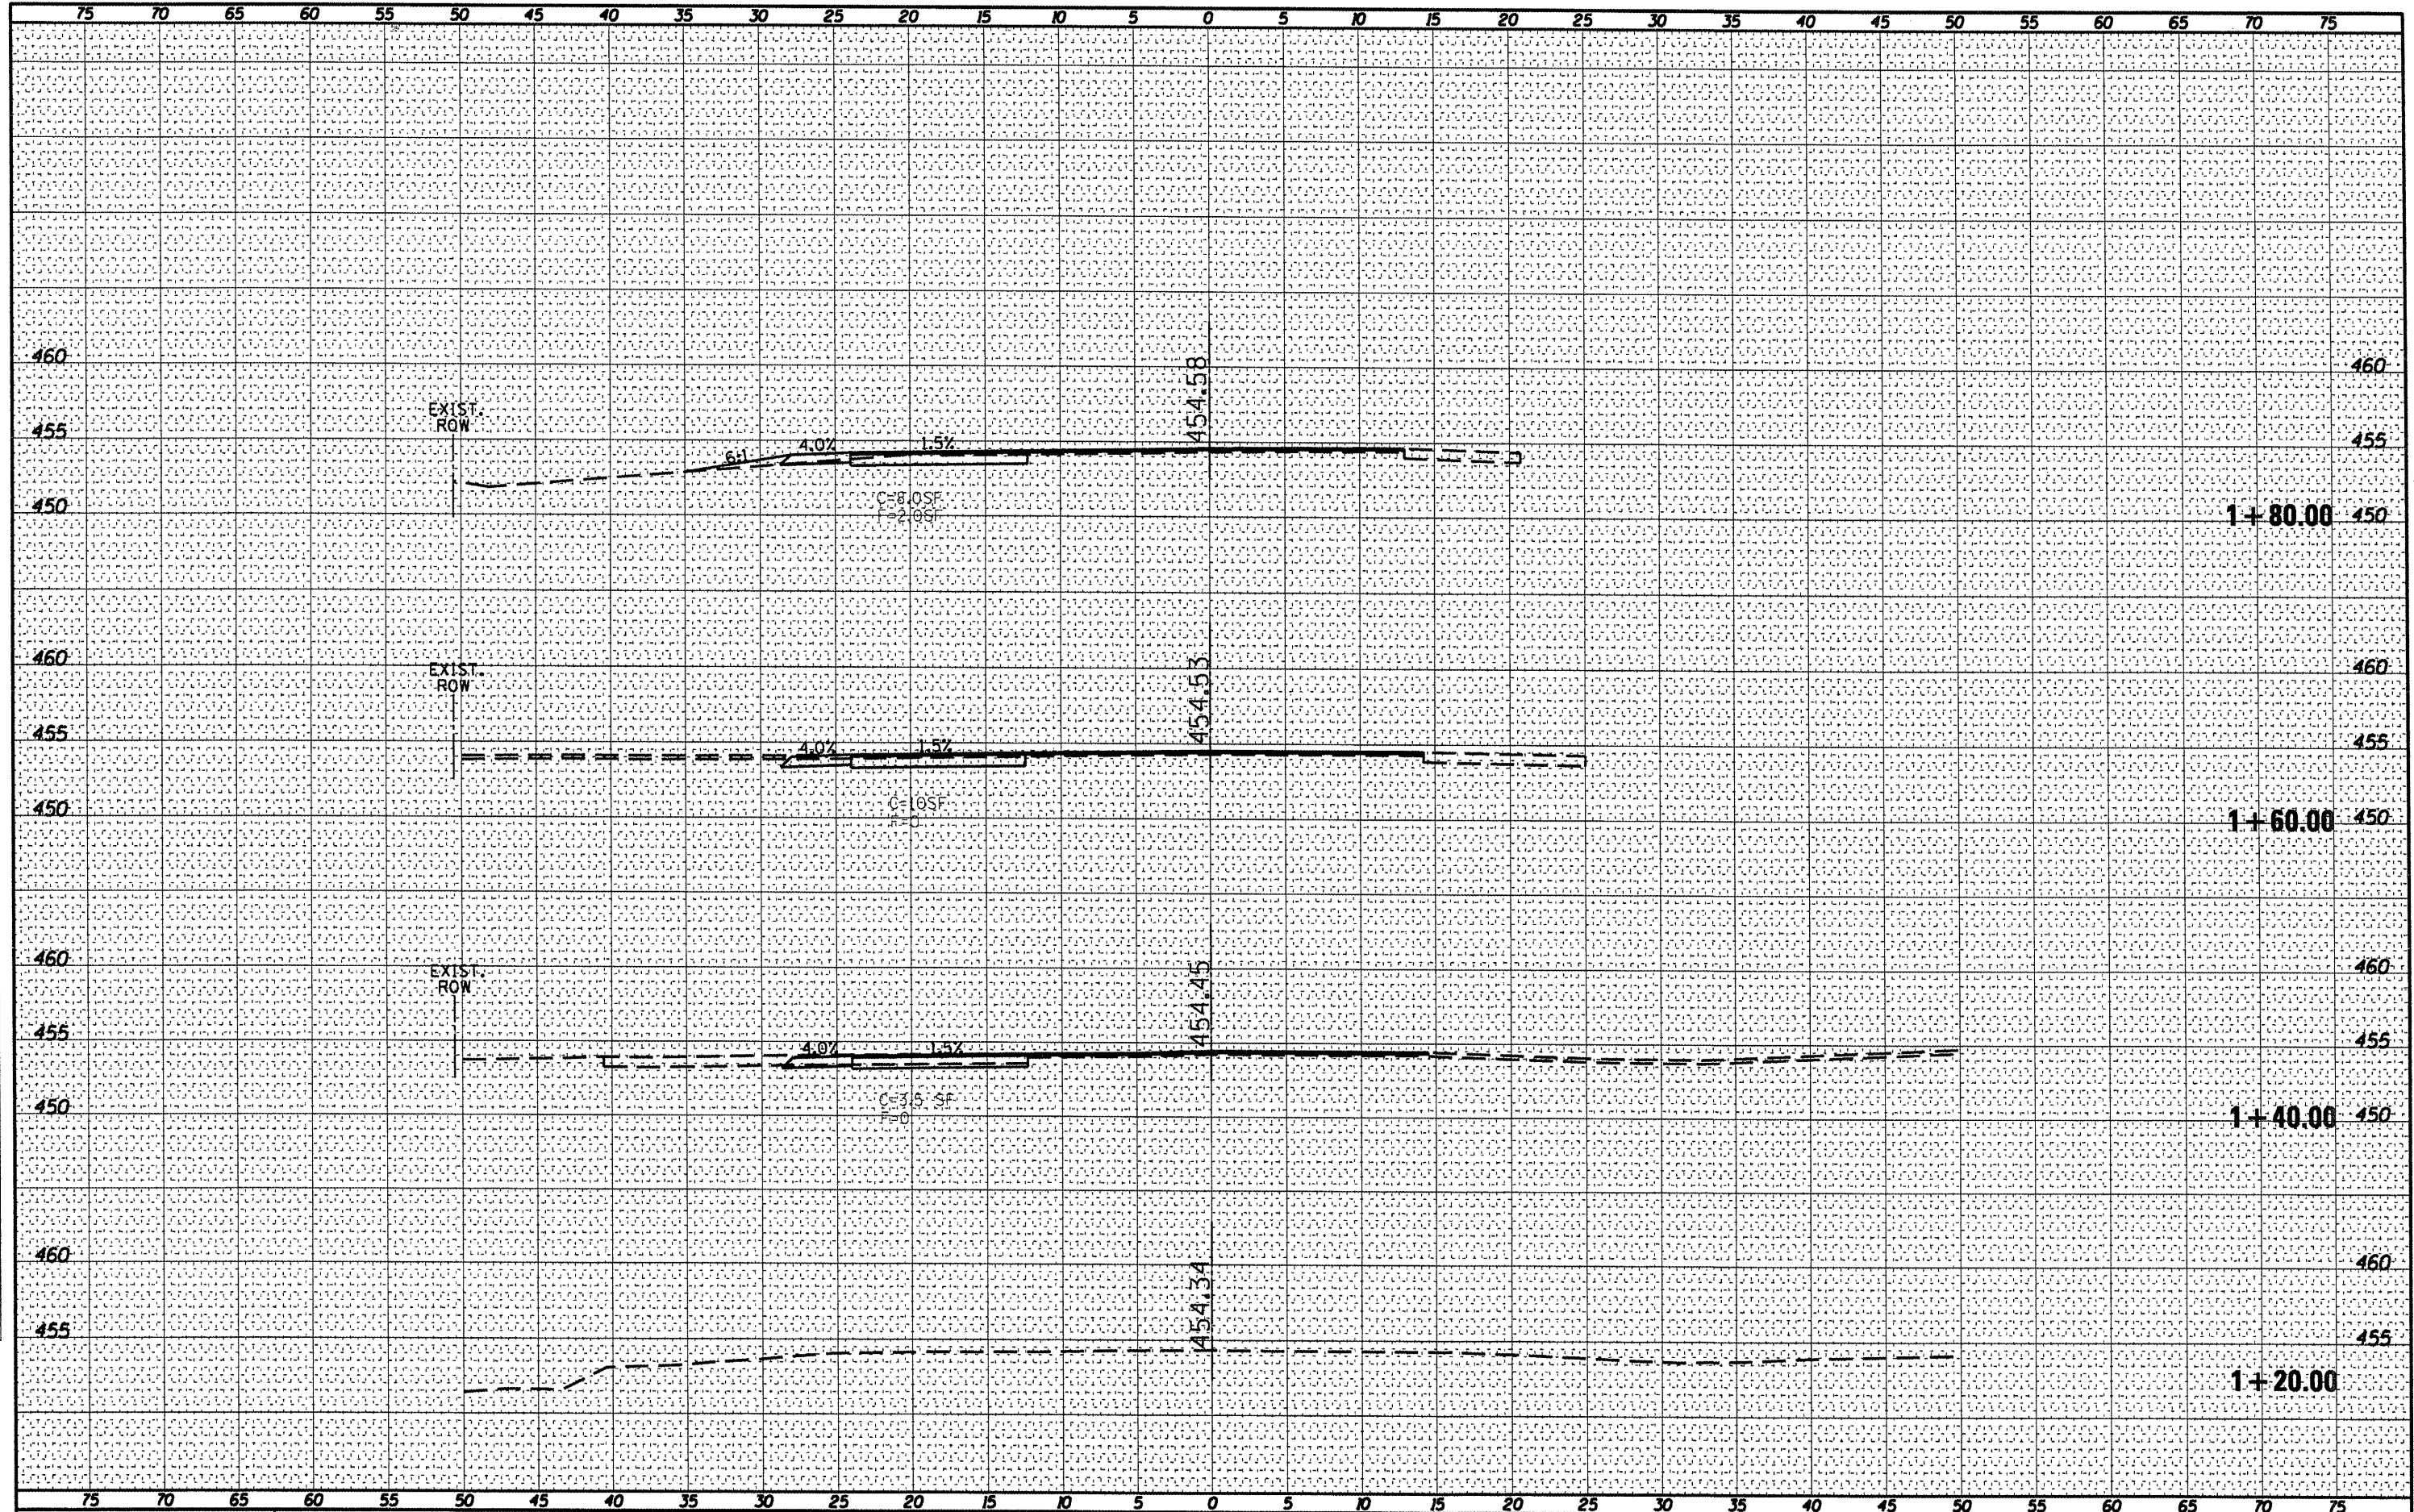

FILE NAME =	USER NAME = Bradley.f	DESIGNED -	REVISED -	<b>STATE OF ILLINOIS</b> <b>DEPARTMENT OF TRANSPORTATION</b>	<b>TERMINAL DRIVE</b> <b>CROSS-SECTIONS</b>		F.A. RTE. SECTION COUNTY TOTAL SHEETS NO. SHEET NO. VARIOUS 64 62 CONTRACT NO. ILLINOIS FED. AID PROJECT	
as\pw\work\pvidat\bradleyf\0256064\78238-ter	bradley.f	DRAWN -	REVISED -		SCALE:	SHEET NO. OF SHEETS		STA. 1+20.00 TO STA. 1+80.00
		CHECKED -	REVISED -					
		DATE -	REVISED -					